



NO.	DATE	DESCRIPTION

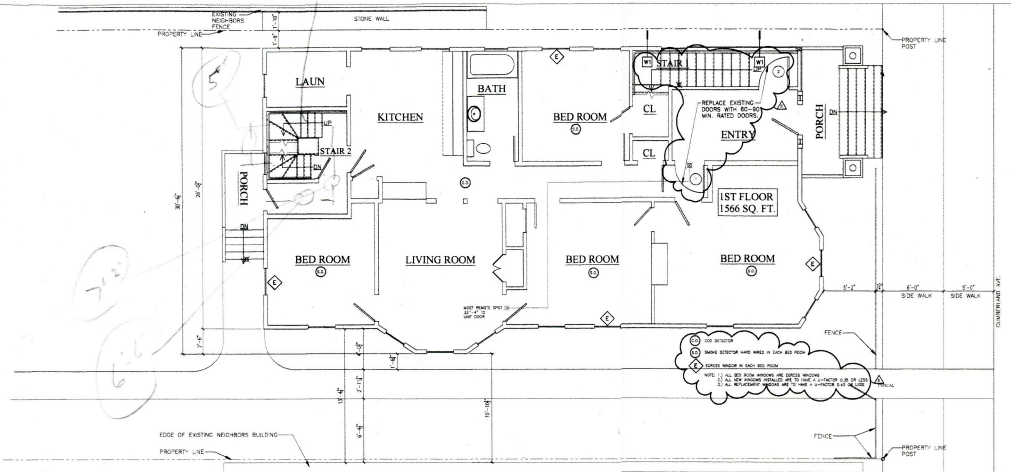


(N1) FIRST FLOOR EXISTING & PROPOSED

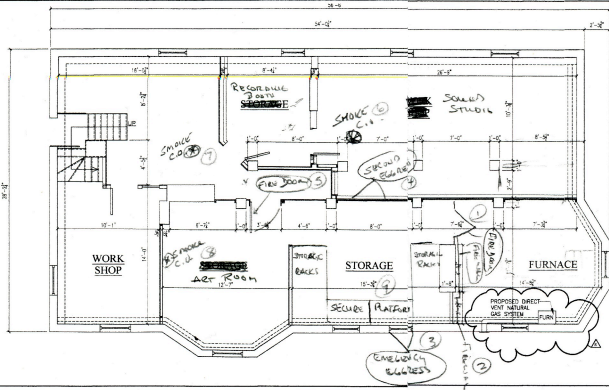


(A1) BASEMENT PLAN


- 1 - FINE YAM / FINE YAM
- 2 - 5/8" TYPX - BORN SIGN FINE YAM
- 3 - EMERALD BEANUS WOOD
- 4 - SECOND GLAZES
- 5 - FINE YAM
- 6 - SMOKE / ALAN
- 7 - SMOKE / CO ALAM
- 8 - SMOKE CO ALAM
- 9 - SMOKE PLATELY
- 9 ADDITIONS

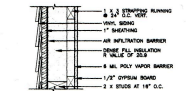


W1 EXTERIOR WALL TYPE @ ENTRY 3RD FL. @ INDICATED PORTIONS OF STAIR 1 & 2

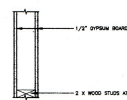

W2 INTERIOR WALL TYPE

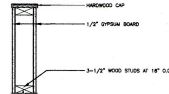

W3 HALF WALL @ 3'-0\"/>

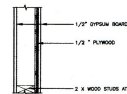

W4 INTERIOR SHEAR WALL

(A2) WALL TYPES