



ALL STEEL AND BOLTS GALV. TYP.

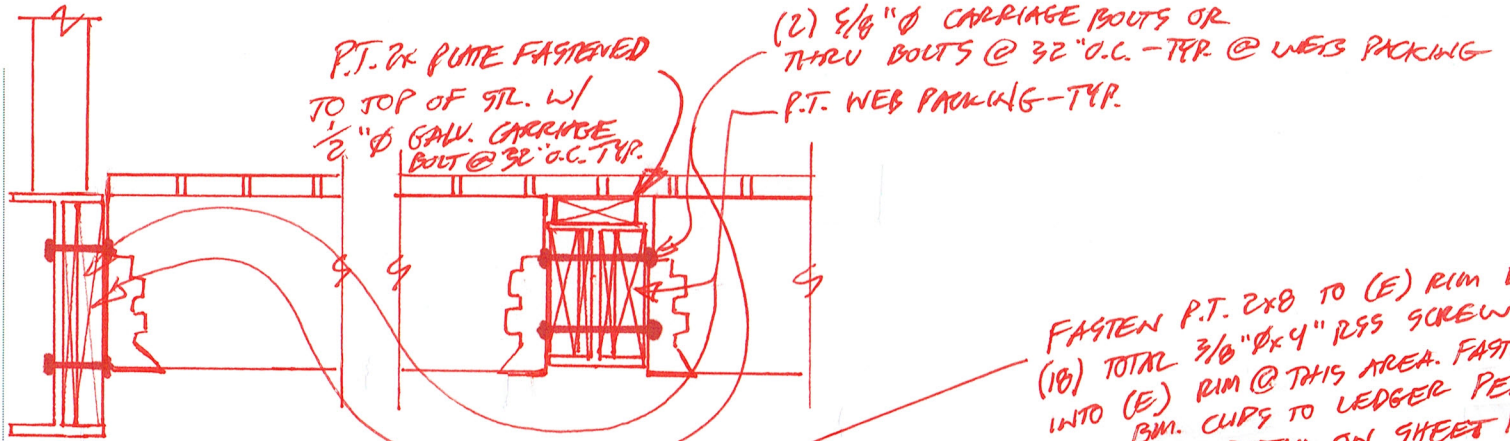

FASTEN P.T. 2x8 TO (E) RIM W/ (18) TOTAL 3/8" Ø x 4" RSS SCREWS INTO (E) RIM @ THIS AREA. FASTEN BM. CLIPS TO LEDGER PER DETAIL ON SHEET 1.

ANGLE ATTACHMENT (TYP)

LAST JOIST FASTENED TO (E) RIM W/ MIN. (2) 10d @ 16" O.C. UNO

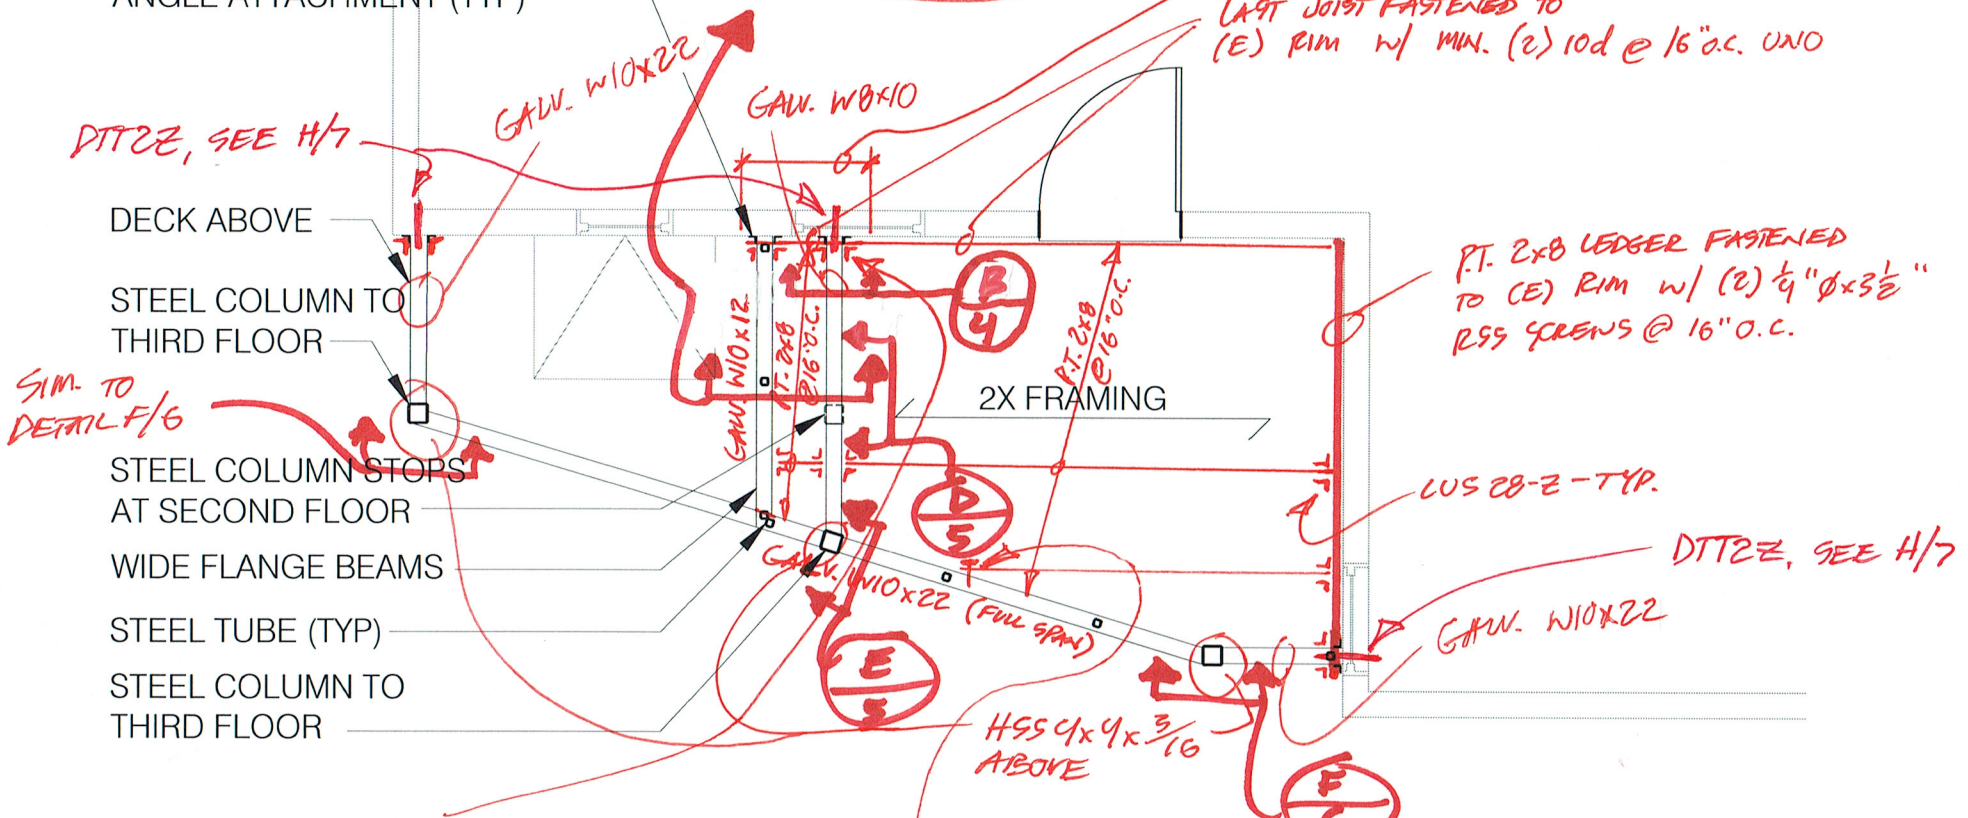

SIM. TO DETAIL F/6

GAUV. L6x3 1/2 x 5/16 CLIP EA. SIDE OF STR. BM., W/ (4) 5/8" Ø GALV. BOLTS THRU CLIP, LEDGER, AND (E) RIM PER CLIP (8 TOTAL PER CONNECTION). (2) 3/4" Ø ABSB BOLTS THRU CLIPS AND BM. WEB.



(4) 1/4" Ø TIMBERLOKS THRU JOISTS, FULLY EMBEDDED INTO P.T. WEB PACKING @ ACUTE JOIST ANGLE TO BEAM

2/8