


NOTES:

1. LOCATION & SIZE OF STRUCTURAL POSTS ARE APPROXIMATE ONLY. REFER TO STRUCTURAL DRAWINGS.

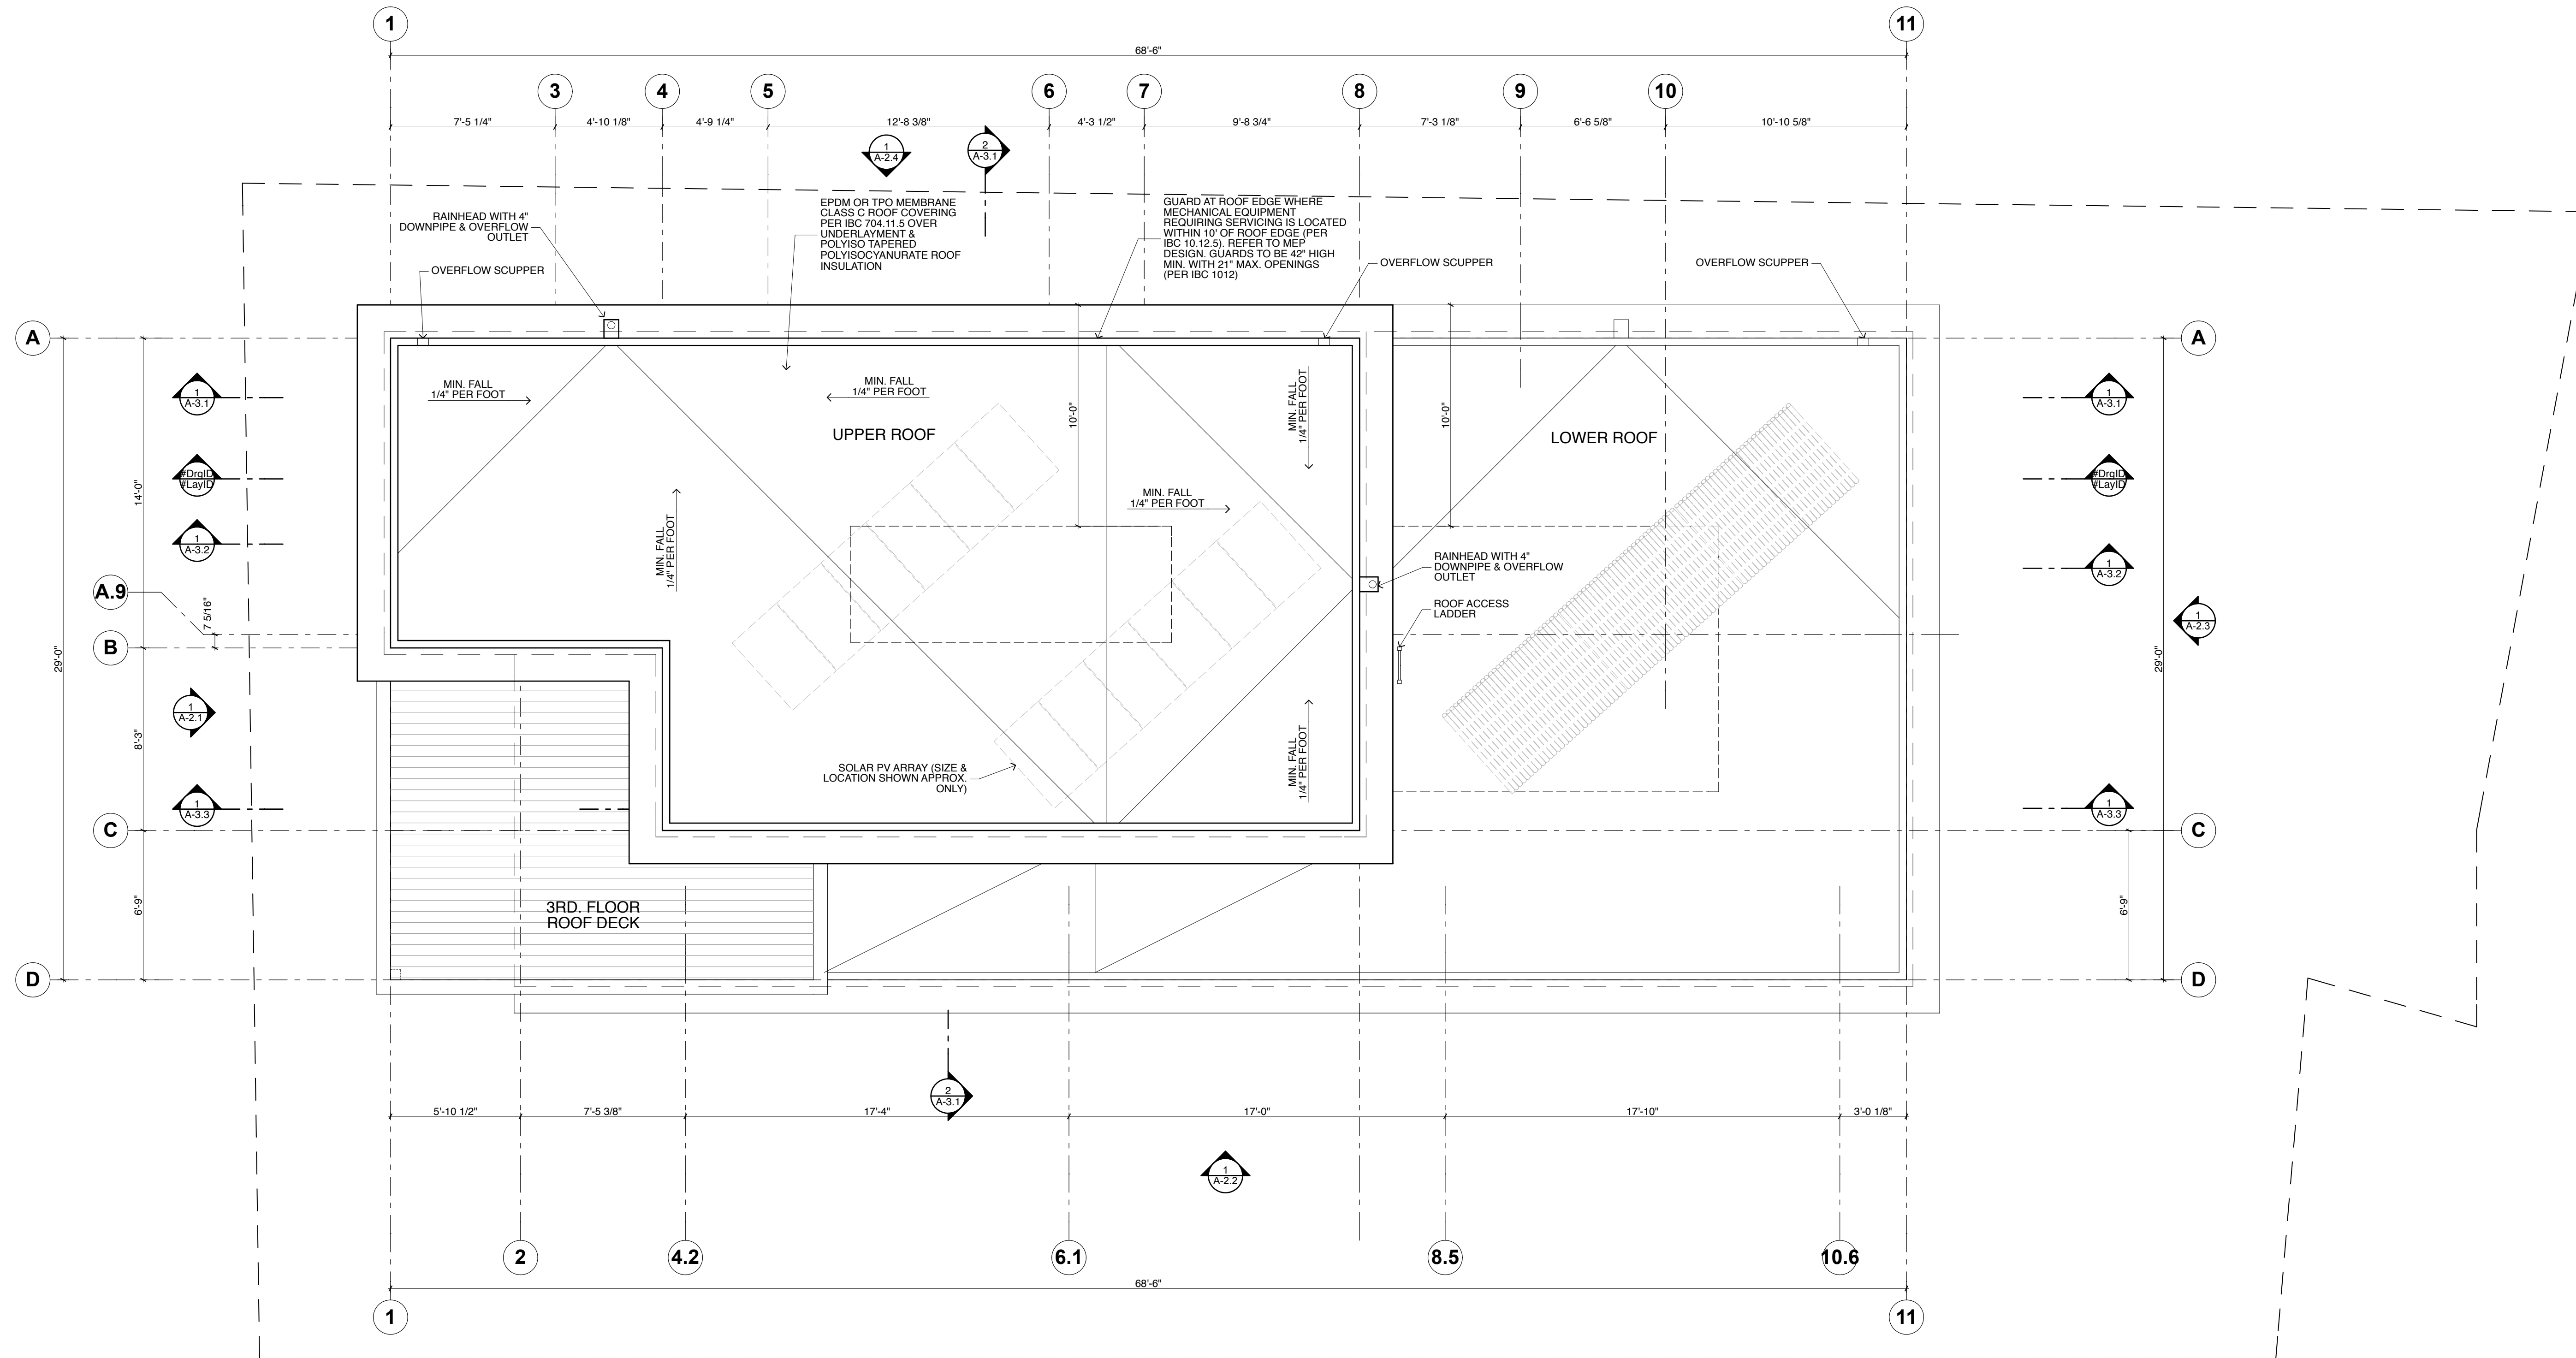

1 Roof
SCALE: 1/4" = 1'-0"

