


**FIRE & ACOUSTIC RATED ASSEMBLIES:**  
REFER TO DRAWING A5.1 FOR COMPONENT DESCRIPTION

	1 HOUR MIN. - RATED FOR EXPOSURE FROM INSIDE ONLY (PER IBC 704.5)
	1 HOUR MIN. / STC 50 MIN.
	2 HOUR MIN. / STC 50 MIN.

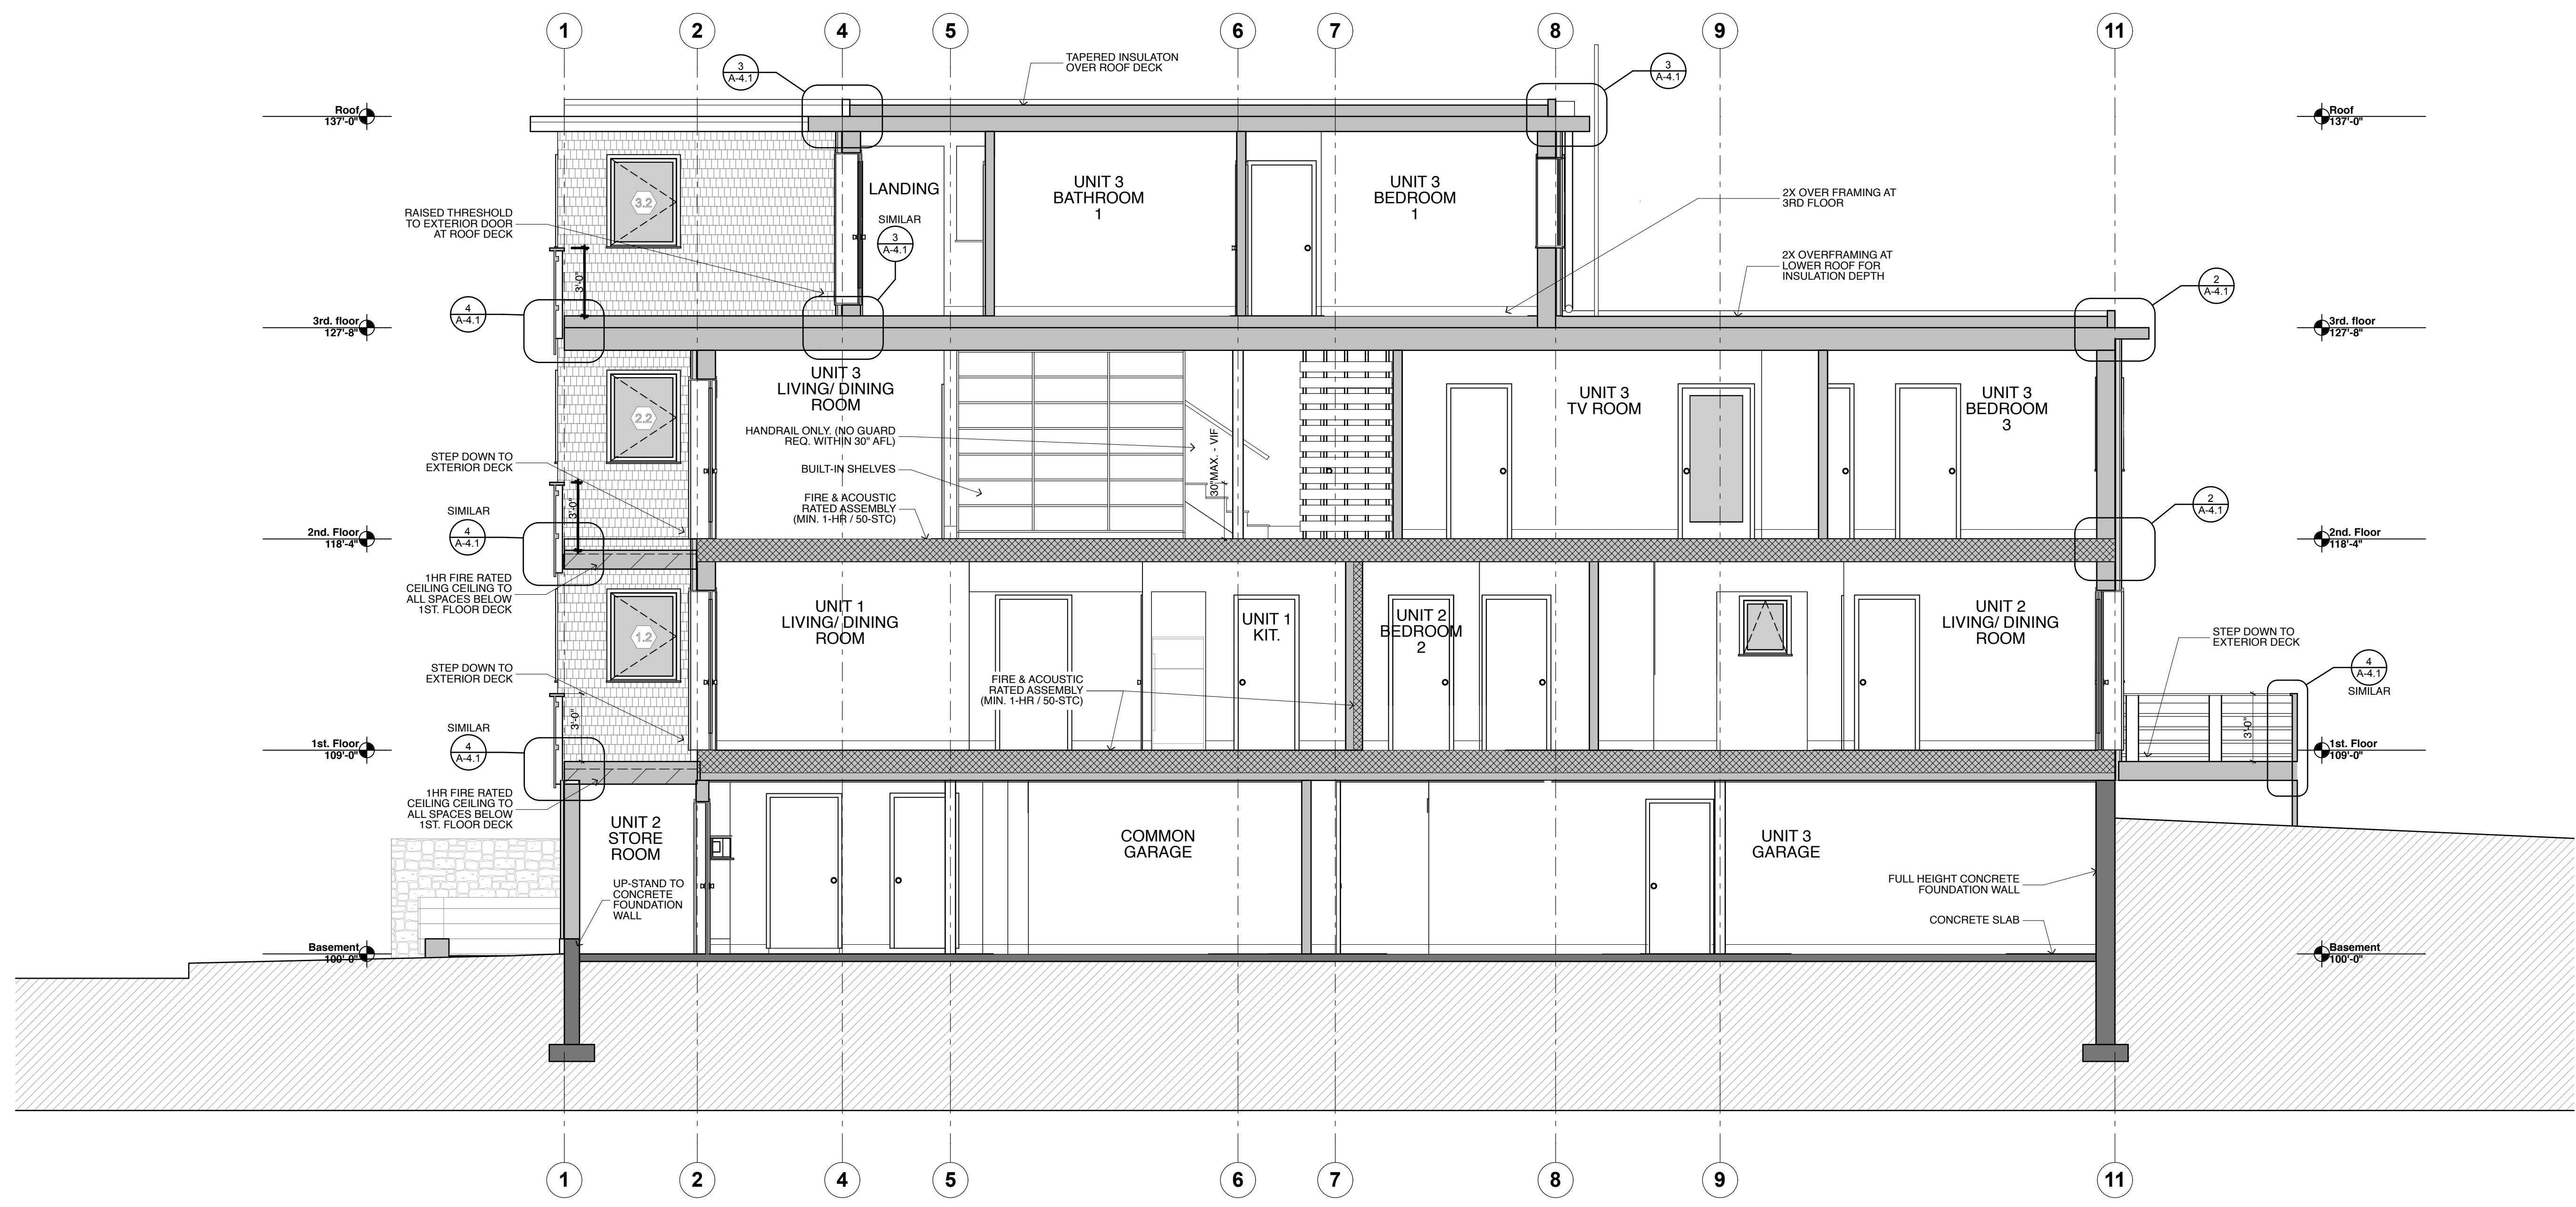

**1** Long Section - Garage / living-dining rooms/ exterior decks  
SCALE: 1/4" = 1'-0"

0 2' 4' 8'

ISSUED FOR PERMIT  
NOT FOR CONSTRUCTION