













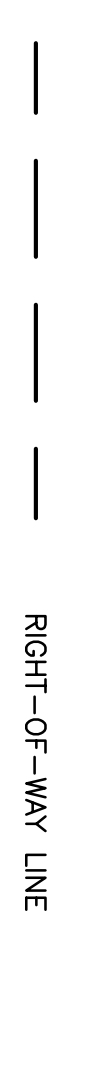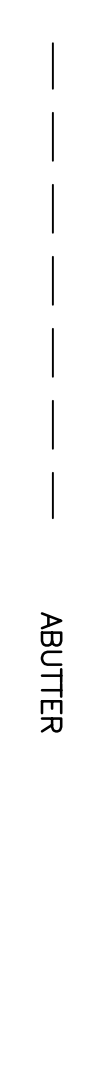









LEGEND

-  BOUNDARY LINE
-  EDGE OF PAVEMENT
-  RIGHT-OF-WAY LINE
-  ABUTTER
-  EXISTING GRAVEL
-  BUILDING SETBACK
-  EXISTING CONTOUR
-  EXISTING UTILITY POLE
-  EXISTING SEWER MANHOLE
-  EXISTING SEWER LINE
-  EXISTING WATER LINE
-  EXISTING WATER GATE VALVE
-  EXISTING HYDRANT
-  EXISTING GAS VALVE
-  EXISTING CATCH BASIN
-  EXISTING DRAIN LINE
-  PROPOSED DRAIN LINE
-  PROPOSED CATCH BASIN
-  PROPOSED DRAIN INLET
-  PROPOSED DRAIN MANHOLE
-  SILT FENCE
-  HAY BALE BARRIER

NOTES

STRUCTURE SCHEDULE

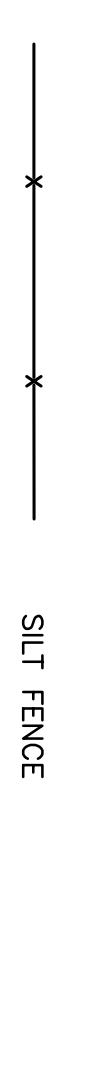STRUCTURE	RIM	INVERT IN	INVERT OUT
GB-1	122.00'	120.08' (SD-1)	119.17' (UG. DET.)
DMH-1	122.35'	116.10' (UG. DET.)	115.90' (SD-3)

PIPE SCHEDULE

PIPE	PIPE DIAMETER	PIPE LENGTH	PIPE SLOPE (FT/FT)	PIPE TYPE
SD-1	6"	26'	0.005	SOLID PVC (SMOOTH INTERIOR)
SD-2	6"	85'	0.005	SOLID PVC (SMOOTH INTERIOR)
SD-3	4"	40'	0.005	SOLID PVC (SMOOTH INTERIOR)

Index	Rev.	Date	Change
2	SMA	7/29/10	REVISED PER TOWN COMMENTS

PROJECT NUMBER: 32054
 ACAD FILE: 32054-GRADING.DWG SCALE: 1" = 10' DATE: JUNE 28, 2010

GRADING, DRAINAGE & EROSION AND SEDIMENTATION CONTROL PLAN


Project Name:
ECO CAPITAL, LLC
 19 WEE ROAD, CHEE ELIZABETH, ME 04107

Owner/Client:
ECO CAPITAL, LLC C/O PAUL LEDMAN
 19 WEE ROAD, CHEE ELIZABETH, ME 04107

NECS
 Northeast Civil Solutions
 INCORPORATED

153 US ROUTE 1, SCARBOROUGH, MAINE 04074
 Tel: 207.883.1000 Fax: 207.883.1001
 800.882.2227 Email: info@northeastcivilsolutions.com

Scale: 0' 10' 20' 40'

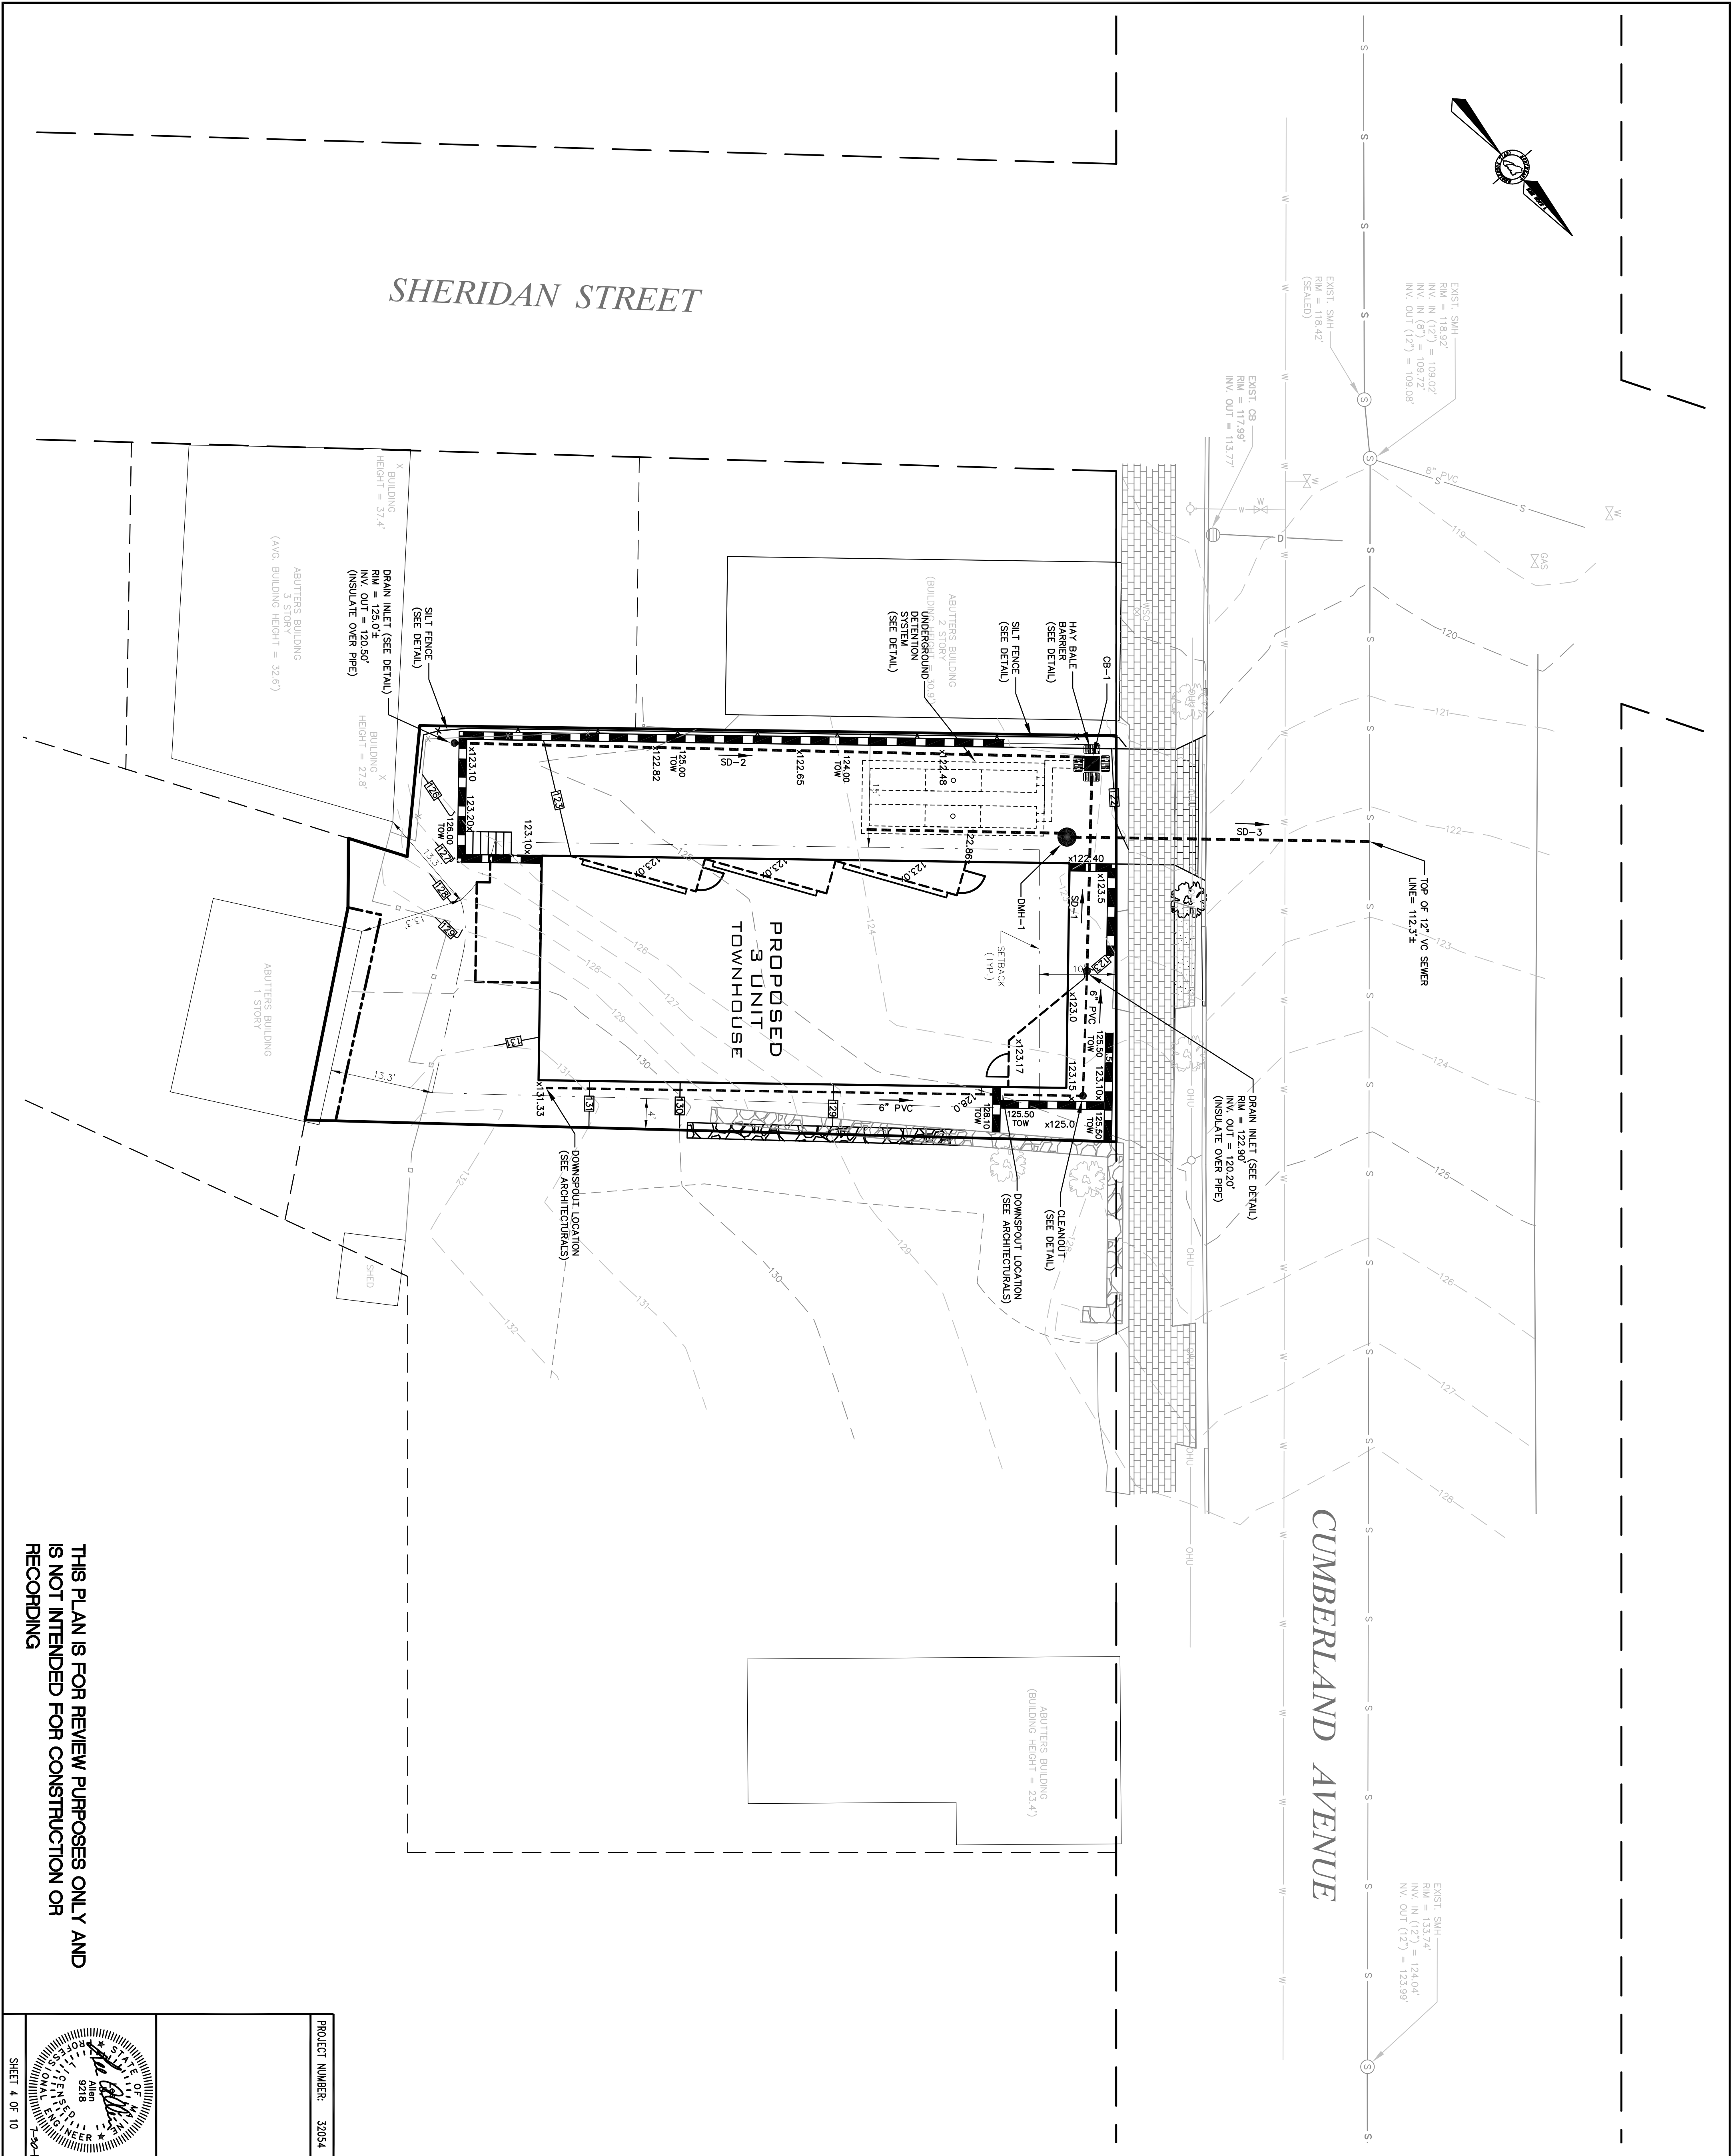

THIS PLAN IS FOR REVIEW PURPOSES ONLY AND IS NOT INTENDED FOR CONSTRUCTION OR RECORDING