

FOUNDATION PLAN

SCALE 1/4"=1'-0"

NOTES:


1. ALL FOOTINGS ARE 8" DEEP 1'-6" WIDE x CONT. WITH (2) #4 BARS LONGITUDINAL AND #4 CROSS TIES @ 32" O.C. TYP. UNO
2. STEP IN TOP OF FOUNDATION WALL IS INDICATED THUS: AND SHOWS LOWER SIDE OF WALL.
3. SEE S100 FOR STRUCTURAL GENERAL NOTES
4. FOOTING TO BEAR 4'-6" MIN BELOW GRADE T.O. FOOTINGS ARE INDICATED THUS: (XX'-XX")
5. STEP IN TOP OF FOOTING IS INDICATED THUS: AND SHOWS LOWER FOOTING.
6. ALL CONCRETE PIERS/COLUMNS TO BE 8" DIA W/ (2) #4 VERTS ON 28" Ø BIGFOOT FOOTING FORMS -TYP

© 2013 RYAN SENATORE ARCHITECTURE

RENOVATIONS TO
135 CONGRESS STREET
PORTLAND, MAINE

RSA
 RYAN SENATORE
 ARCHITECTURE
 565 CONGRESS STREET, STE. 304
 PORTLAND, MAINE 04101
 207-650-6414
 senatorearchitecture.com

CONSULTANTS:
 STRUCTURAL:
 Structural Integrity
 77 Oak Street
 Portland, ME 04101
 207-774-4614

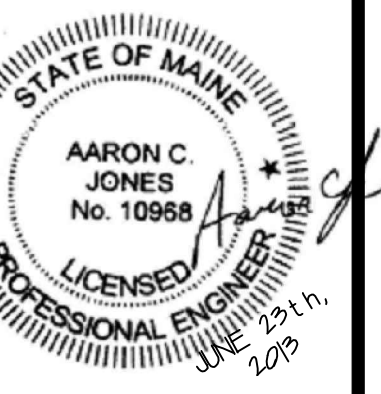

REVISIONS:

DATE: 23 AUGUST 2013

PROJECT No.

DRAWN BY: RJS / RRK

CHECKED BY: ARJS

SCALE: AS NOTED

SHEET TITLE:
FOUNDATION PLAN

Structural Integrity
 Consulting Engineers, Inc.
 77 Oak Street
 Portland, ME, 04101
 p. 207-774-4614
 f. 866-793-7835
 www.structuralintg.com

STR

BUILD WITH CONFIDENCE
 © 2012 Structural Integrity Consulting Engineers, Inc.

S1-1