



HILLTOP SUPERETTE / CORNER of NORTH and CONGRESS  
 PORTLAND, MAINE

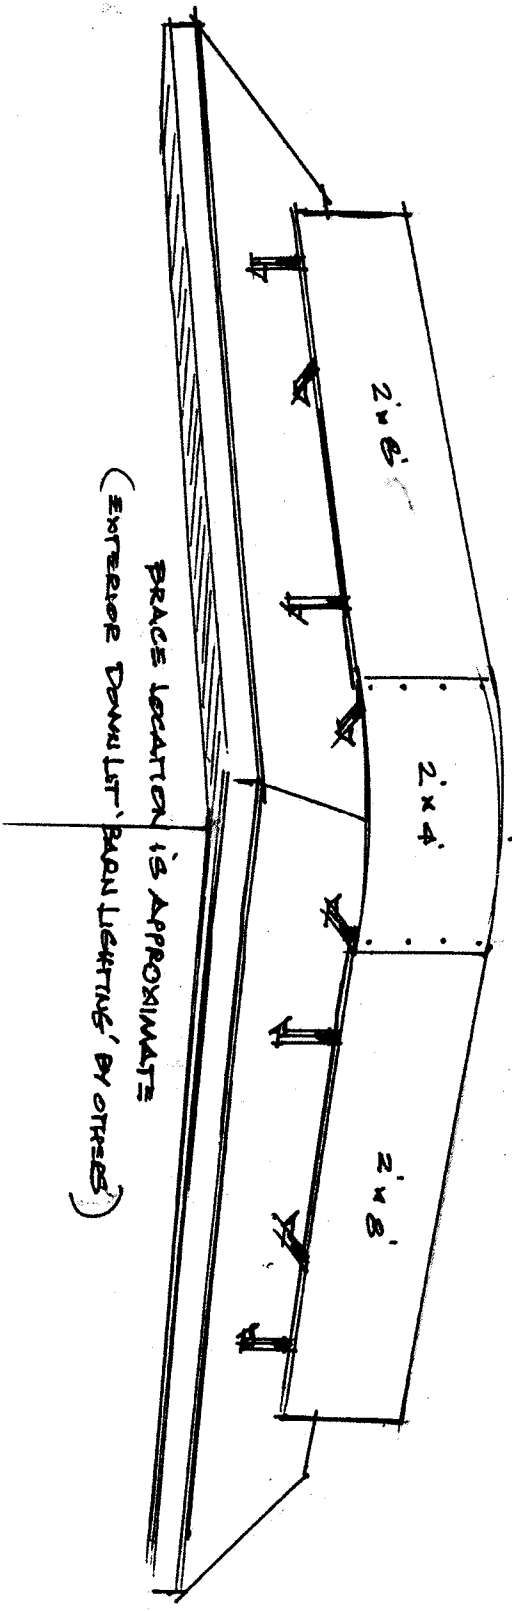

SIDE  
 VIEW

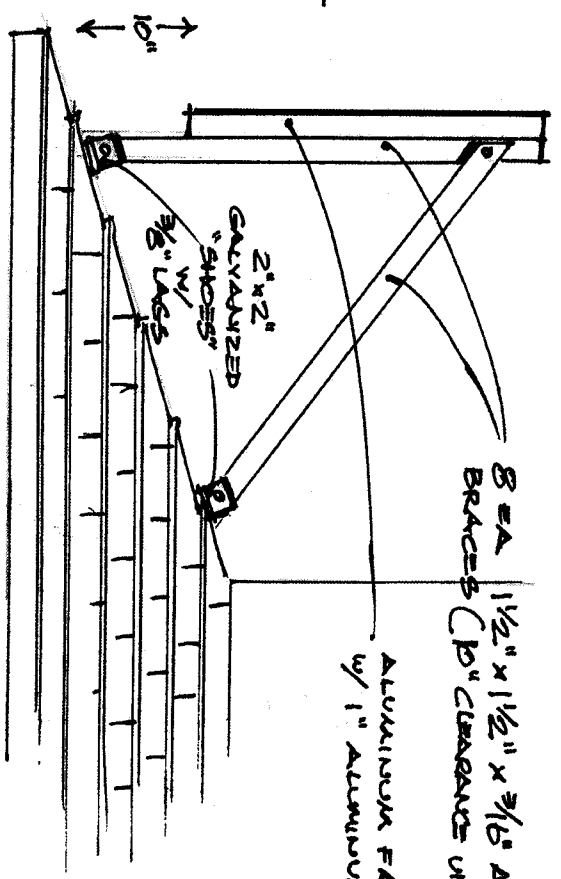

8 EA 1 1/2" x 1 1/2" x 3/8" ALUMINUM UPRIGHT & ANGLED BRACES (10" CLEARANCE UNDER SIGN TO ROOF)

ALUMINUM FACE SIGNS w/ 1" ALUMINUM FRAME

SIGN BY  
 BROWN SIGNS  
 622.6225  
 INSTALL BY  
 NORTHERN SIGNS  
 WATERVILLE