


135 CONGRESS STREET

APRIL 11, 2015

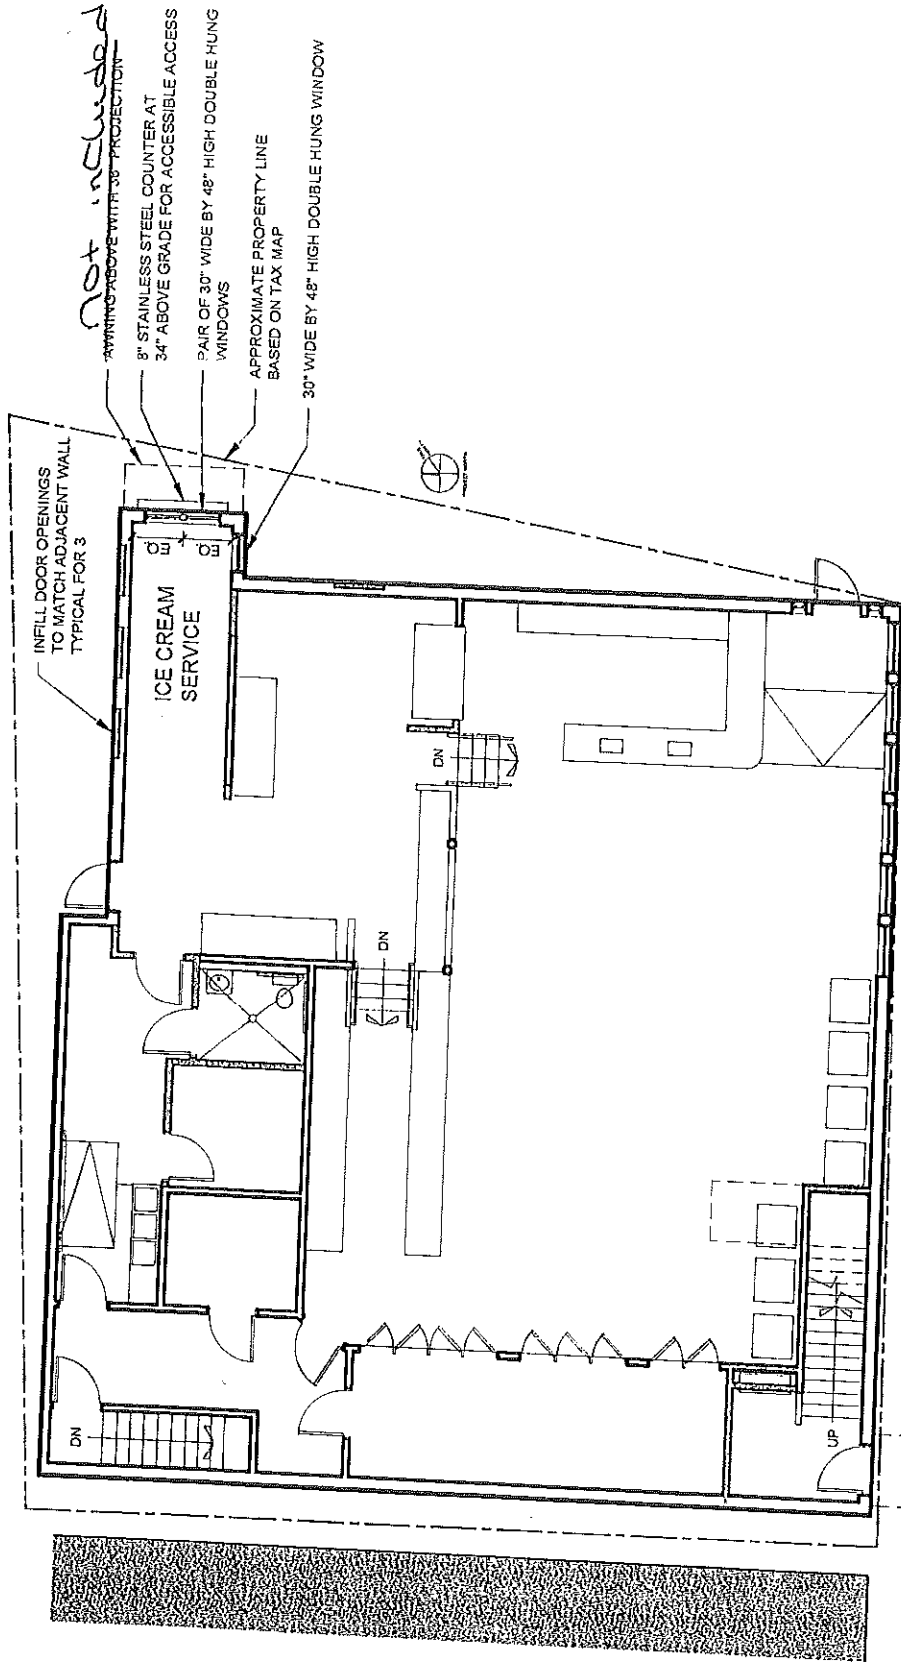

1 FIRST FLOOR PLAN
1/8" = 1'-0"

ASK-1