


Calucci's PerHand me.  
Front View of Hood

Floor Joints

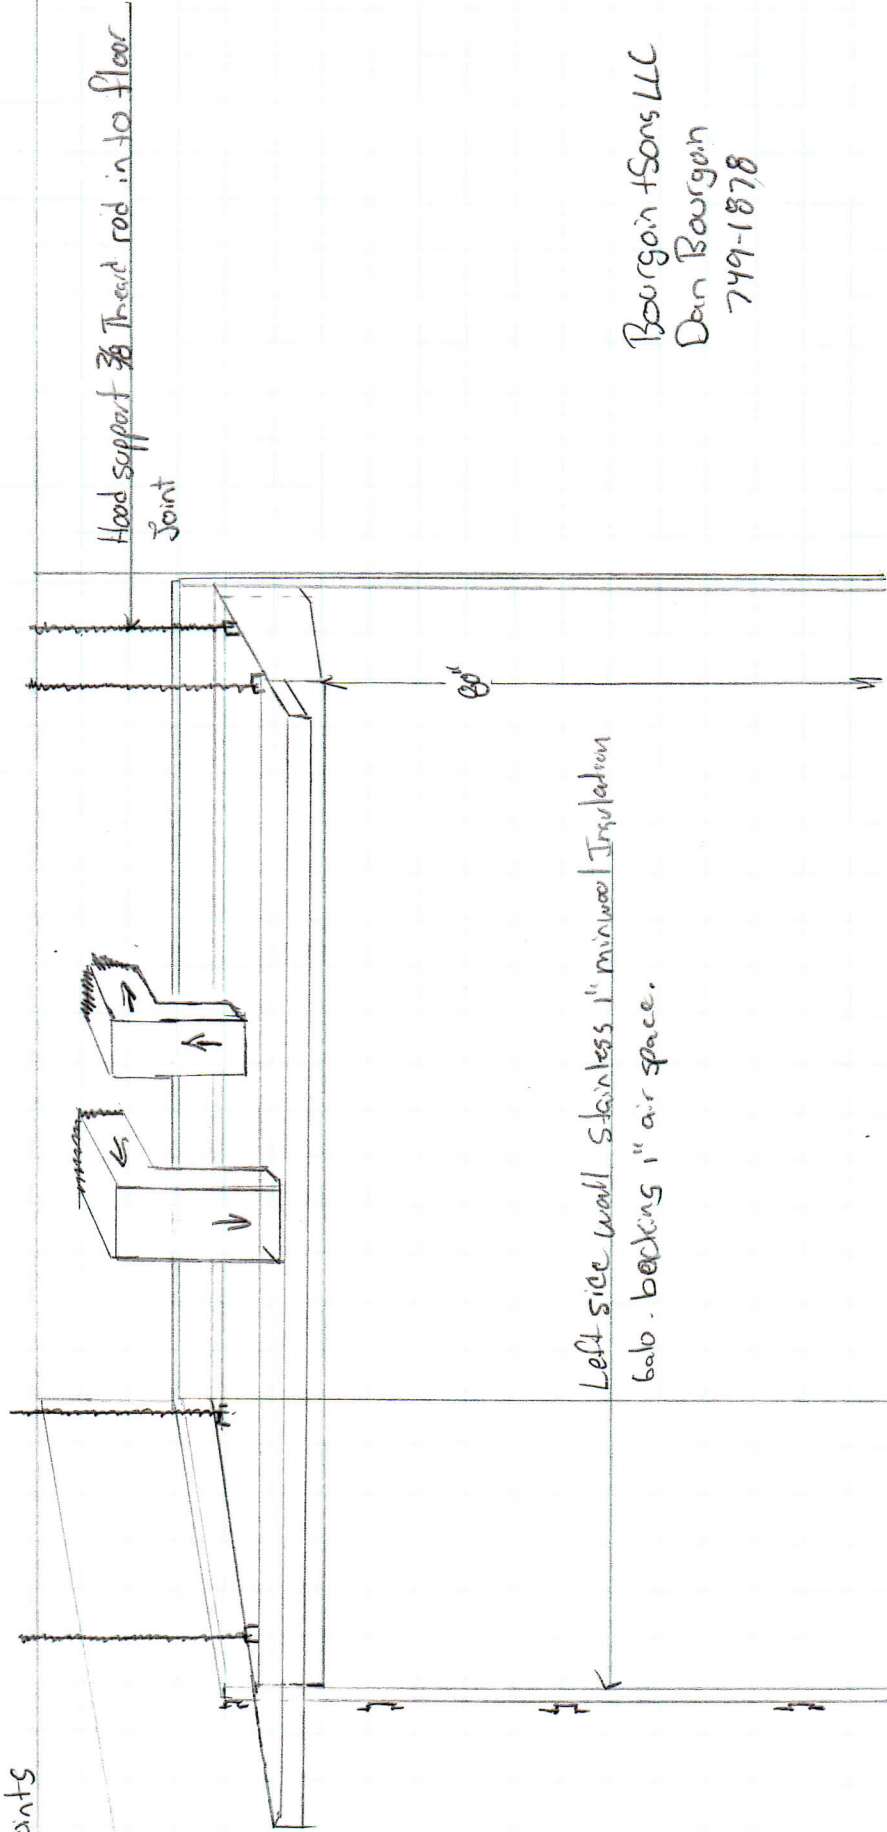

Bourgon + Sons LLC  
Dan Bourgon  
749-1878