


Side view  
make up air  
Install

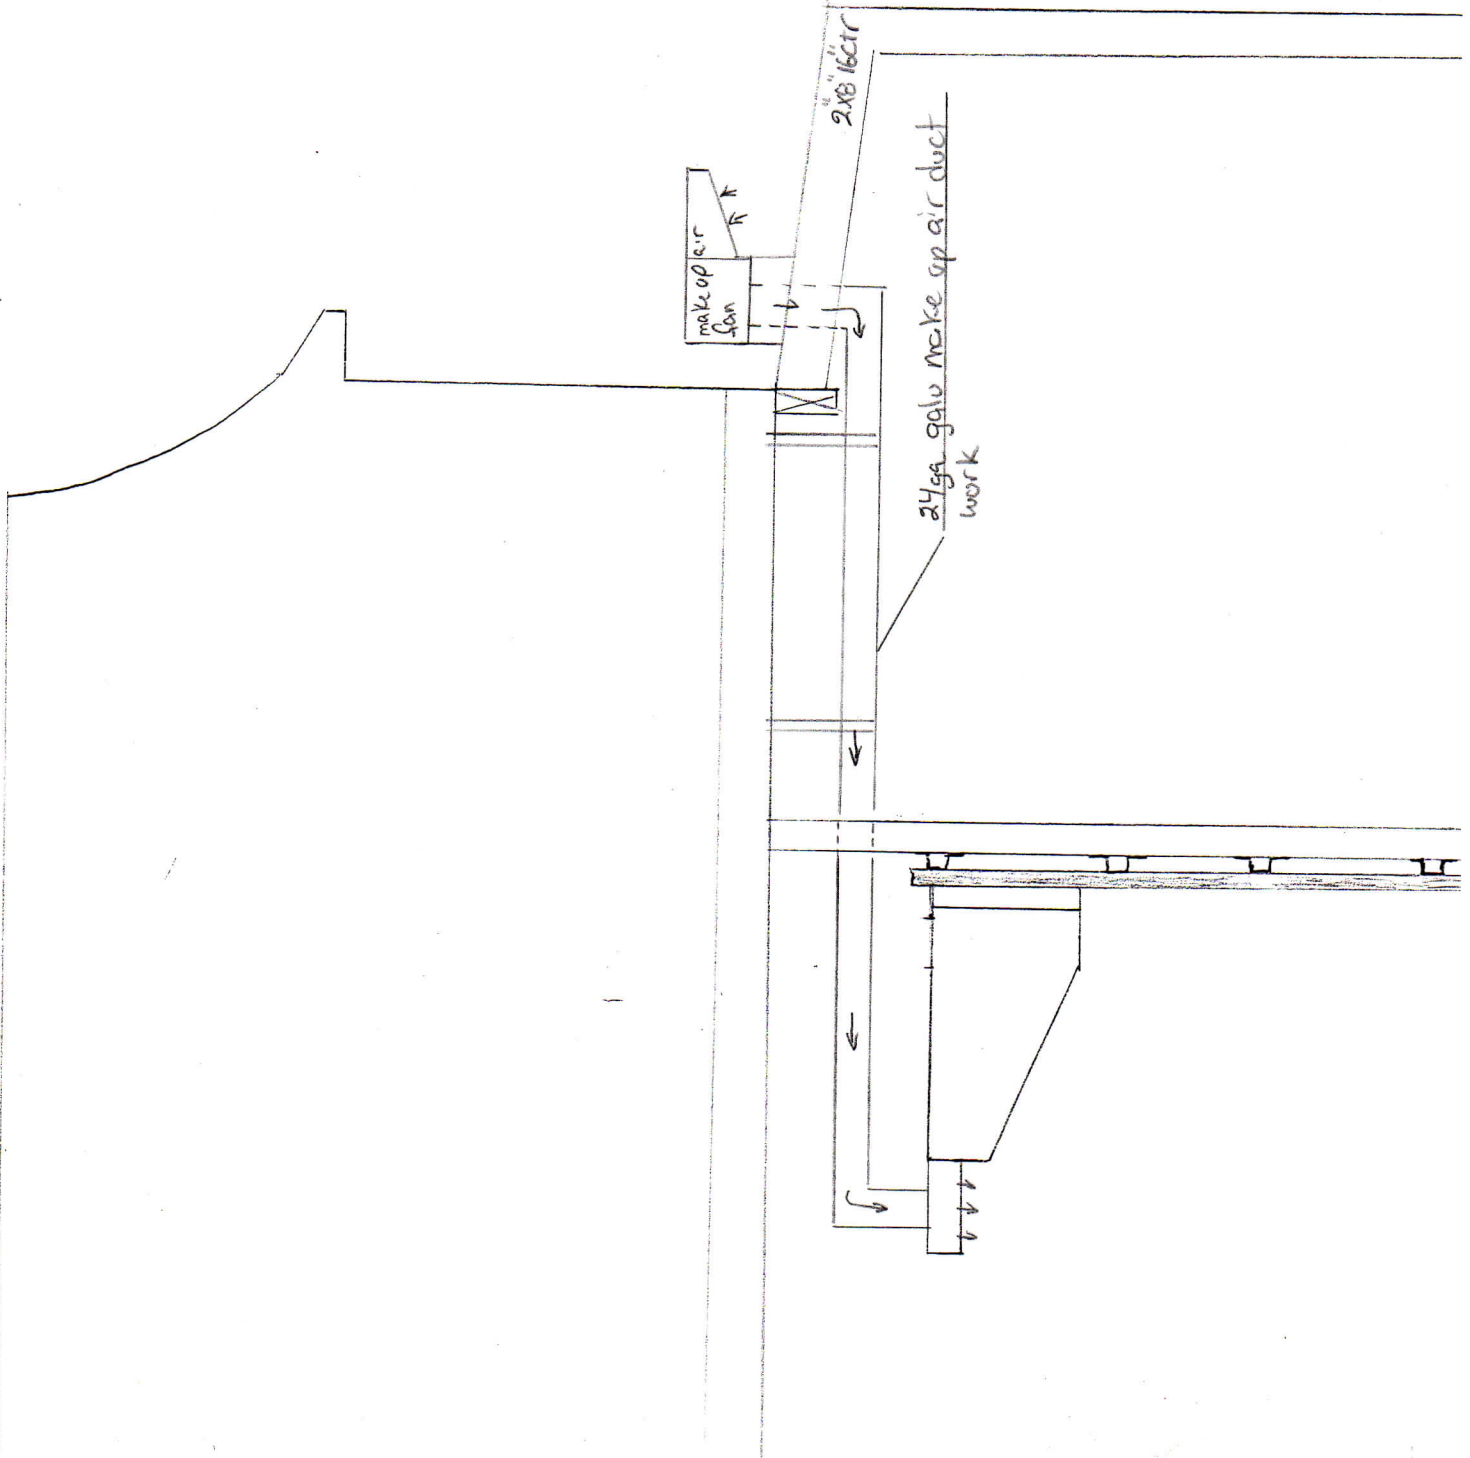

(not to scale)