


1 FIRE ALARM PLAN ~ ROOF TOP
 FA-5 SCALE: 1/4" = 1'-0"

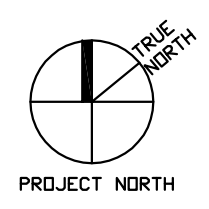

FIRE DEPARTMENT STAMP

R E V I S I O N S	
NUMBER	DESCRIPTION

Date: 11JUN2014 (24x36)
 Drawn By: CRH
 Checked By: TP
 Project Mgr: TP
 Project No: CHS
 Cad File: CHS-FA-PLANS.DWG
 Graphic Scale: 1" = 1'-0"

FIRE ALARM PLAN
 ROOF TOP
 COLUCCIS HILLTOP SUPERETTE
 135 CONGRESS ST
 PORTLAND, MAINE
 © copyright 2014 CONNECTIVITY POINT LLC

FA-5