


Post Detail

4x6 with Lap Joint. 24" Lap Joint
1/2" carriage bolts, nuts, and washers 4" between
bolts. (Two rows of 6)

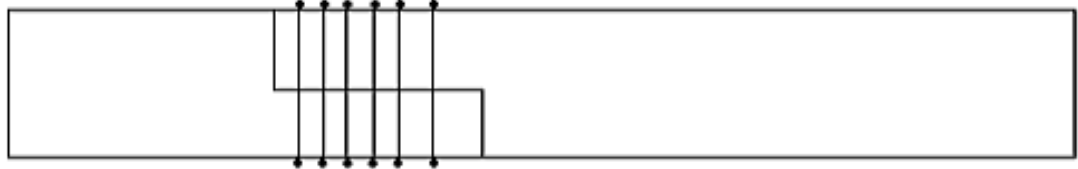

Ledger Detail

4x6 notched to accept 2x6 and 2x8
6 - 1/2 carriage bolts, nuts, and washer.
2x6 and 2x8 will be triple nailed 16 OC

