


- - - - - Existing
 _____ Proposed

EXTERIOR WALL AND FOUNDATION WALL ABOVE

Basement Ceiling Framing

Scale: 1/4" = 1'-0"

CUSTOM CONCEPTS, INC.
 • A R C H I T E C T U R E •

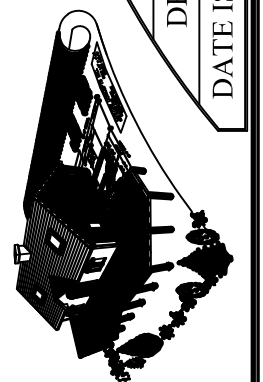

PROJECT: PENSCO APARTMENT FIT-OUT

JOB NUMBER: 9283-17

DRAWING TITLE: BASEMENT PLAN

DRAWN BY: CMB

DATE ISSUED: 09-28-2017

SCALE: 1/4" = 1'-0"

Oct. 19, 2017

SK-1