


Section
Scale: NTS

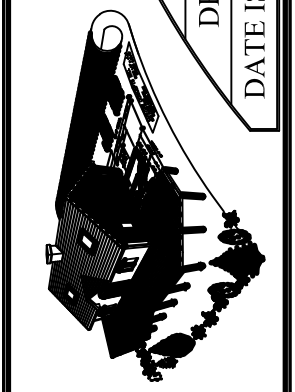

CUSTOM CONCEPTS, INC.
· A R C H I T E C T U R E ·

PROJECT: PENSCO APARTMENT FIT-OUT

JOB NUMBER: 9283-17

DRAWING TITLE: SECTION

DRAWN BY: CMB

DATE ISSUED: 09-28-2017

SCALE: 1/4" = 1'-0"

Oct. 19, 2017

SK-5