



20 Cross Section at Stair
0 2 6 12

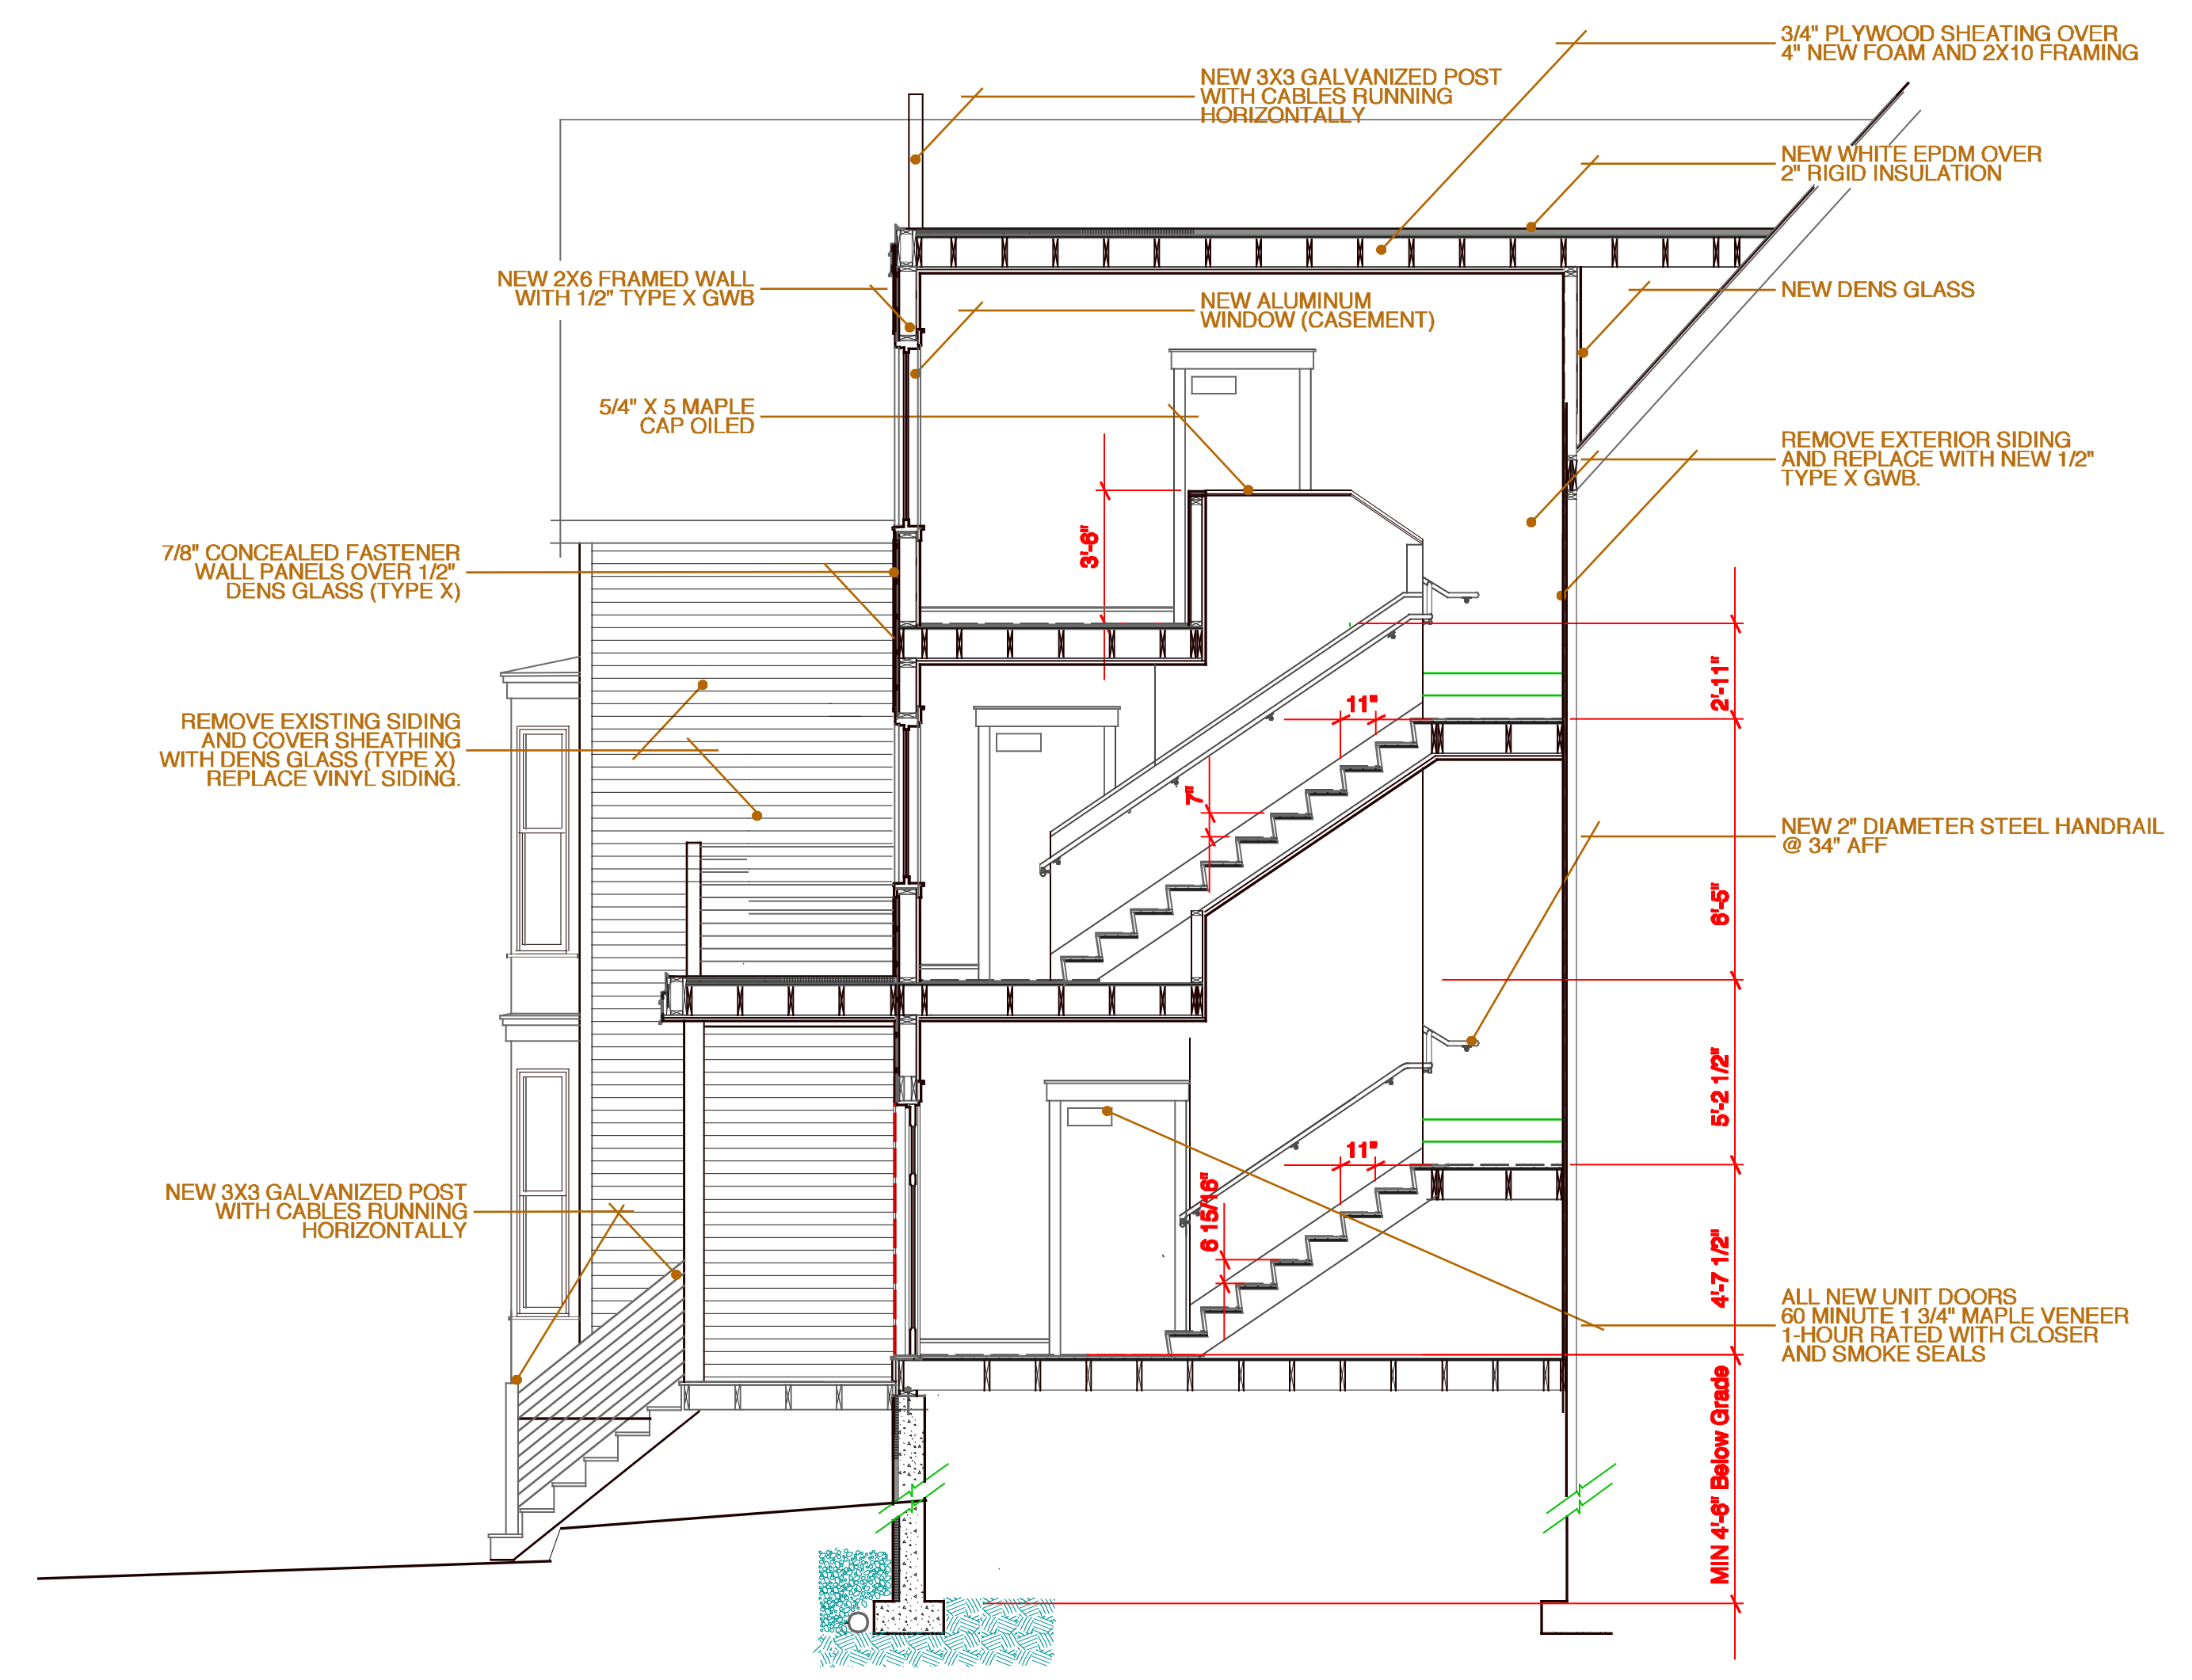

10 Section at Stair
0 2 6 12

Revisions	date
Revisions per code review	08/31/17

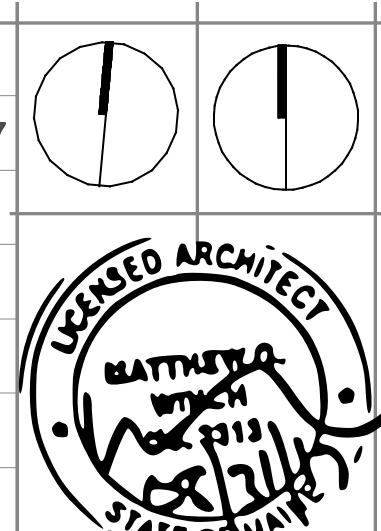

project name
Spinato Renovation
project location
33-37 North Street
Portland Maine

date
August 31, 2017
scale
1/4" = 1'-0"
project #
2016-011
drawing title
Proposed Elevations & Section
drawing number
A302