


(A) Existing Bath One and Laundry Floor Plan
 $\frac{1}{4}'' = 1'-0''$

existing wall
 demo wall

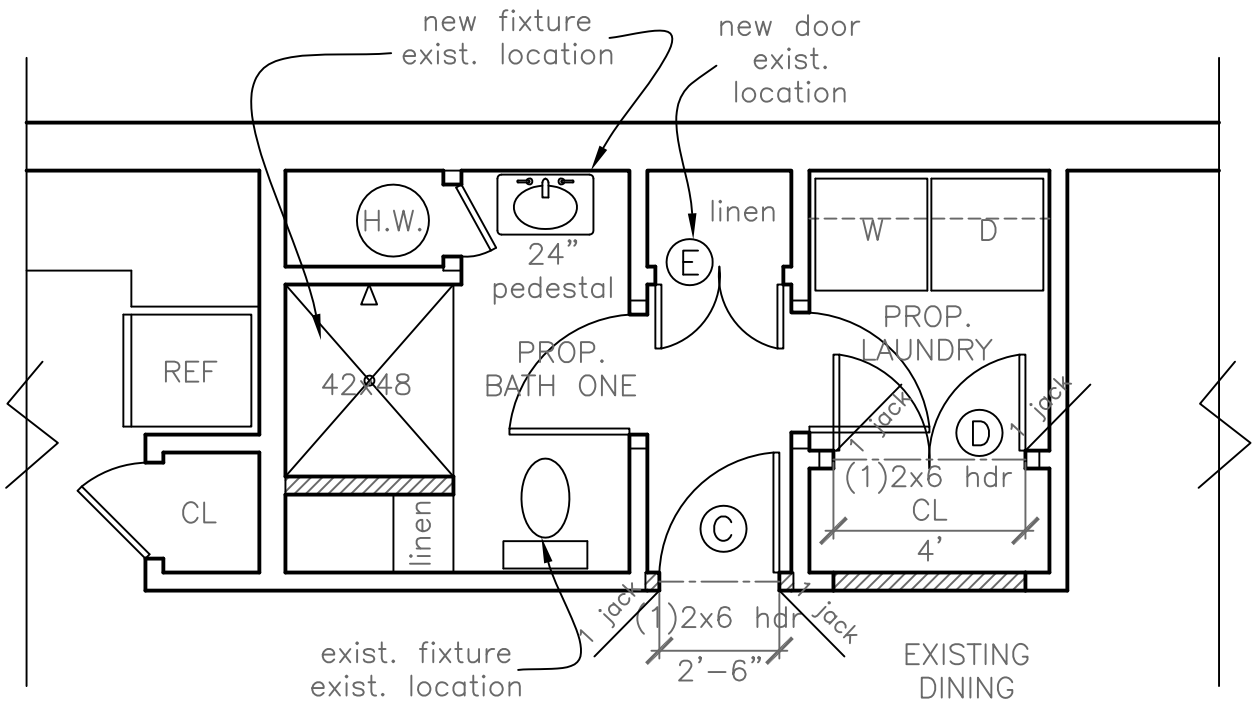

(B) Proposed Bath One and Laundry Floor Plan
 $\frac{1}{4}'' = 1'-0''$

existing wall
 new wall