



~~SECTION~~

~~TO BE REMOVED AND~~

~~REPLACE w/ NEW RAIL~~

NEW RAIL

WIDEN AND BLOWOUT  
STAIR OPENING

01402

3051





18 CUMBERLAND AVE.



EXTERIOR WALL

3RD FLOOR KNEE WALL

STAIR OPENING  
EXISTING FRAMING

3RD FLOOR APT.

2" X 8" SET ON

SUPPORT WALLS

**10-11**

2" X 8" JOISTS

HEADERS

36"


90"

EXISTING OPENING

PROPOSED OPENING  
FOR NEW STAIRS

10'6"


33"

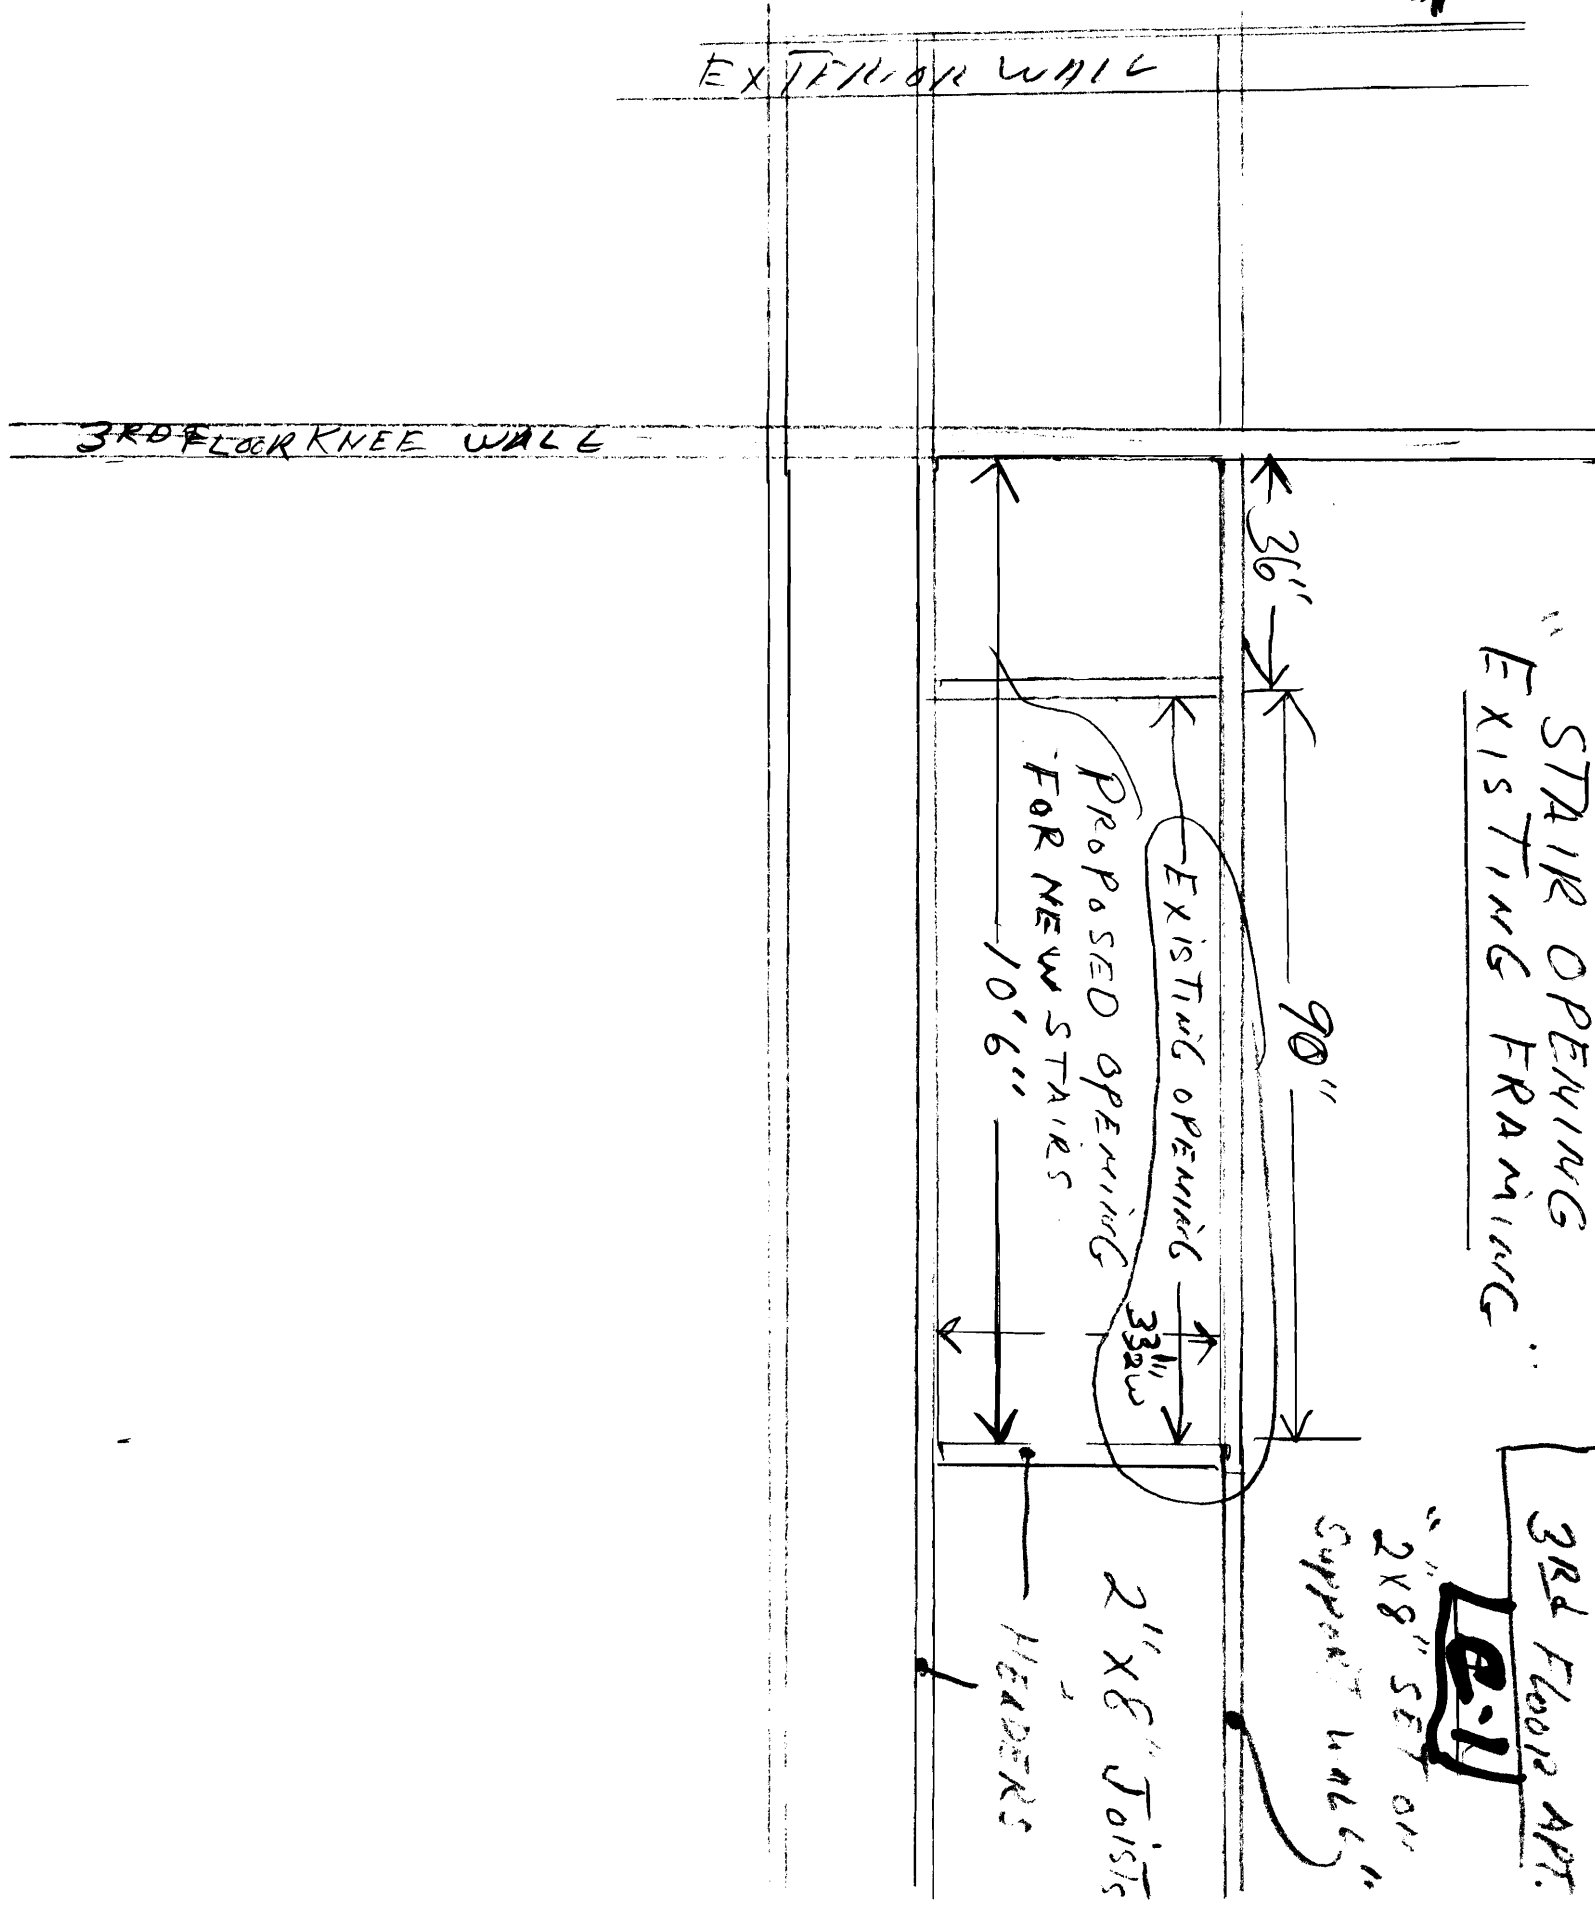


STAIR OPENING  
" PROPOSED FRAMING "

3RD FLOOR APP.

**[RF2]**

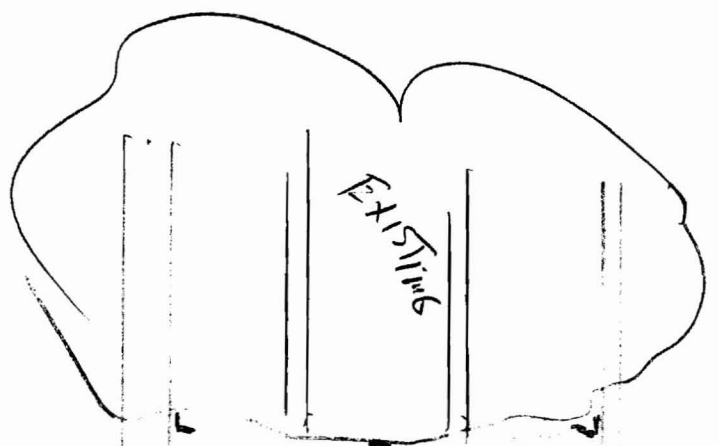

KNEE WALL

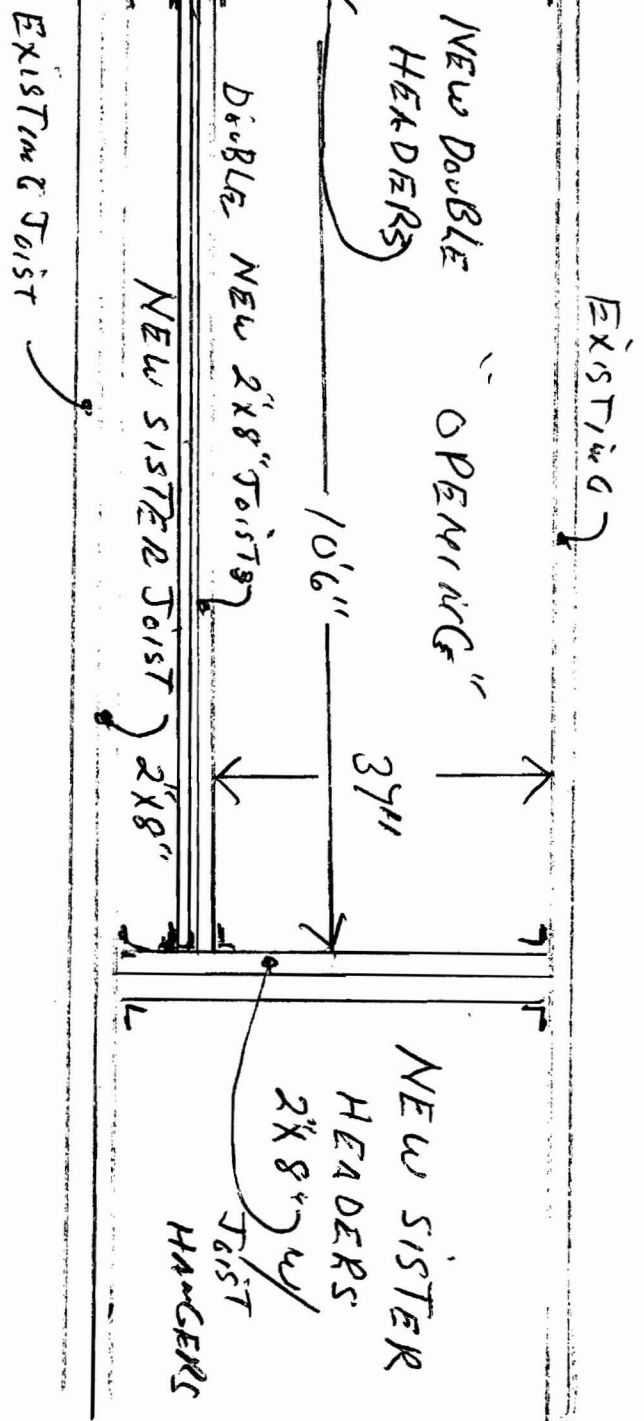

10 WYLLERLAND AVE