


1 First Floor Full Floor Diagram
1/4" = 1'-0"



1 NORTH STREET
TENANT FITOUT (LEVEL III ALTERATION)

OWNERS (Tenants)
Chris Deutsch & Amy Fuller
29 Wilson Street #2
Portland, ME 04101
(703) 395-9361 (cell)
bellevillemaine@gmail.com

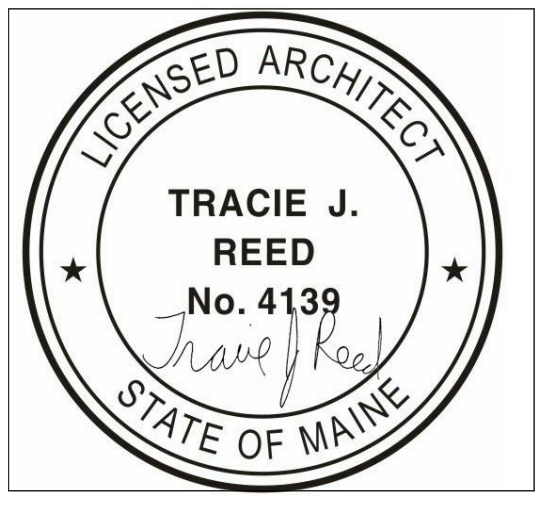

**DEXTRIOUS
CREATIVE**

PORTLAND, ME 04102
TRACIE REED, ARCHITECT
MEARB, AIA, LEED AP BD+C
traciereed@dextrouscreative.com
207.409.0459 (cell)

PROJECT TEAM

No.	Description	Date

**FIRST FLOOR FULL
PLAN**

Project number 17-04
Date 05.24.17
Drawn by T.J.R.
Checked by T.J.R.

A-12

Scale 1/4" = 1'-0"