



© 2017
 THIS DRAWING IS THE SOLE & EXCLUSIVE
 PROPERTY OF FOARD PANEL, INC. &
 MAY NOT BE REPRODUCED OR PUBLISHED
 IN ANY MANNER WHATSOEVER WITHOUT THE
 EXPRESSED WRITTEN CONSENT OF
 FOARD PANEL, INC.

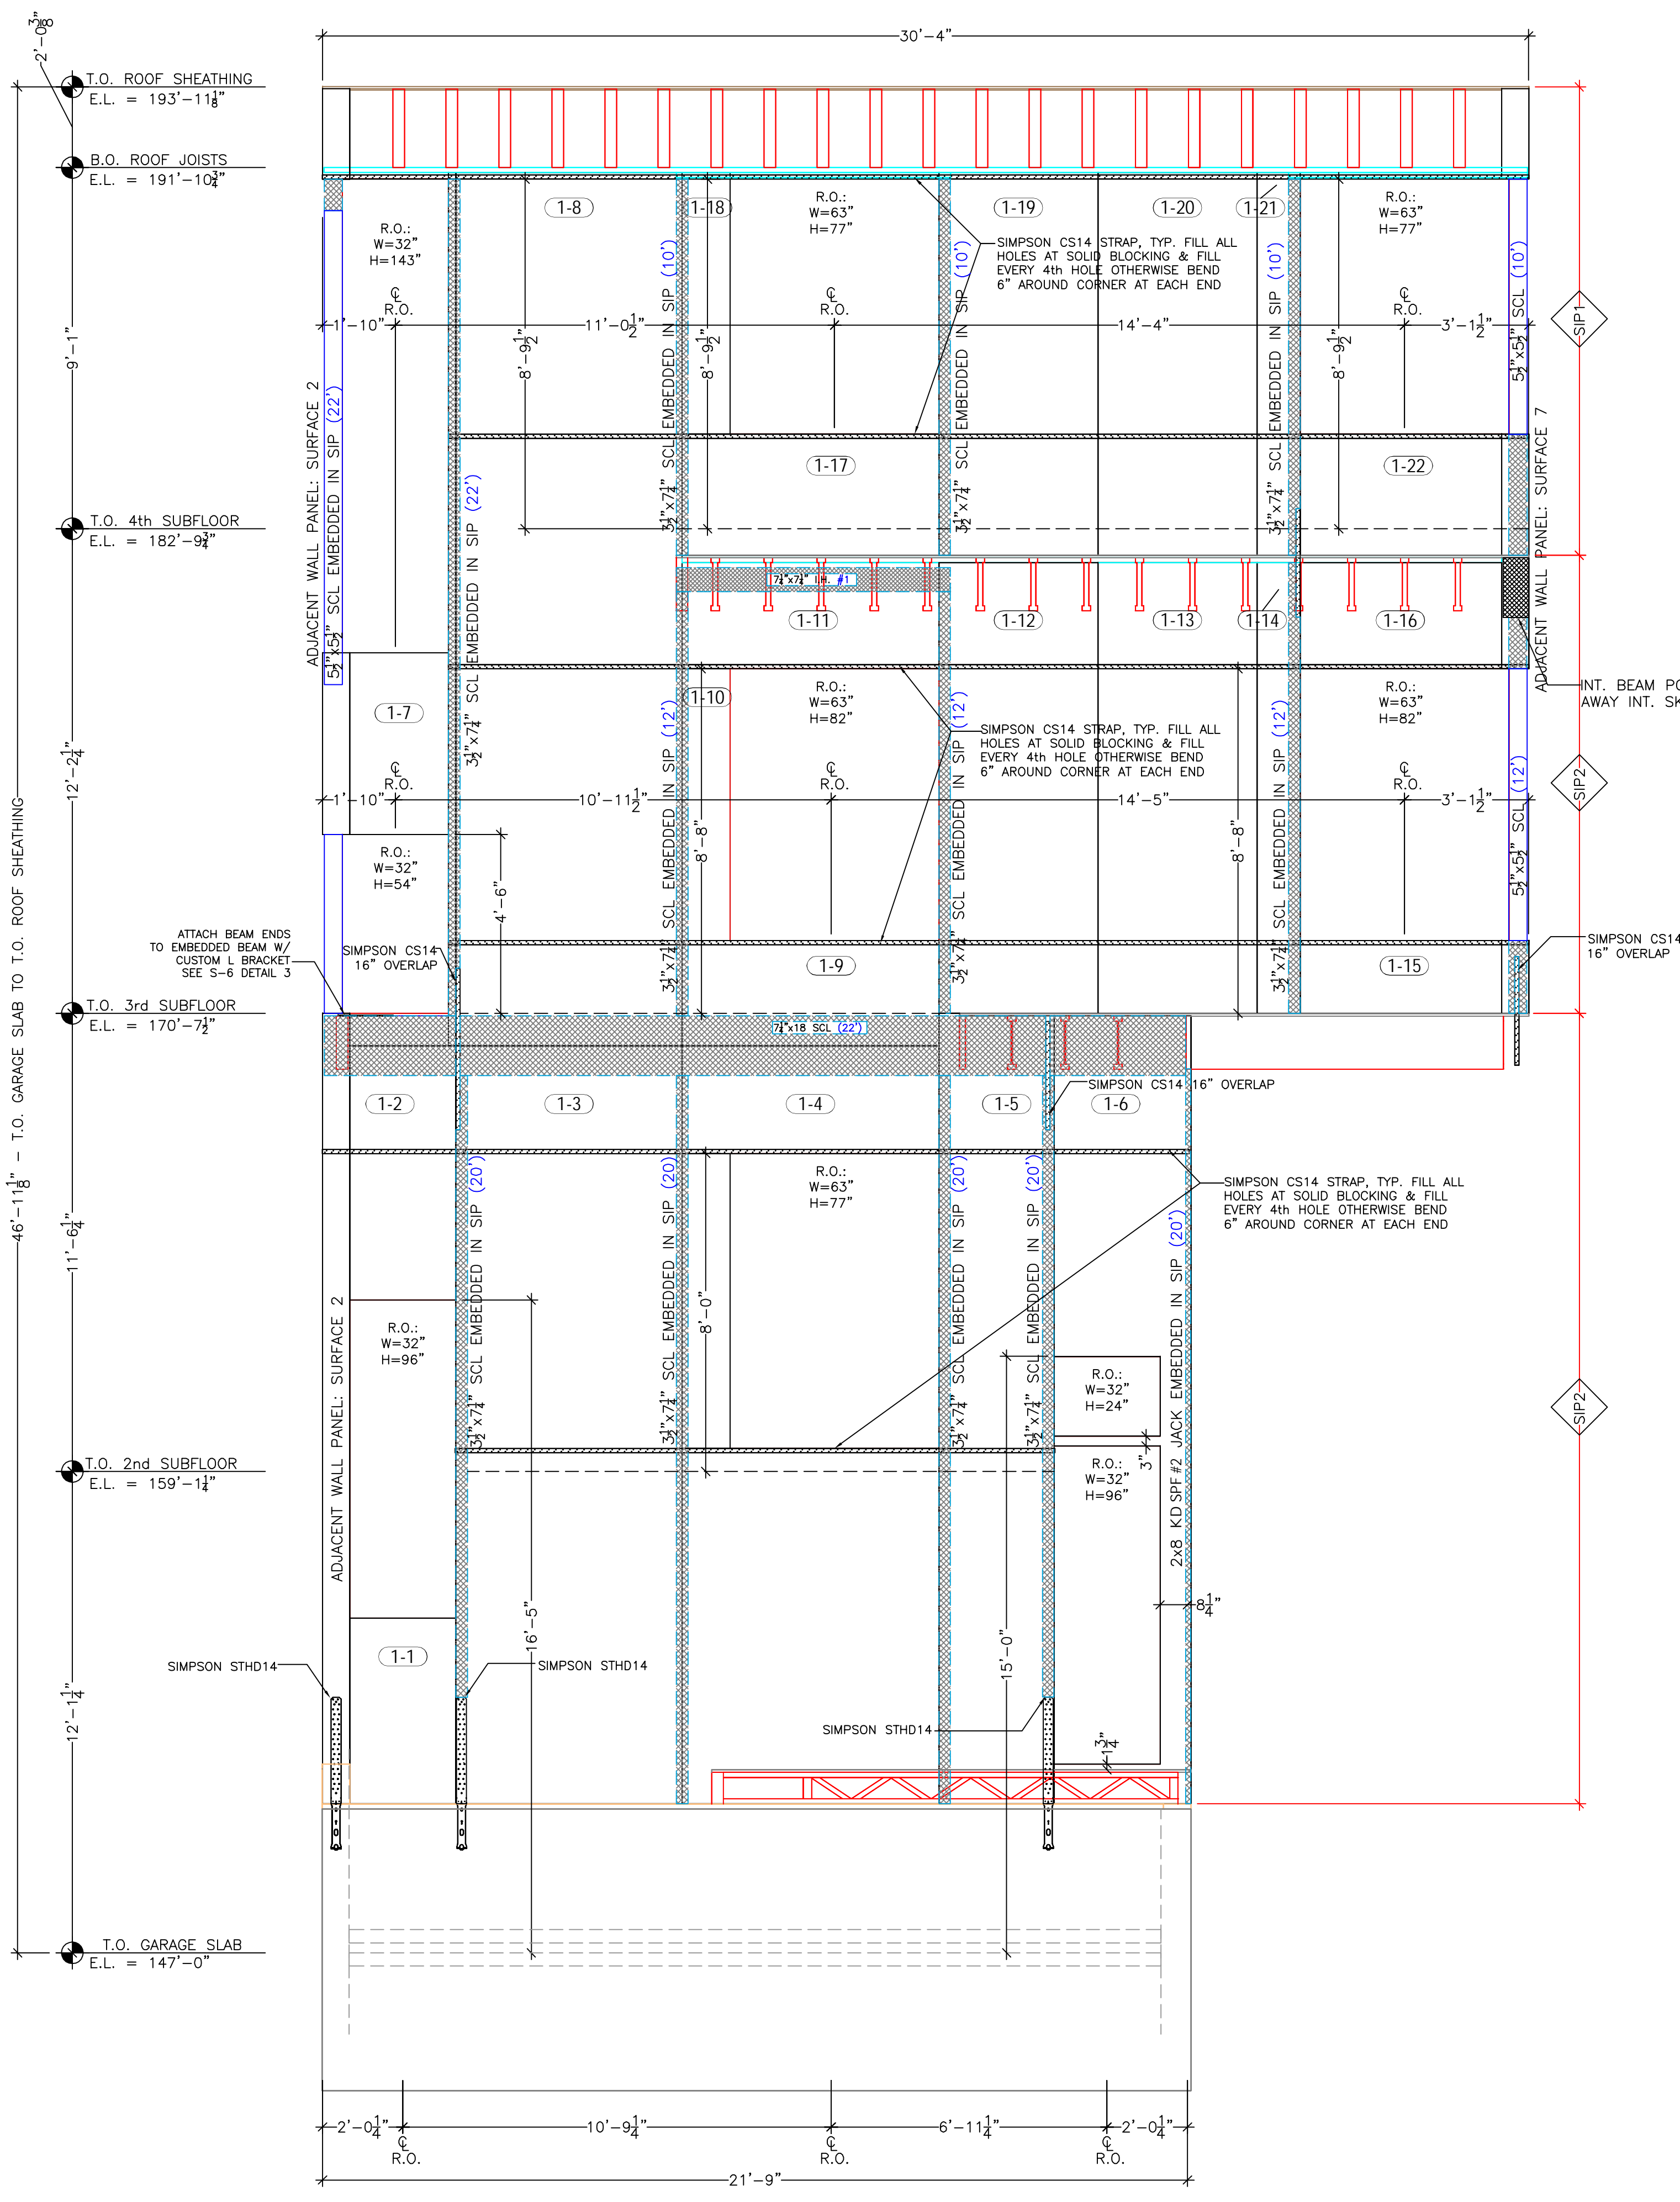

WALL PANEL LAYOUT: SURFACE 1
 SCALE: 3/8" = 1'-0" [PANEL SPEC: 8 1/4" EPS SIP]

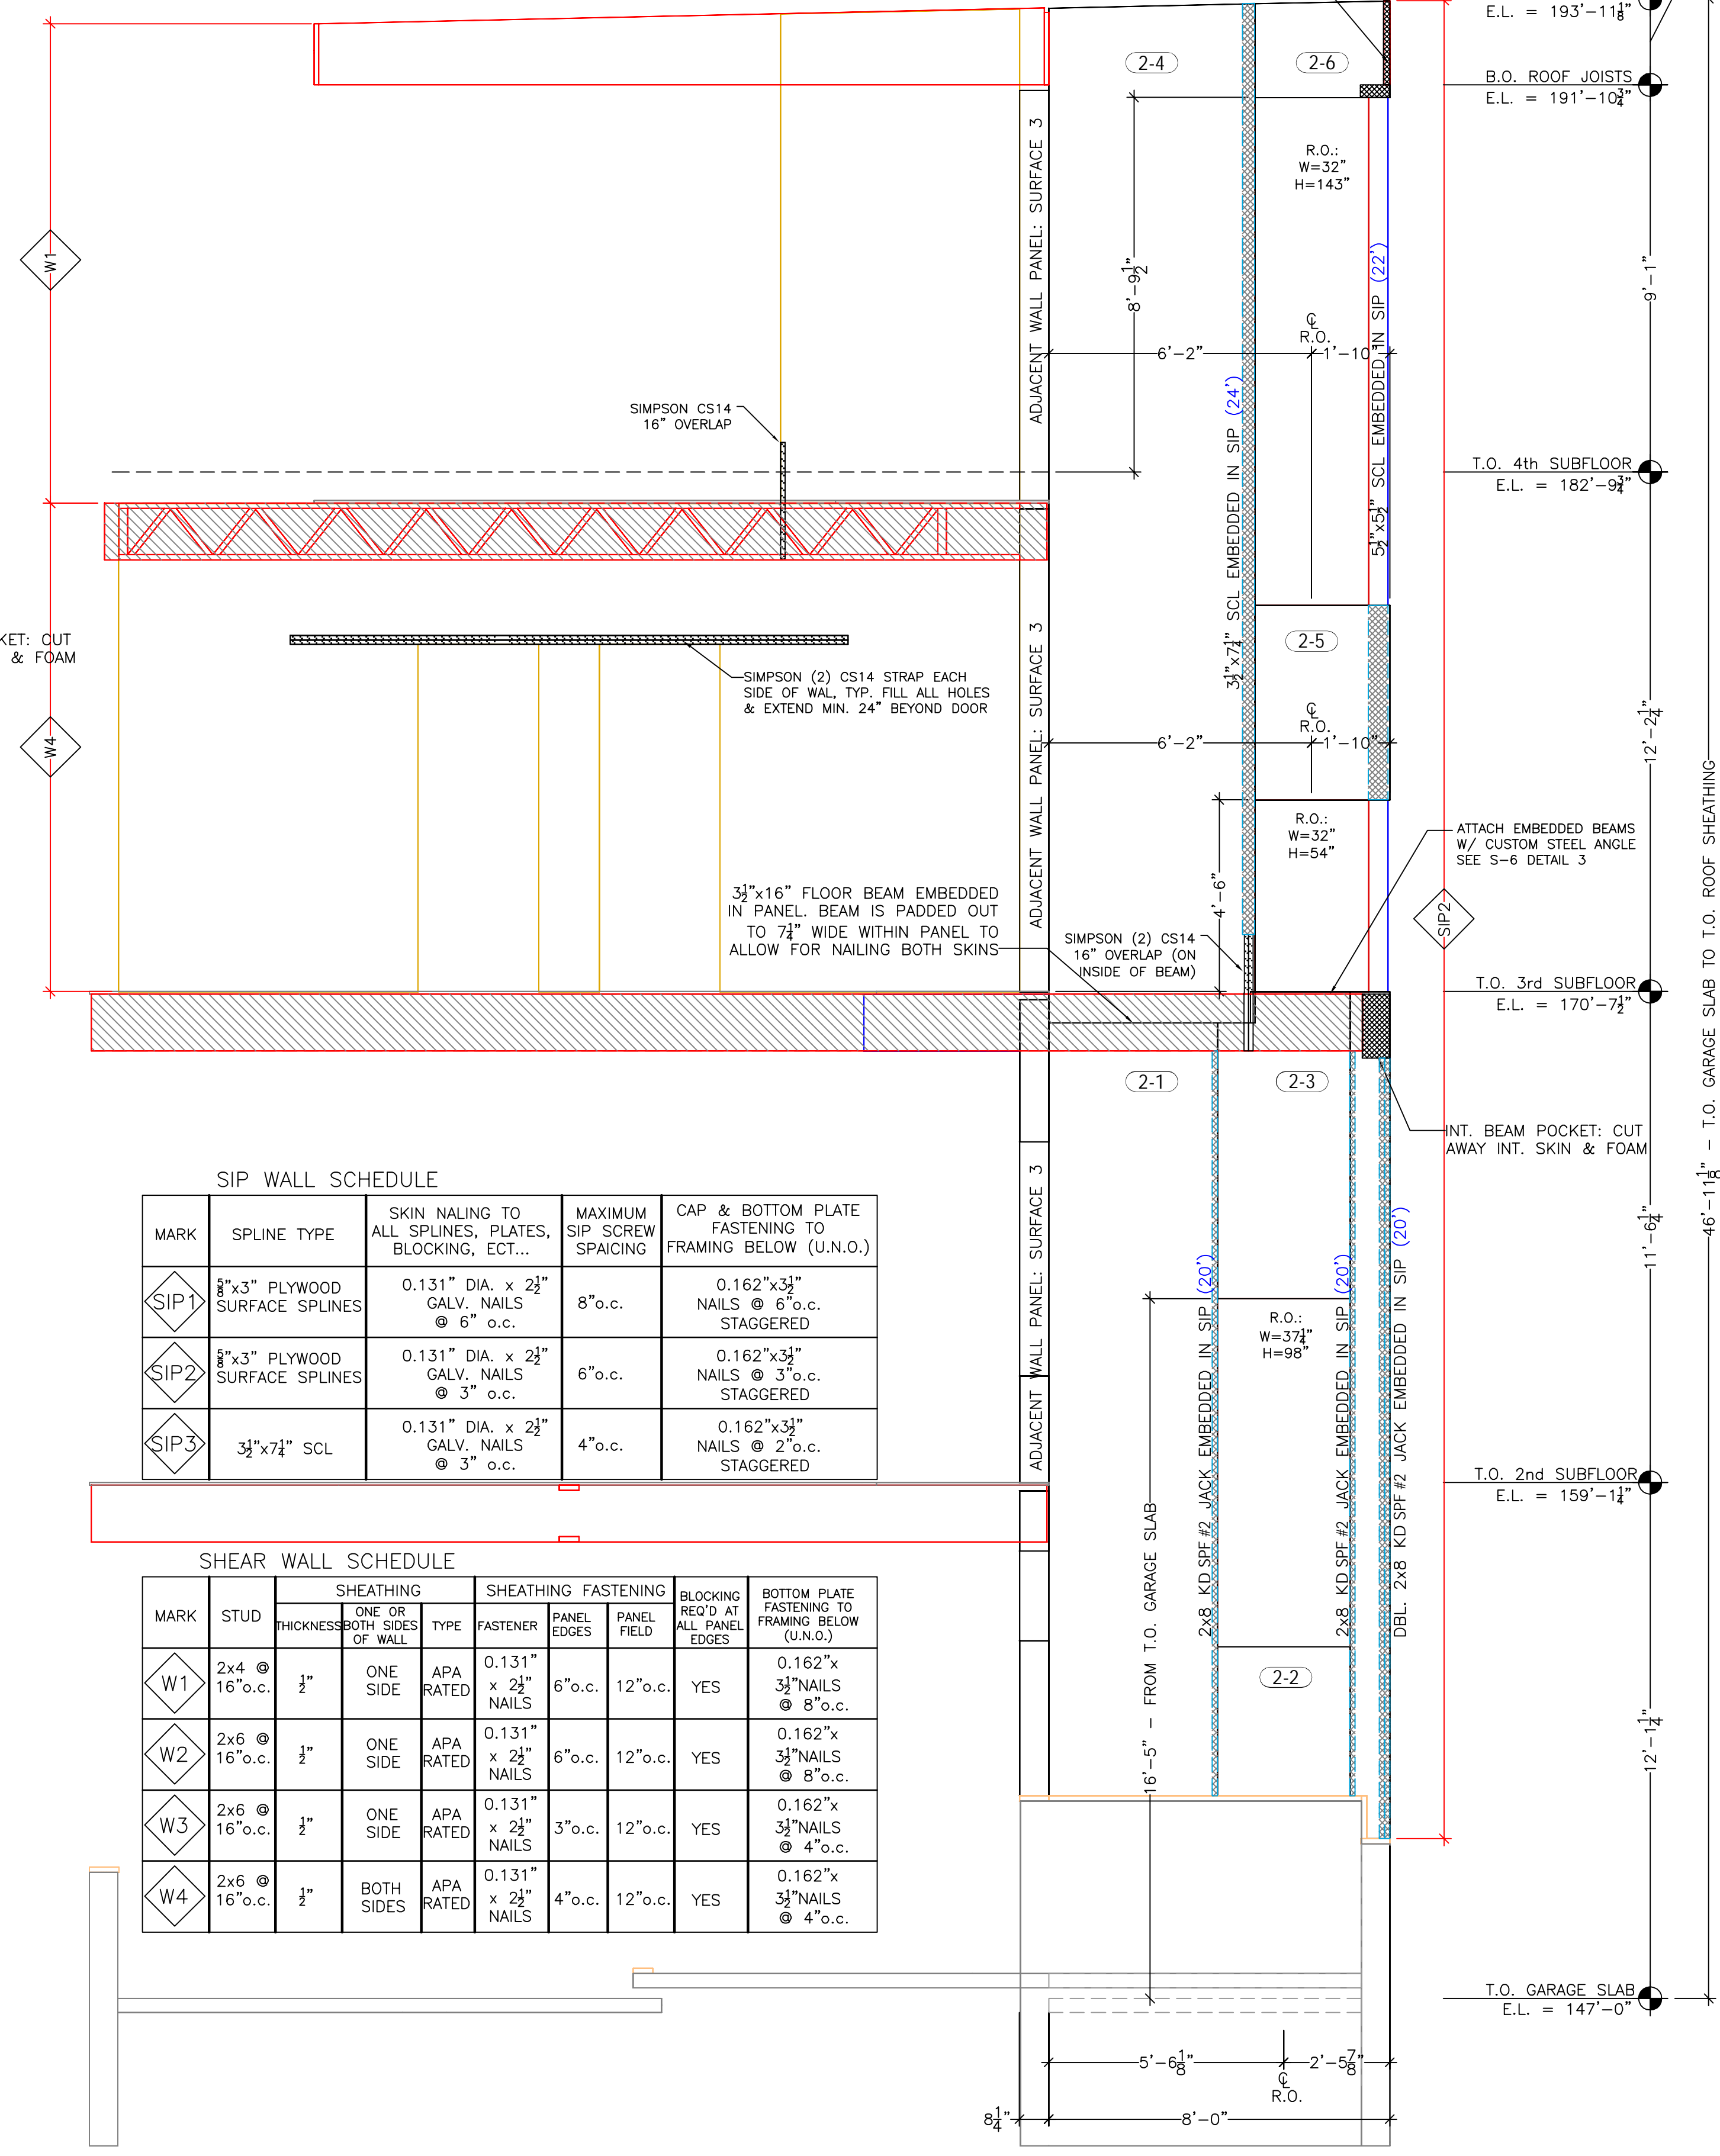

WALL PANEL LAYOUT: SURFACE 2
 SCALE: 3/8" = 1'-0" [PANEL SPEC: 8 1/4" EPS SIP]

SIP WALL SCHEDULE

MARK	SPLINE TYPE	SKIN NAILING TO ALL SPLINES, PLATES, BLOCKING, ECT...	MAXIMUM SIP SCREW SPACING	CAP & BOTTOM PLATE FASTENING TO FRAMING BELOW (U.N.O.)
SIP1	8"x3" PLYWOOD SURFACE SPLINES	0.131" DIA. x 2 1/2" GALV. NAILS @ 6" o.c.	8" o.c.	0.162"x 3/4" NAILS @ 6" o.c. STAGGERED
SIP2	8"x3" PLYWOOD SURFACE SPLINES	0.131" DIA. x 2 1/2" GALV. NAILS @ 3" o.c.	6" o.c.	0.162"x 3/4" NAILS @ 3" o.c. STAGGERED
SIP3	3/4"x7/8" SCL	0.131" DIA. x 2 1/2" GALV. NAILS @ 3" o.c.	4" o.c.	0.162"x 3/4" NAILS @ 2" o.c. STAGGERED

SHEAR WALL SCHEDULE

MARK	STUD	SHEATHING		SHEATHING FASTENING			BLOCKING REQ'D AT ALL PANEL EDGES	BOTTOM PLATE FASTENING TO FRAMING BELOW (U.N.O.)	
		ONE OR BOTH SIDES OF WALL	TYPE	FASTENER	PANEL EDGES	PANEL FIELD			
W1	2x4 @ 16" o.c.	1/2"	ONE SIDE	APA RATED	0.131" x 2 1/2" NAILS	6" o.c.	12" o.c.	YES	0.162"x 3/4" NAILS @ 8" o.c.
W2	2x6 @ 16" o.c.	1/2"	ONE SIDE	APA RATED	0.131" x 2 1/2" NAILS	6" o.c.	12" o.c.	YES	0.162"x 3/4" NAILS @ 8" o.c.
W3	2x6 @ 16" o.c.	1/2"	ONE SIDE	APA RATED	0.131" x 2 1/2" NAILS	3" o.c.	12" o.c.	YES	0.162"x 3/4" NAILS @ 4" o.c.
W4	2x6 @ 16" o.c.	1/2"	BOTH SIDES	APA RATED	0.131" x 2 1/2" NAILS	4" o.c.	12" o.c.	YES	0.162"x 3/4" NAILS @ 4" o.c.

TITLE: CLEMENTS-KING
 LOCATION: 48 MERRILL ST. PORTLAND ME
 DRAWING TITLE: PANEL LAYOUT DRAWINGS

DRAWN BY: AEM
 CHECKED BY: KEVIN @ FOARD PANEL
 DATE: JANUARY 17th, 2018

DRAWING NO. S-11
 SHEET NO. 11 OF 25