


SIP WALL SCHEDULE

MARK	SPLINE TYPE	SKIN NAILING TO ALL SPLINES, PLATES, BLOCKING, ECT...	MAXIMUM SIP SCREW SPACING	CAP & BOTTOM PLATE FASTENING TO FRAMING BELOW (U.N.O.)
SIP1	8"x3" PLYWOOD SURFACE SPLINES	0.131" DIA. x 2 1/2" GALV. NAILS @ 6" o.c.	8" o.c.	0.162"x3 1/2" NAILS @ 6" o.c. STAGGERED
SIP2	8"x3" PLYWOOD SURFACE SPLINES	0.131" DIA. x 2 1/2" GALV. NAILS @ 3" o.c.	6" o.c.	0.162"x3 1/2" NAILS @ 3" o.c. STAGGERED
SIP3	3/4"x7/8" SCL	0.131" DIA. x 2 1/2" GALV. NAILS @ 3" o.c.	4" o.c.	0.162"x3 1/2" NAILS @ 2" o.c. STAGGERED

WALL PANEL LAYOUT: SURFACE 3a
SCALE: 3/8" = 1'-0"
[PANEL SPEC: 8 1/2" EPS SIP]

WALL PANEL LAYOUT: SURFACE 3
SCALE: 3/8" = 1'-0"
[PANEL SPEC: 8 1/2" EPS SIP]

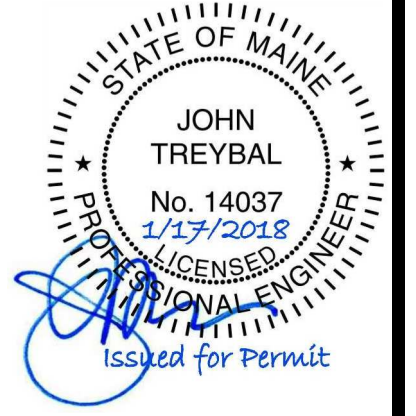

Foard
P A N E L
I n c o r p o r a t e d
P.O. Box 185, West Chestfield, NH 03466
(603) 256-8800

© 2017
THIS DRAWING IS THE SOLE & EXCLUSIVE PROPERTY OF FOARD PANEL, INC. & MAY NOT BE REPRODUCED OR PUBLISHED IN ANY MANNER WHATSOEVER WITHOUT THE EXPRESSED WRITTEN CONSENT OF FOARD PANEL, INC.

SELLERS TREYBAL
sts
STRUCTURAL ENGINEERS
SELLERS TREYBAL STRUCTURAL ENGINEERS PC
65 Huntington Rd. Suite 201
Richmond, VT 05477
802.497.1174 | www.STS-Engineers.com

TITLE: CLEMENTS-KING
LOCATION: 48 MERRILL ST. PORTLAND ME
DRAWING TITLE: PANEL LAYOUT DRAWINGS
DRAWN BY: AEM
JOB CONTACT: KEVIN @ FOARD PANEL
CHECKED BY: JANUARY 17th, 2018

DRAWING NO.
S-12
SHEET NO.
12 OF 25