

**Foard**  
**P A N E L**  
 Incorporated  
 P.O. Box 185, West Chestfield, NH 03466  
 (603) 256-8800

© 2017  
 THIS DRAWING IS THE SOLE & EXCLUSIVE  
 PROPERTY OF FOARD PANEL, INC. &  
 MAY NOT BE REPRODUCED OR PUBLISHED  
 IN ANY MANNER WHATSOEVER WITHOUT THE  
 EXPRESSED WRITTEN CONSENT OF  
 FOARD PANEL, INC.

DETAILS ARE TYPICAL OF STANDARD  
 CONDITIONS AND MAY NOT APPLY  
 IN ALL SITUATIONS. PLEASE  
 CONTACT FPI TECHNICAL  
 DEPARTMENT FOR QUESTIONS  
 AND/OR CONCERNS.

TITLE: CLEMENTS-KING  
 LOCATION: 48 MERRILL ST. PORTLAND ME

DRAWING TITLE:  
 PANEL LAYOUT DRAWINGS


DRAWN BY: AEM JOB CONTACT: KEVIN @ FOARD PANEL  
 CHECKED BY: DATE: JANUARY 17th, 2018

DRAWING NO.

S-19

SHEET NO.

19 OF 25

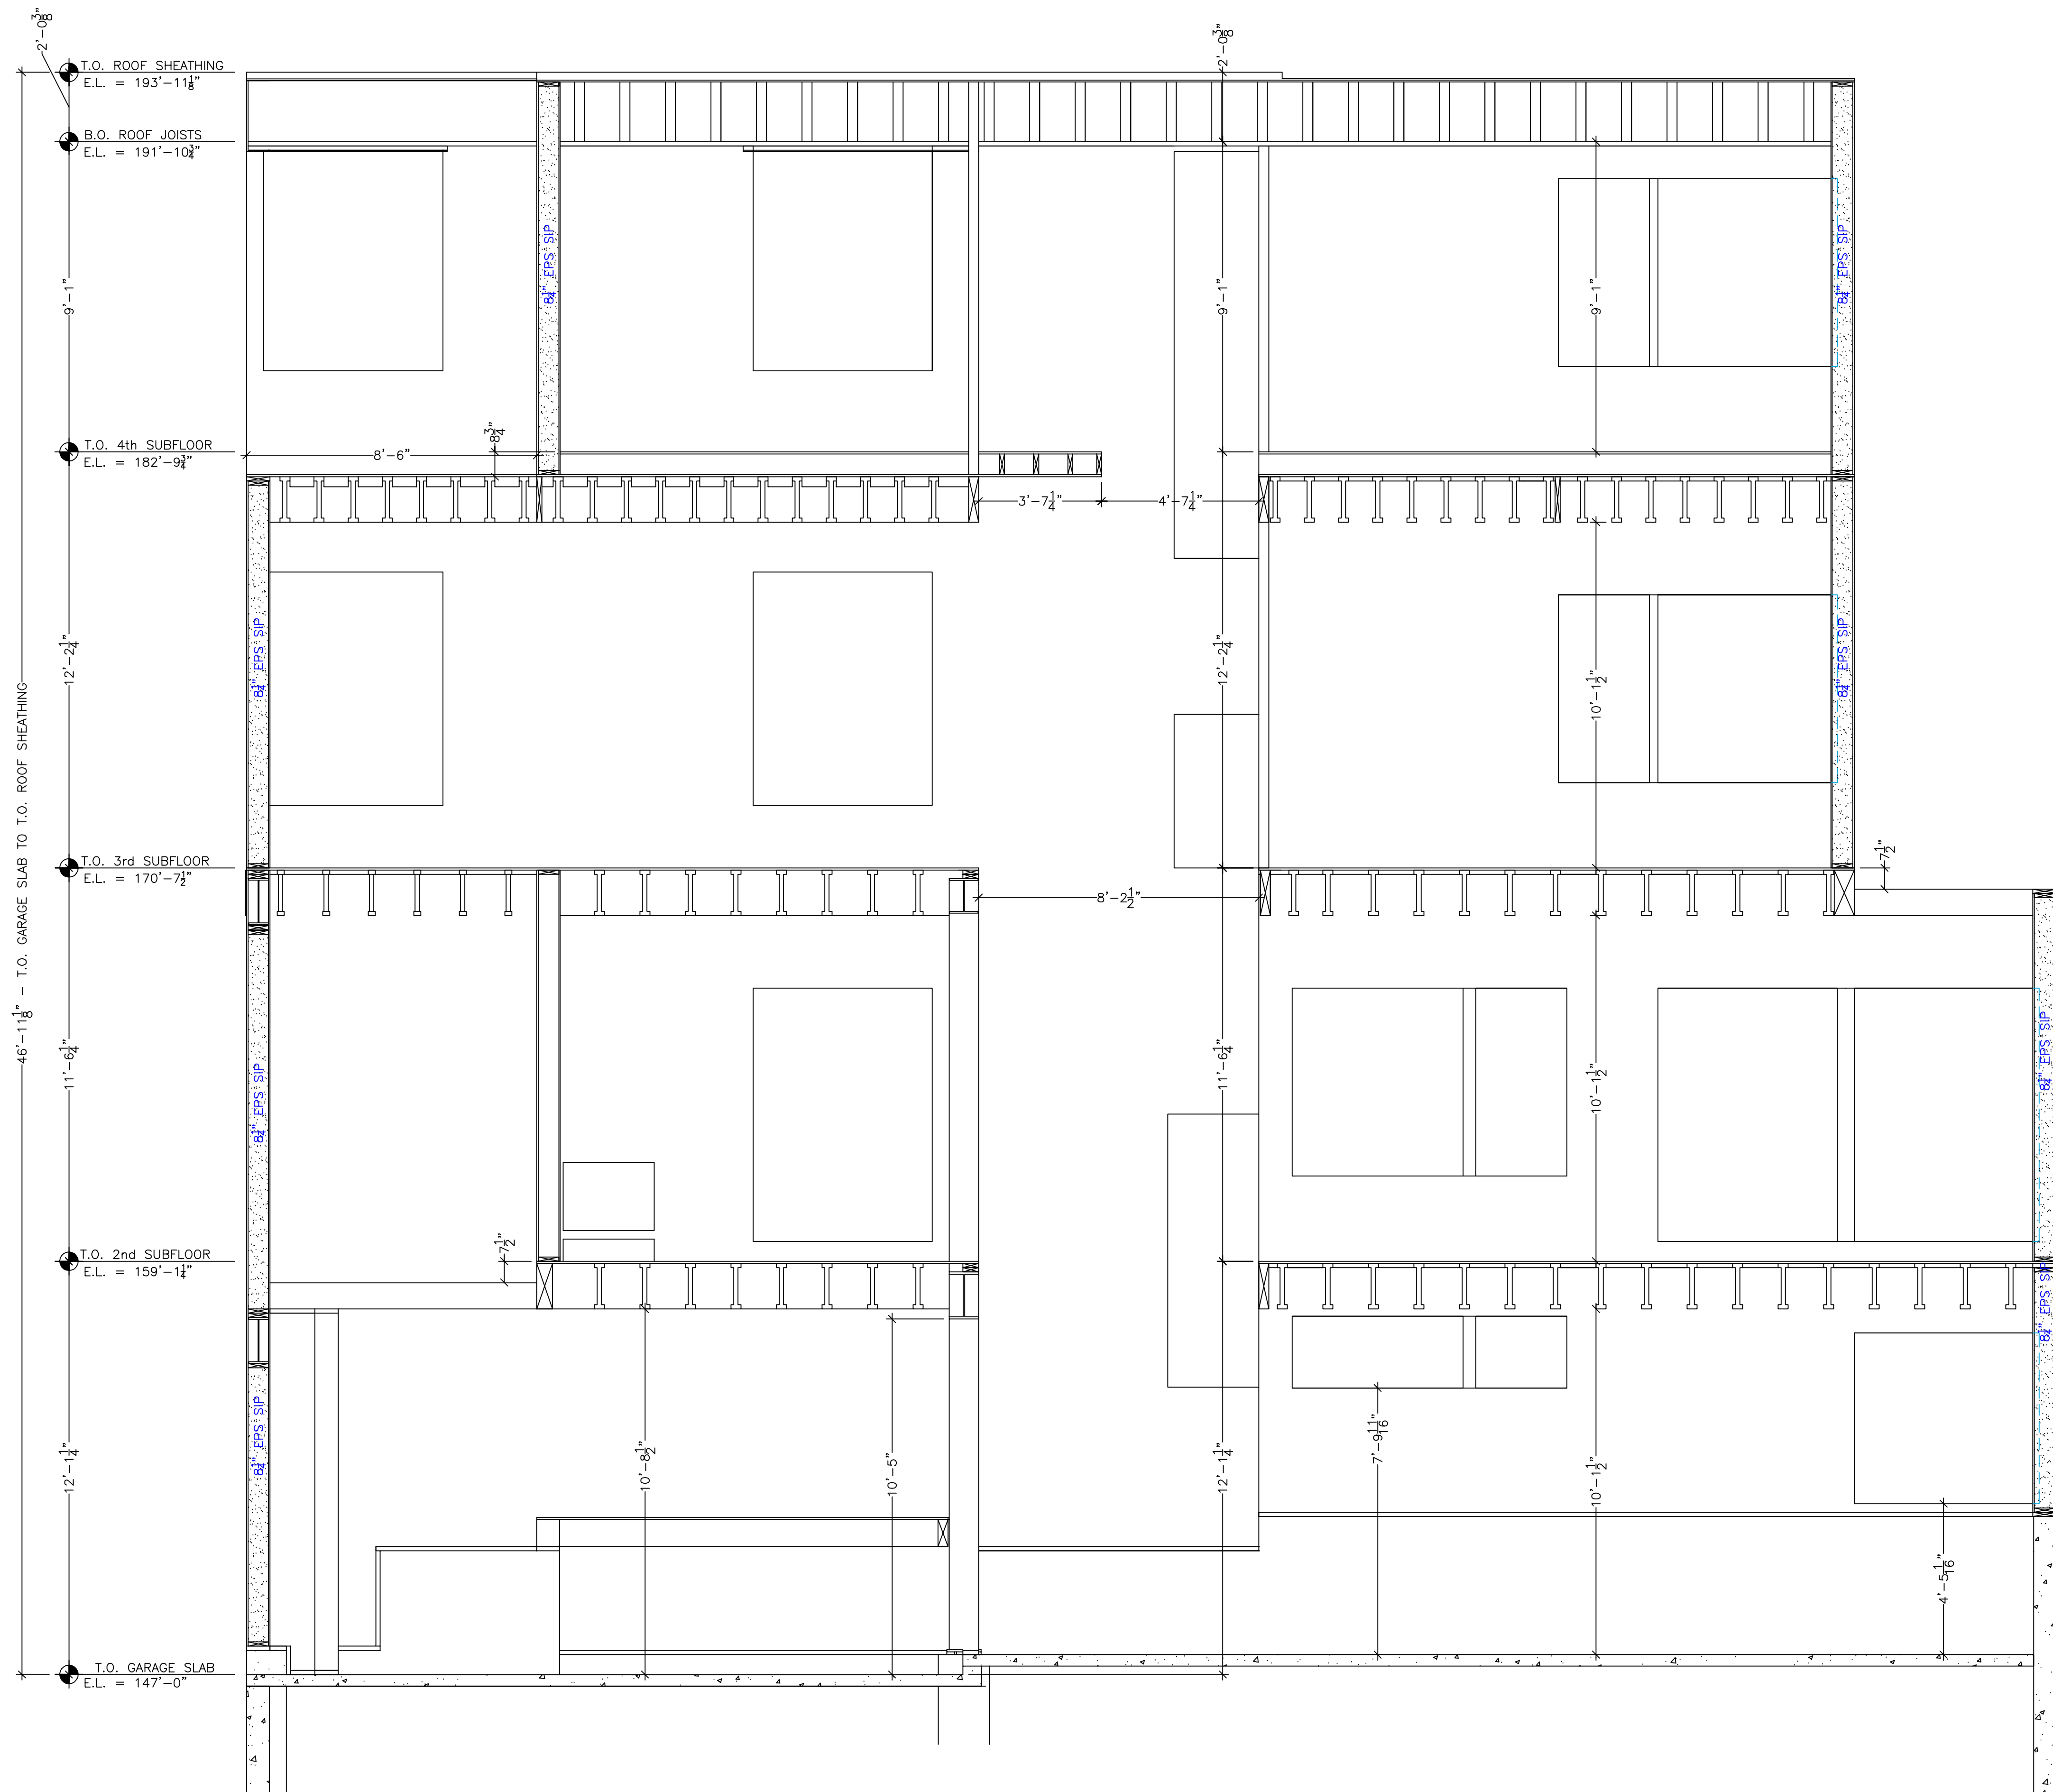

SECTION 1 THROUGH STAIR & 2nd FLOOR PORCH  
 SCALE: 3/8" = 1'-0"

1