



SECTION 2 THROUGH 2nd FLOOR PORCH & 4th FLOOR STUDY
SCALE: 3/8" = 1'-0" 2

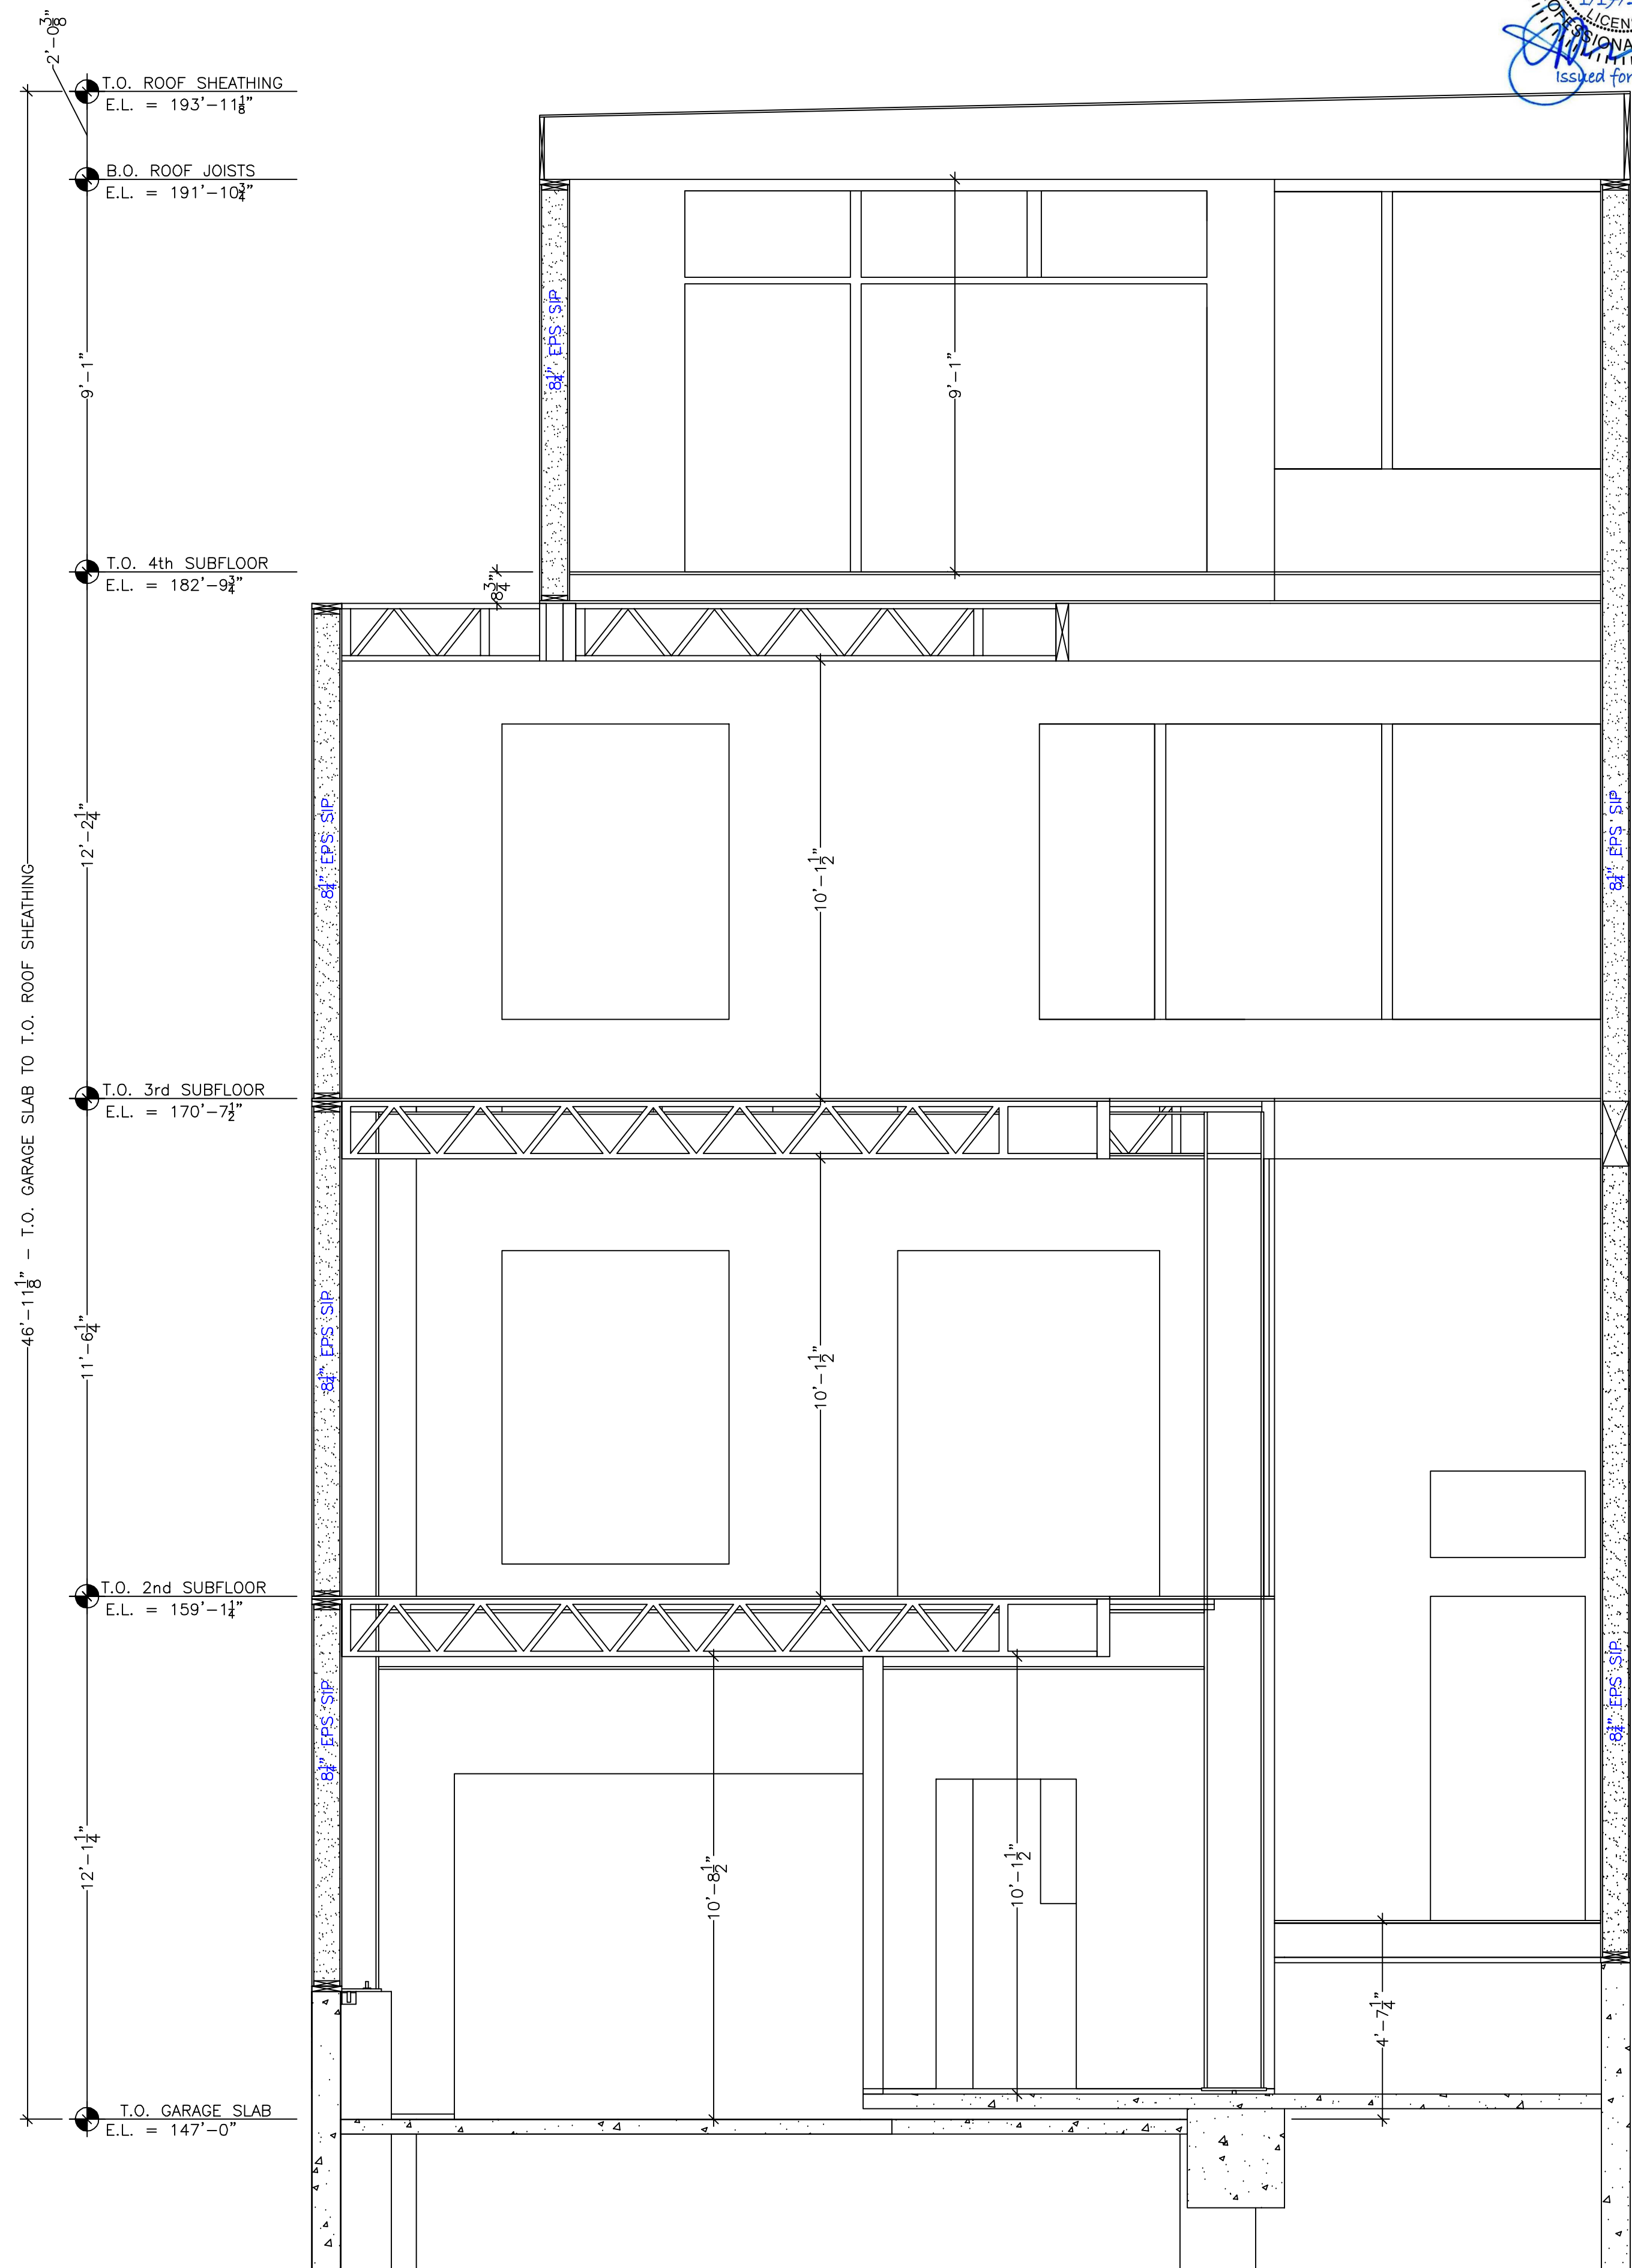

SECTION 3 THROUGH STAIR WELL
SCALE: 3/8" = 1'-0" 3

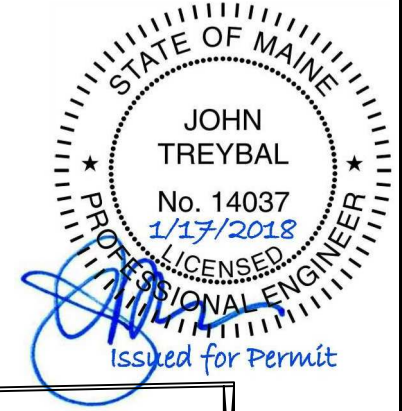

Foard
P A N E L
I n c o r p o r a t e d
P.O. Box 185, West Chestfield, NH 03466
(603) 256-8800

© 2017
THIS DRAWING IS THE SOLE & EXCLUSIVE PROPERTY OF FOARD PANEL, INC. & MAY NOT BE REPRODUCED OR PUBLISHED IN ANY MANNER WHATSOEVER WITHOUT THE EXPRESSED WRITTEN CONSENT OF FOARD PANEL, INC.

DETAILS ARE TYPICAL OF STANDARD CONDITIONS AND MAY NOT APPLY IN ALL SITUATIONS. PLEASE CONTACT FPI TECHNICAL DEPARTMENT FOR QUESTIONS AND/OR CONCERNS.

TITLE: CLEMENTS-KING
LOCATION: 48 MERRILL ST. PORTLAND ME
DRAWING TITLE: PANEL LAYOUT DRAWINGS
DRAWN BY: AEM JOB CONTACT: KEVIN @ FOARD PANEL
CHECKED BY: DATE: JANUARY 17th, 2018

DRAWING NO. S-20
SHEET NO. 20 OF 25