

Foard
P A N E L
 Incorporated
 P.O. Box 185, West Chesterfield, NH 03466
 (603) 256-8800

© 2017
 THIS DRAWING IS THE SOLE & EXCLUSIVE
 PROPERTY OF FOARD PANEL, INC. &
 MAY NOT BE REPRODUCED OR PUBLISHED
 IN ANY MANNER WHATSOEVER WITHOUT THE
 EXPRESSED WRITTEN CONSENT OF
 FOARD PANEL, INC.

DETAILS ARE TYPICAL OF STANDARD
 CONDITIONS AND MAY NOT APPLY
 IN ALL SITUATIONS. PLEASE
 CONTACT FPI TECHNICAL
 DEPARTMENT FOR QUESTIONS
 AND/OR CONCERNS.

TITLE: CLEMENTS-KING
 LOCATION: 48 MERRILL ST. PORTLAND ME

DRAWING TITLE:
 PANEL LAYOUT DRAWINGS

DRAWN BY: AEM JOB CONTACT: KEVIN @ FOARD PANEL

CHECKED BY: DATE: JANUARY 17th, 2018


DRAWING NO.

S-21

SHEET NO.

21 of 25

46'-11 1/8" - T.O. GARAGE SLAB TO T.O. ROOF SHEATHING
 12'-1/4" - T.O. GARAGE SLAB E.L. = 147'-0"
 11'-6 1/4" - T.O. 2nd SUBFLOOR E.L. = 159'-1 1/4"
 12'-2 1/4" - T.O. 3rd SUBFLOOR E.L. = 170'-7 1/4"
 9'-1" - T.O. 4th SUBFLOOR E.L. = 182'-9 3/4"
 2'-0 3/8" - B.O. ROOF JOISTS E.L. = 191'-10 3/4"
 2'-0 3/8" - T.O. ROOF SHEATHING E.L. = 193'-11 3/8"

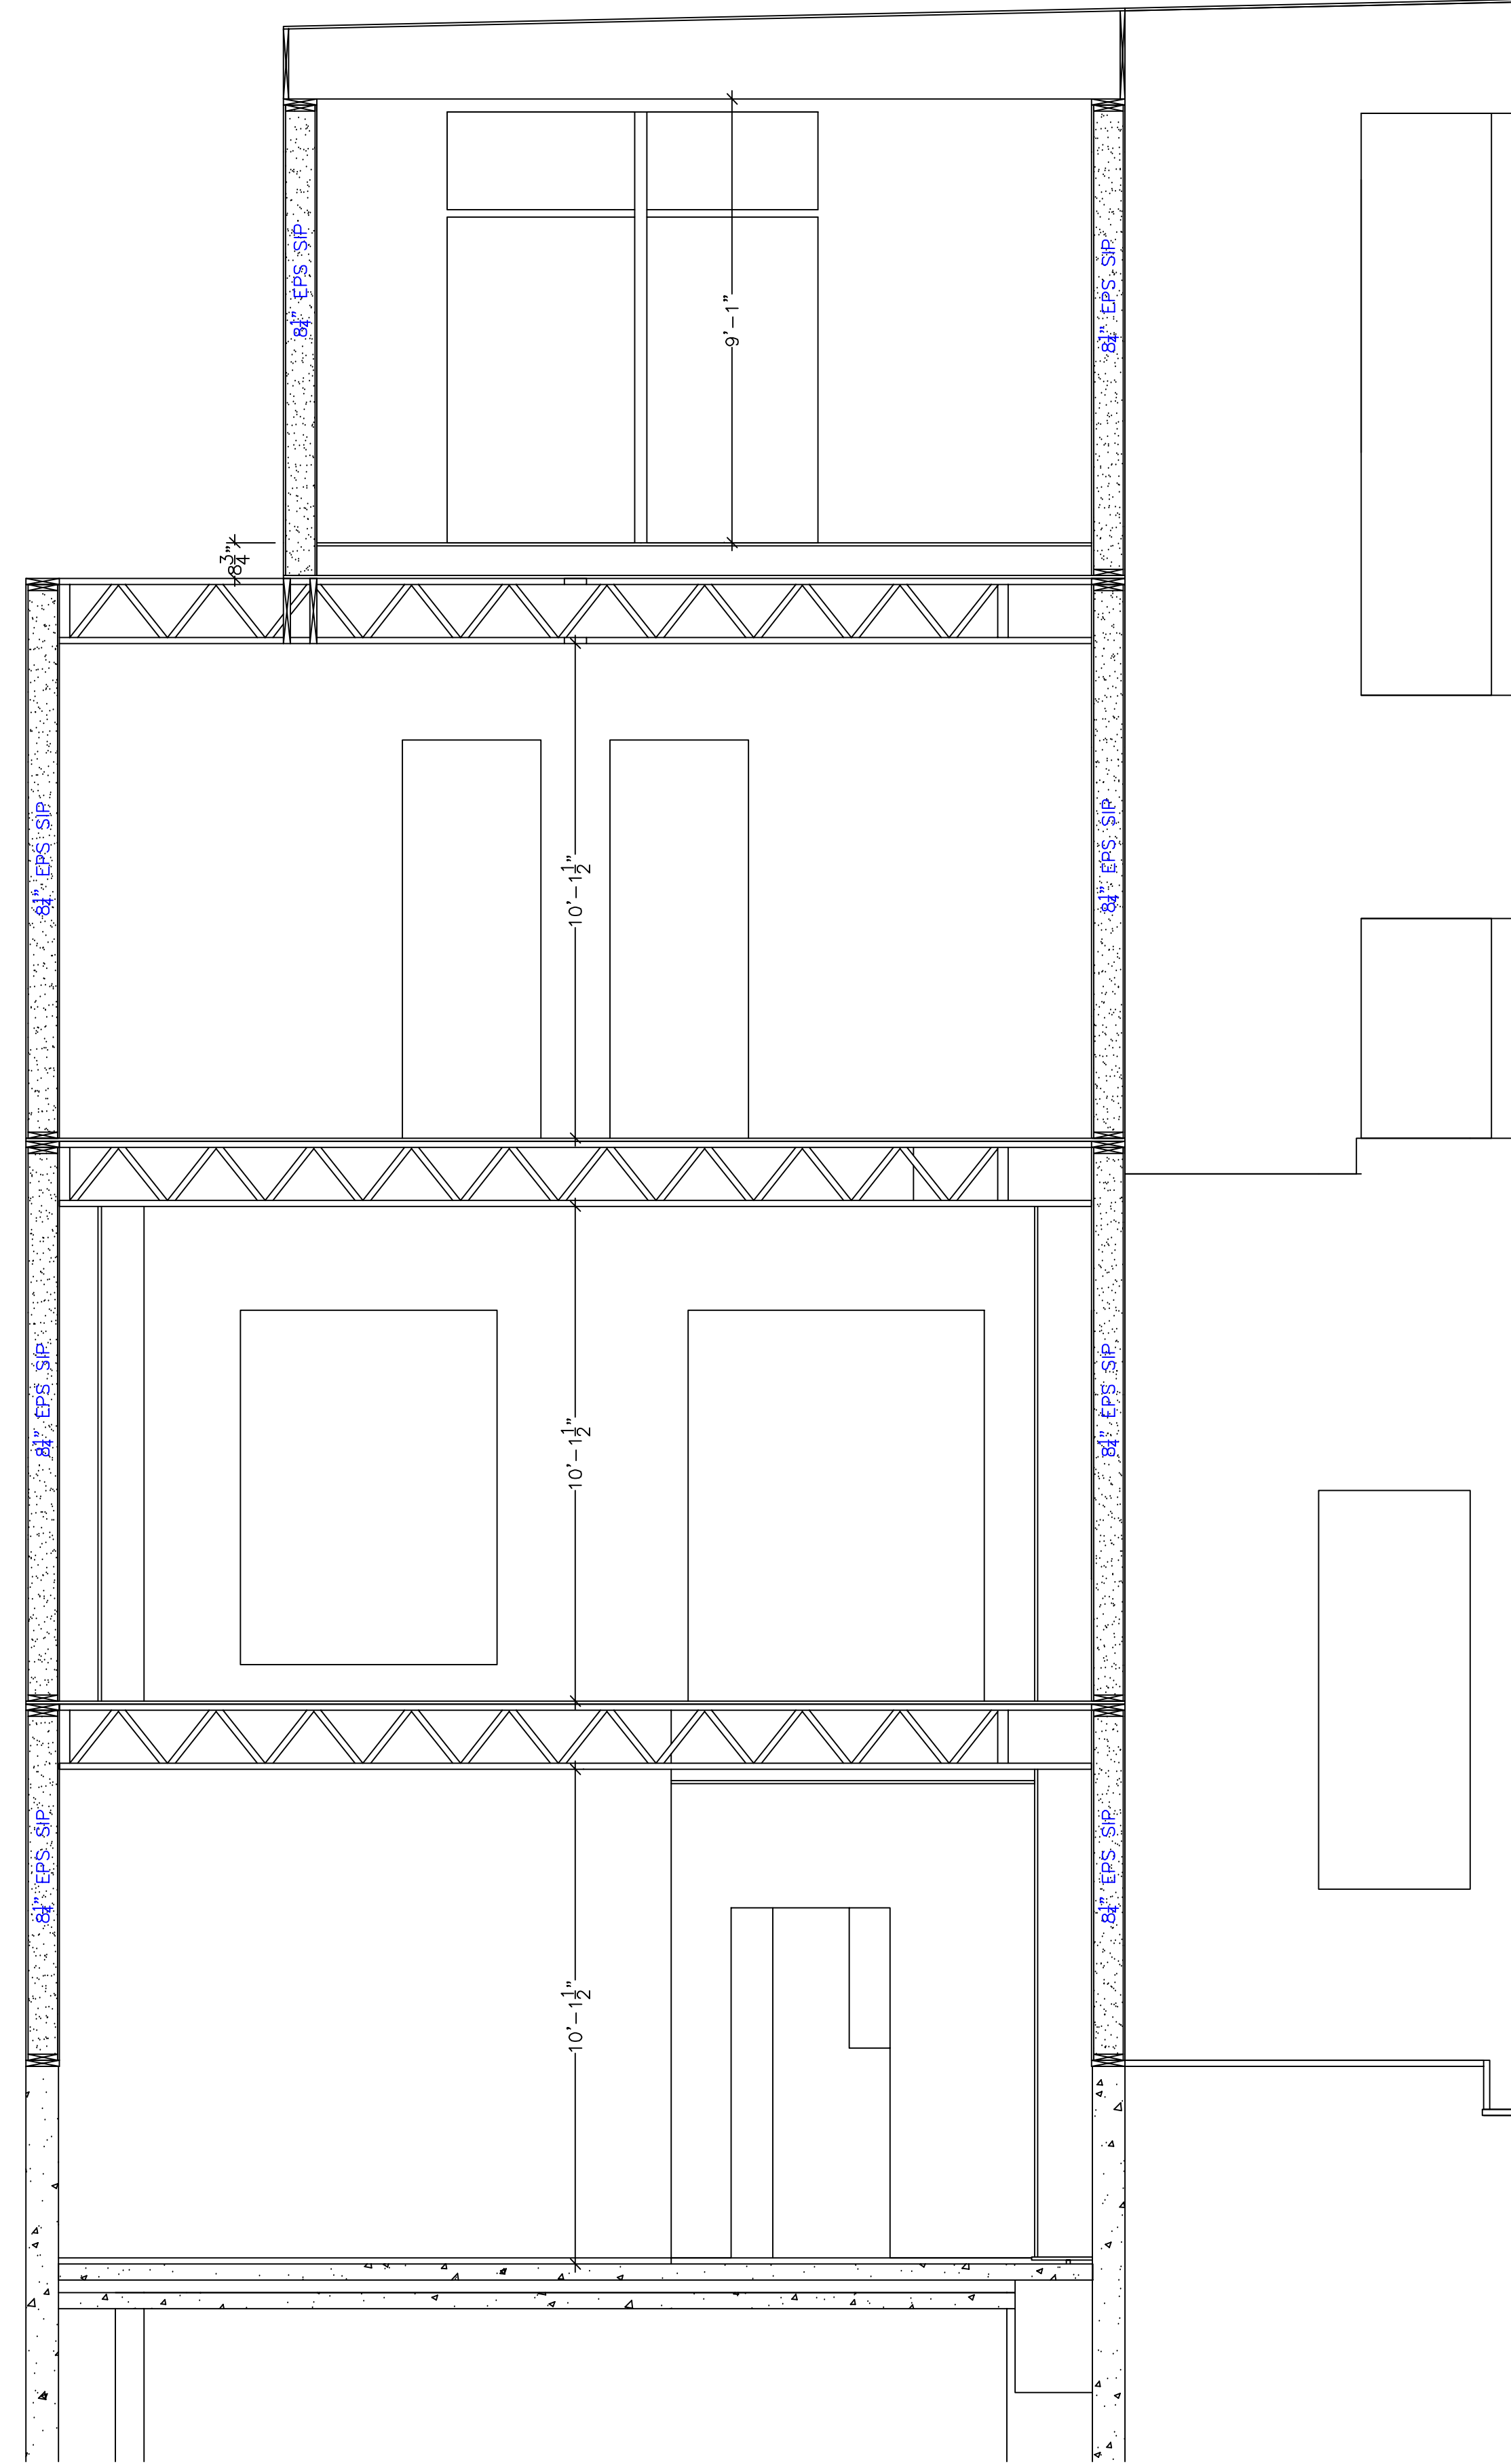

SECTION 4 THROUGH LIVING ROOM
 SCALE: 3/8" = 1'-0"

4