



Foard
P A N E L
I n c o r p o r a t e d
P.O. Box 185, West Chesterfield, NH 03466
(603) 256-8800


© 2017
THIS DRAWING IS THE SOLE & EXCLUSIVE
PROPERTY OF FOARD PANEL, INC. &
MAY NOT BE REPRODUCED OR PUBLISHED
IN ANY MANNER WHATSOEVER WITHOUT THE
EXPRESSED WRITTEN CONSENT OF
FOARD PANEL, INC.

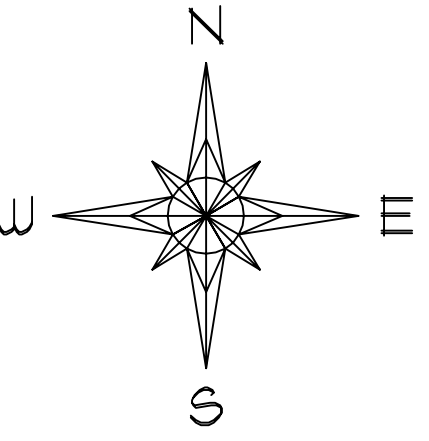

ROOF TRUSSES DESIGNED BY OTHERS. FPI
DRAWINGS FOR GEOMETRY COORDINATION ONLY.
CONTACT FPI TECHNICAL DEPARTMENT FOR MORE INFORMATION.

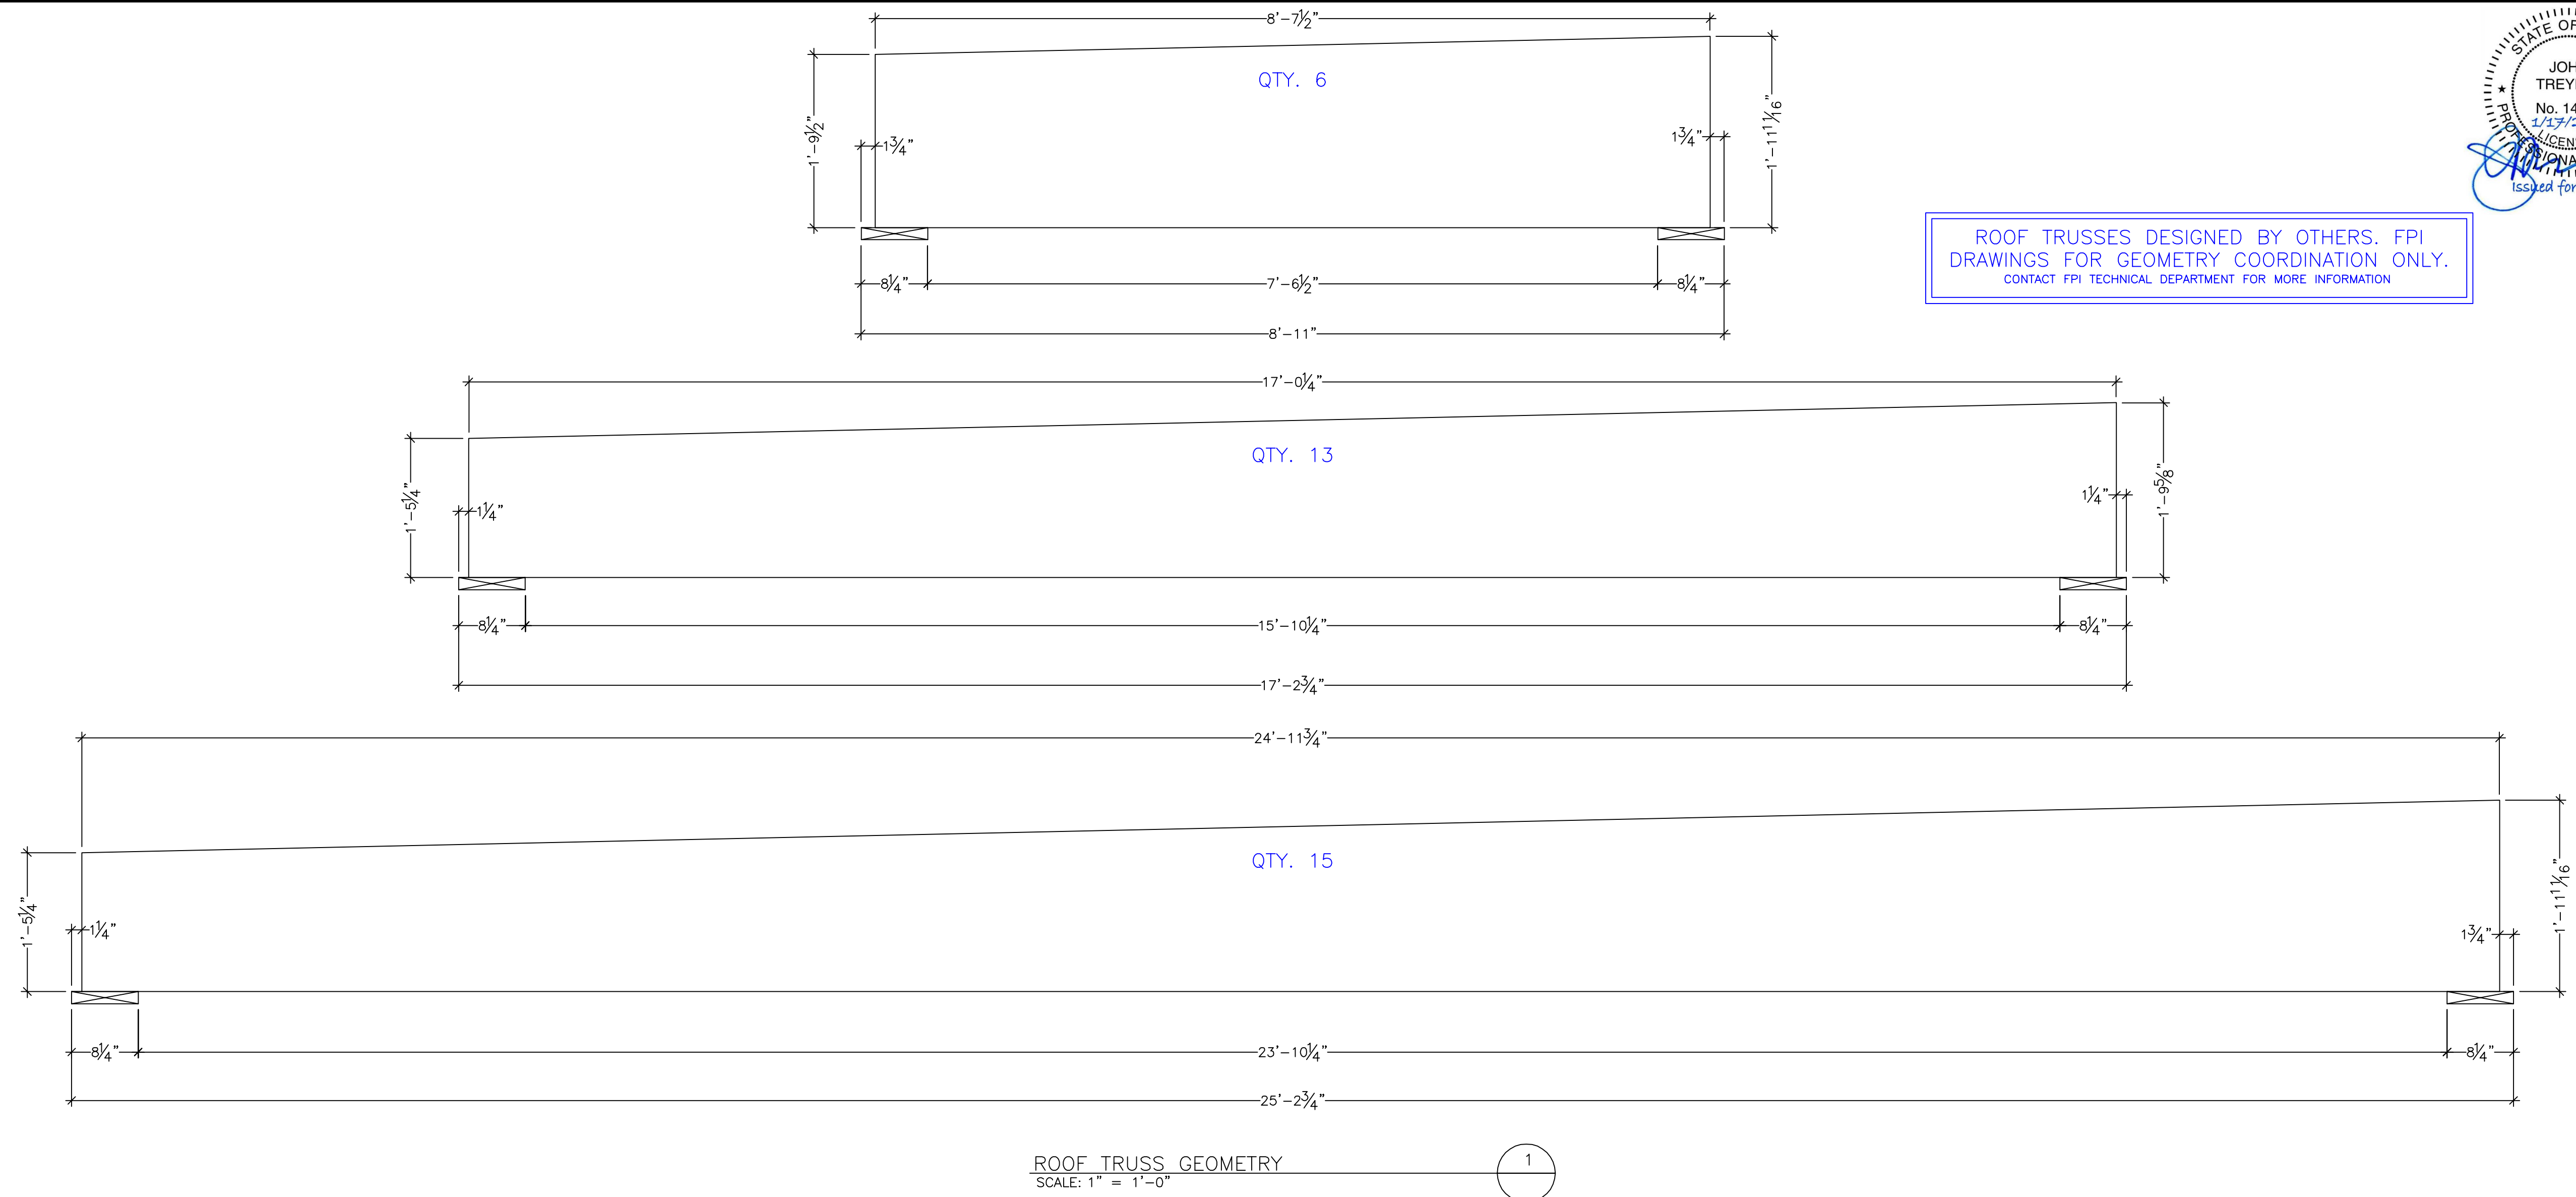

ROOF TRUSS GEOMETRY
SCALE: 1" = 1'-0" (1)

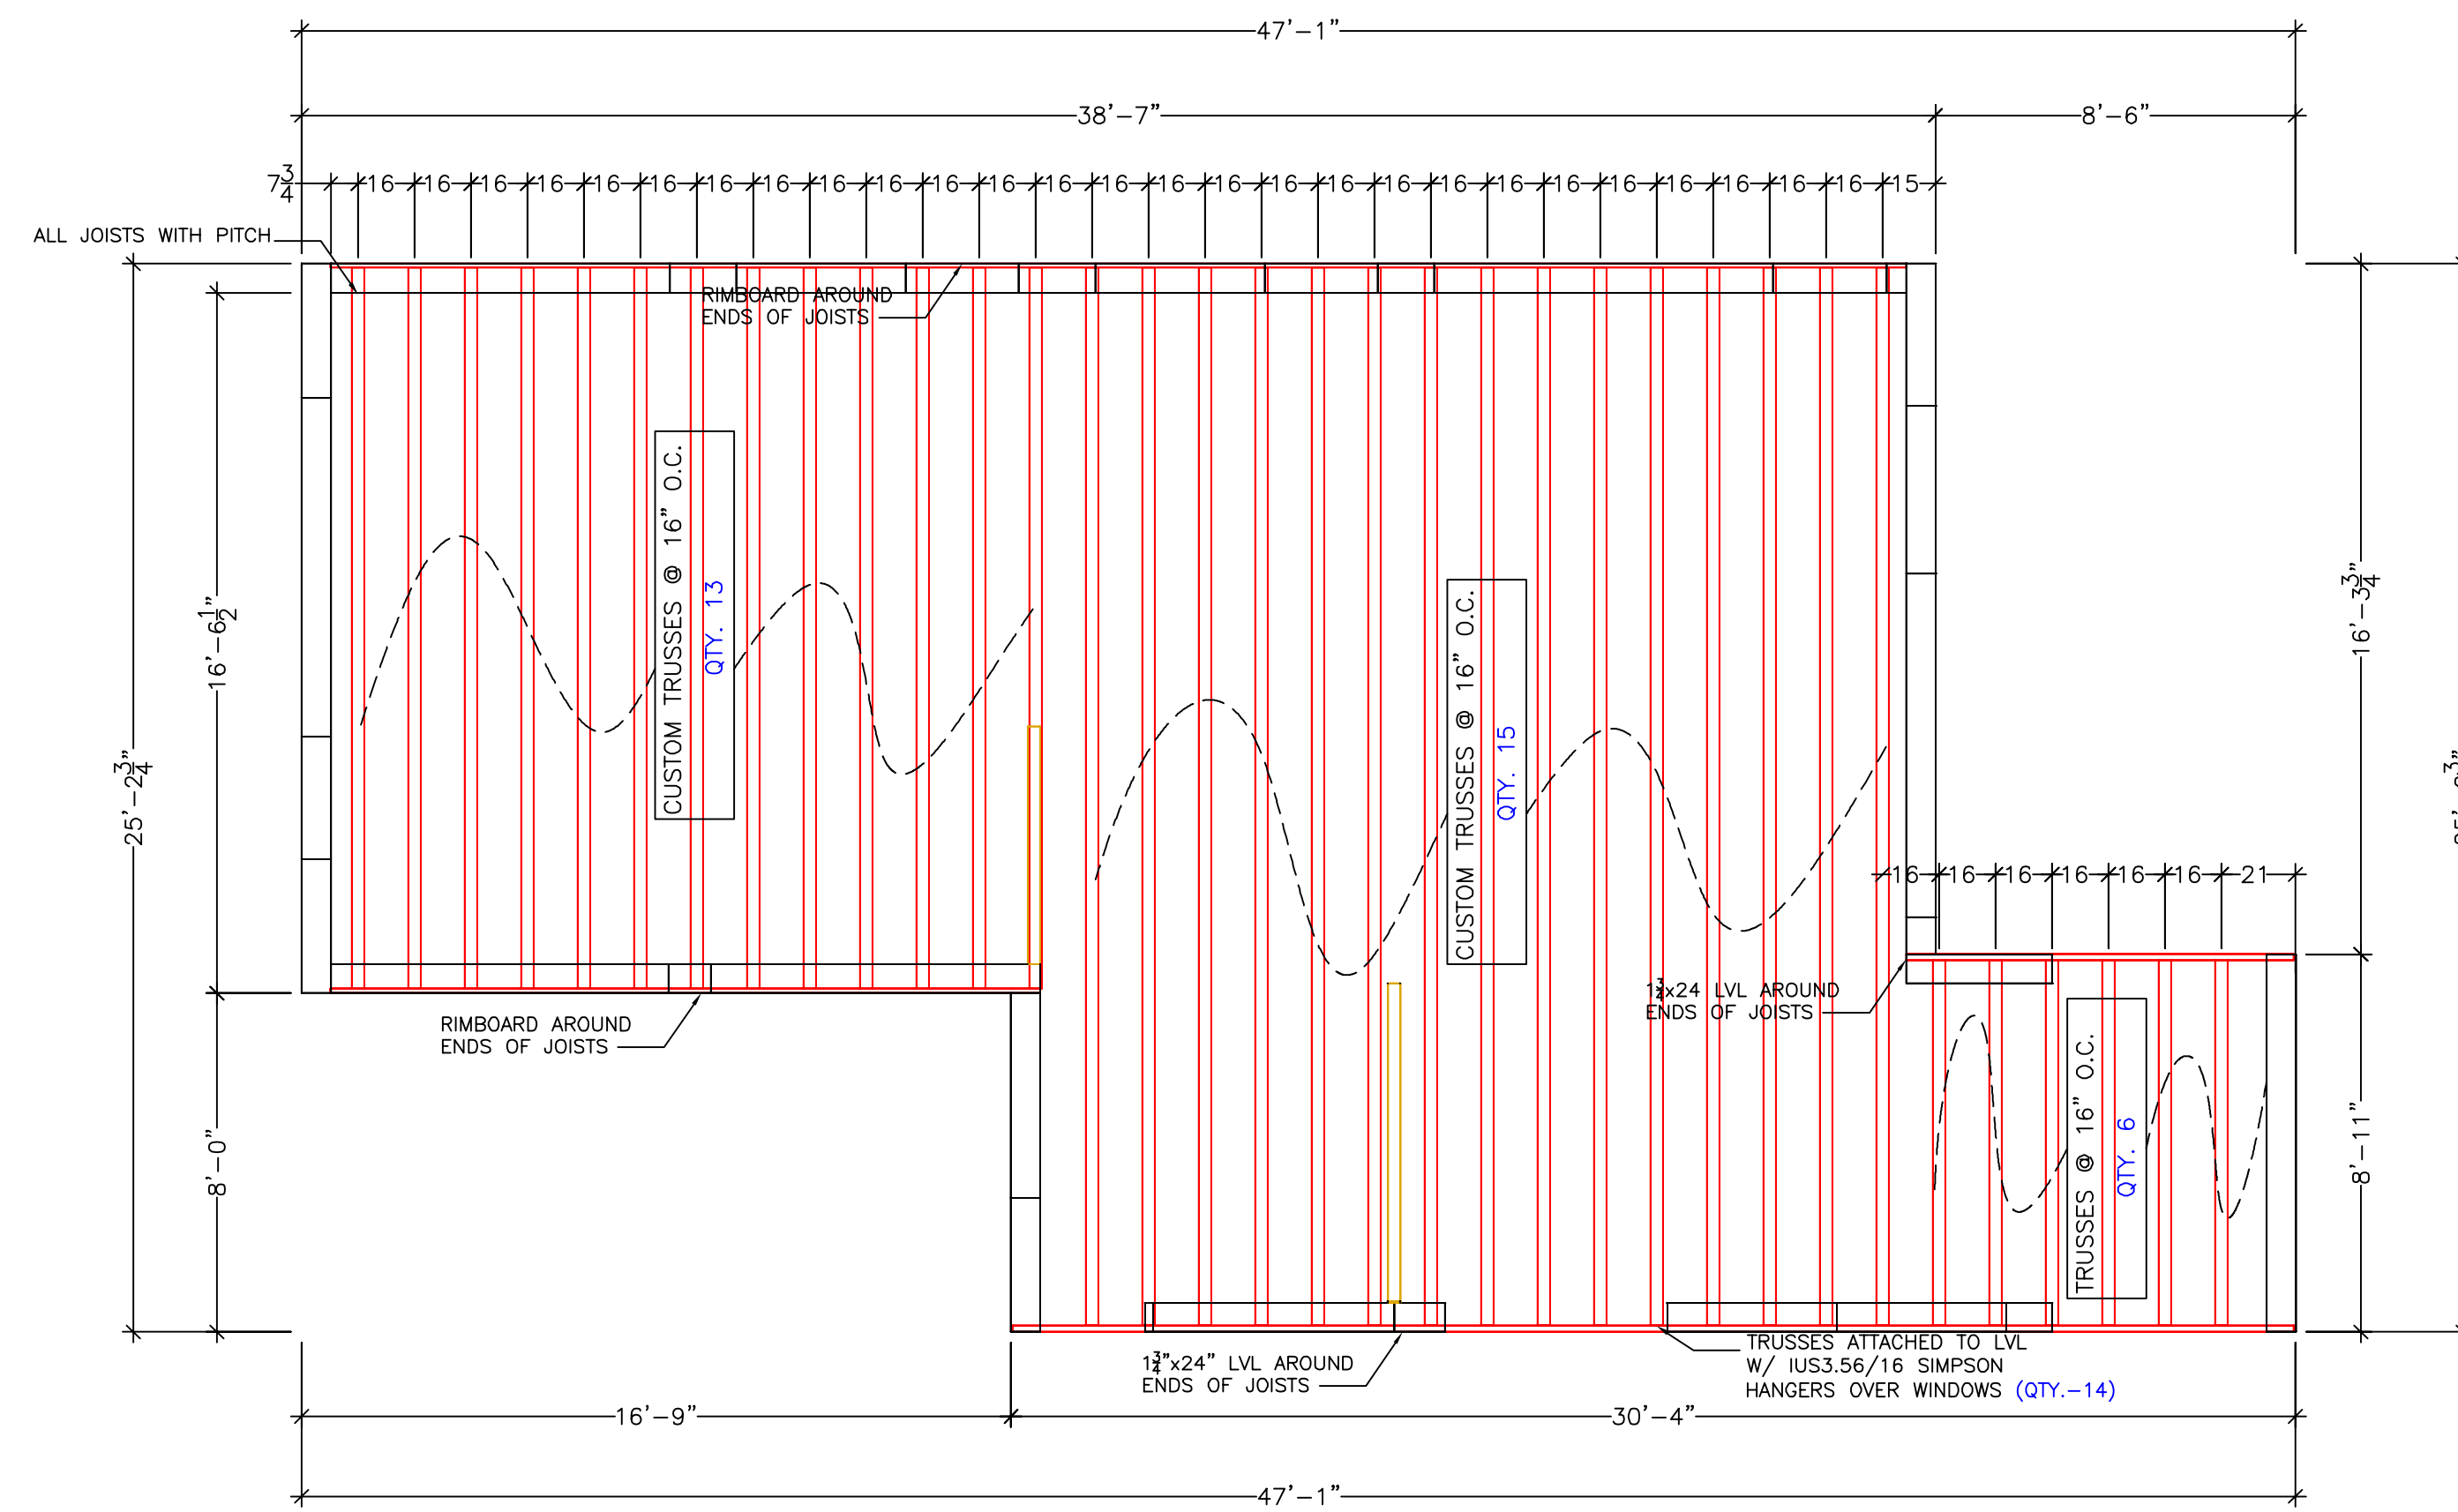

ROOF JOIST LAYOUT
SCALE: 1/4" = 1'-0" (2)

TITLE: CLEMENTS-KING
LOCATION: 48 MERRILL ST. PORTLAND ME
DRAWING TITLE: PANEL LAYOUT DRAWINGS
DRAWN BY: AEM JOB CONTACT: KEVIN @ FOARD PANEL
CHECKED BY: DATE: JANUARY 17th, 2018

DRAWING NO. S-8

SHEET NO. 8 OF 25