



3 PLANTER  
SCALE: 1/4" = 1'-0"


- KEYNOTES:**
1. CONCRETE PLANTER - FRONT EDGE FOLLOWS PROPERTY LINE
  2. WATER HEATERS
  3. AREA ELECTRICAL PANEL
  4. -
  5. LINE OF AWNING ABOVE
  6. -
  7. LOCATION FOR INSTALLATION OF HEAT PUMP UNITS
  8. ROOF DRAIN
  9. OVERFLOW DRAIN
  10. MEMBRANE ROOF
  11. 1/8" TAPERED INSULATION TO PROVIDE POSITIVE SLOPE OF ROOF DRAIN /SCUPPER
  12. -
  13. FABRICATED METAL RAILING
  14. ROOF DECK SYSTEM
  15. CONCRETE STEPS AND PORCH
  16. LOCATION OF SUMP AND PUMP

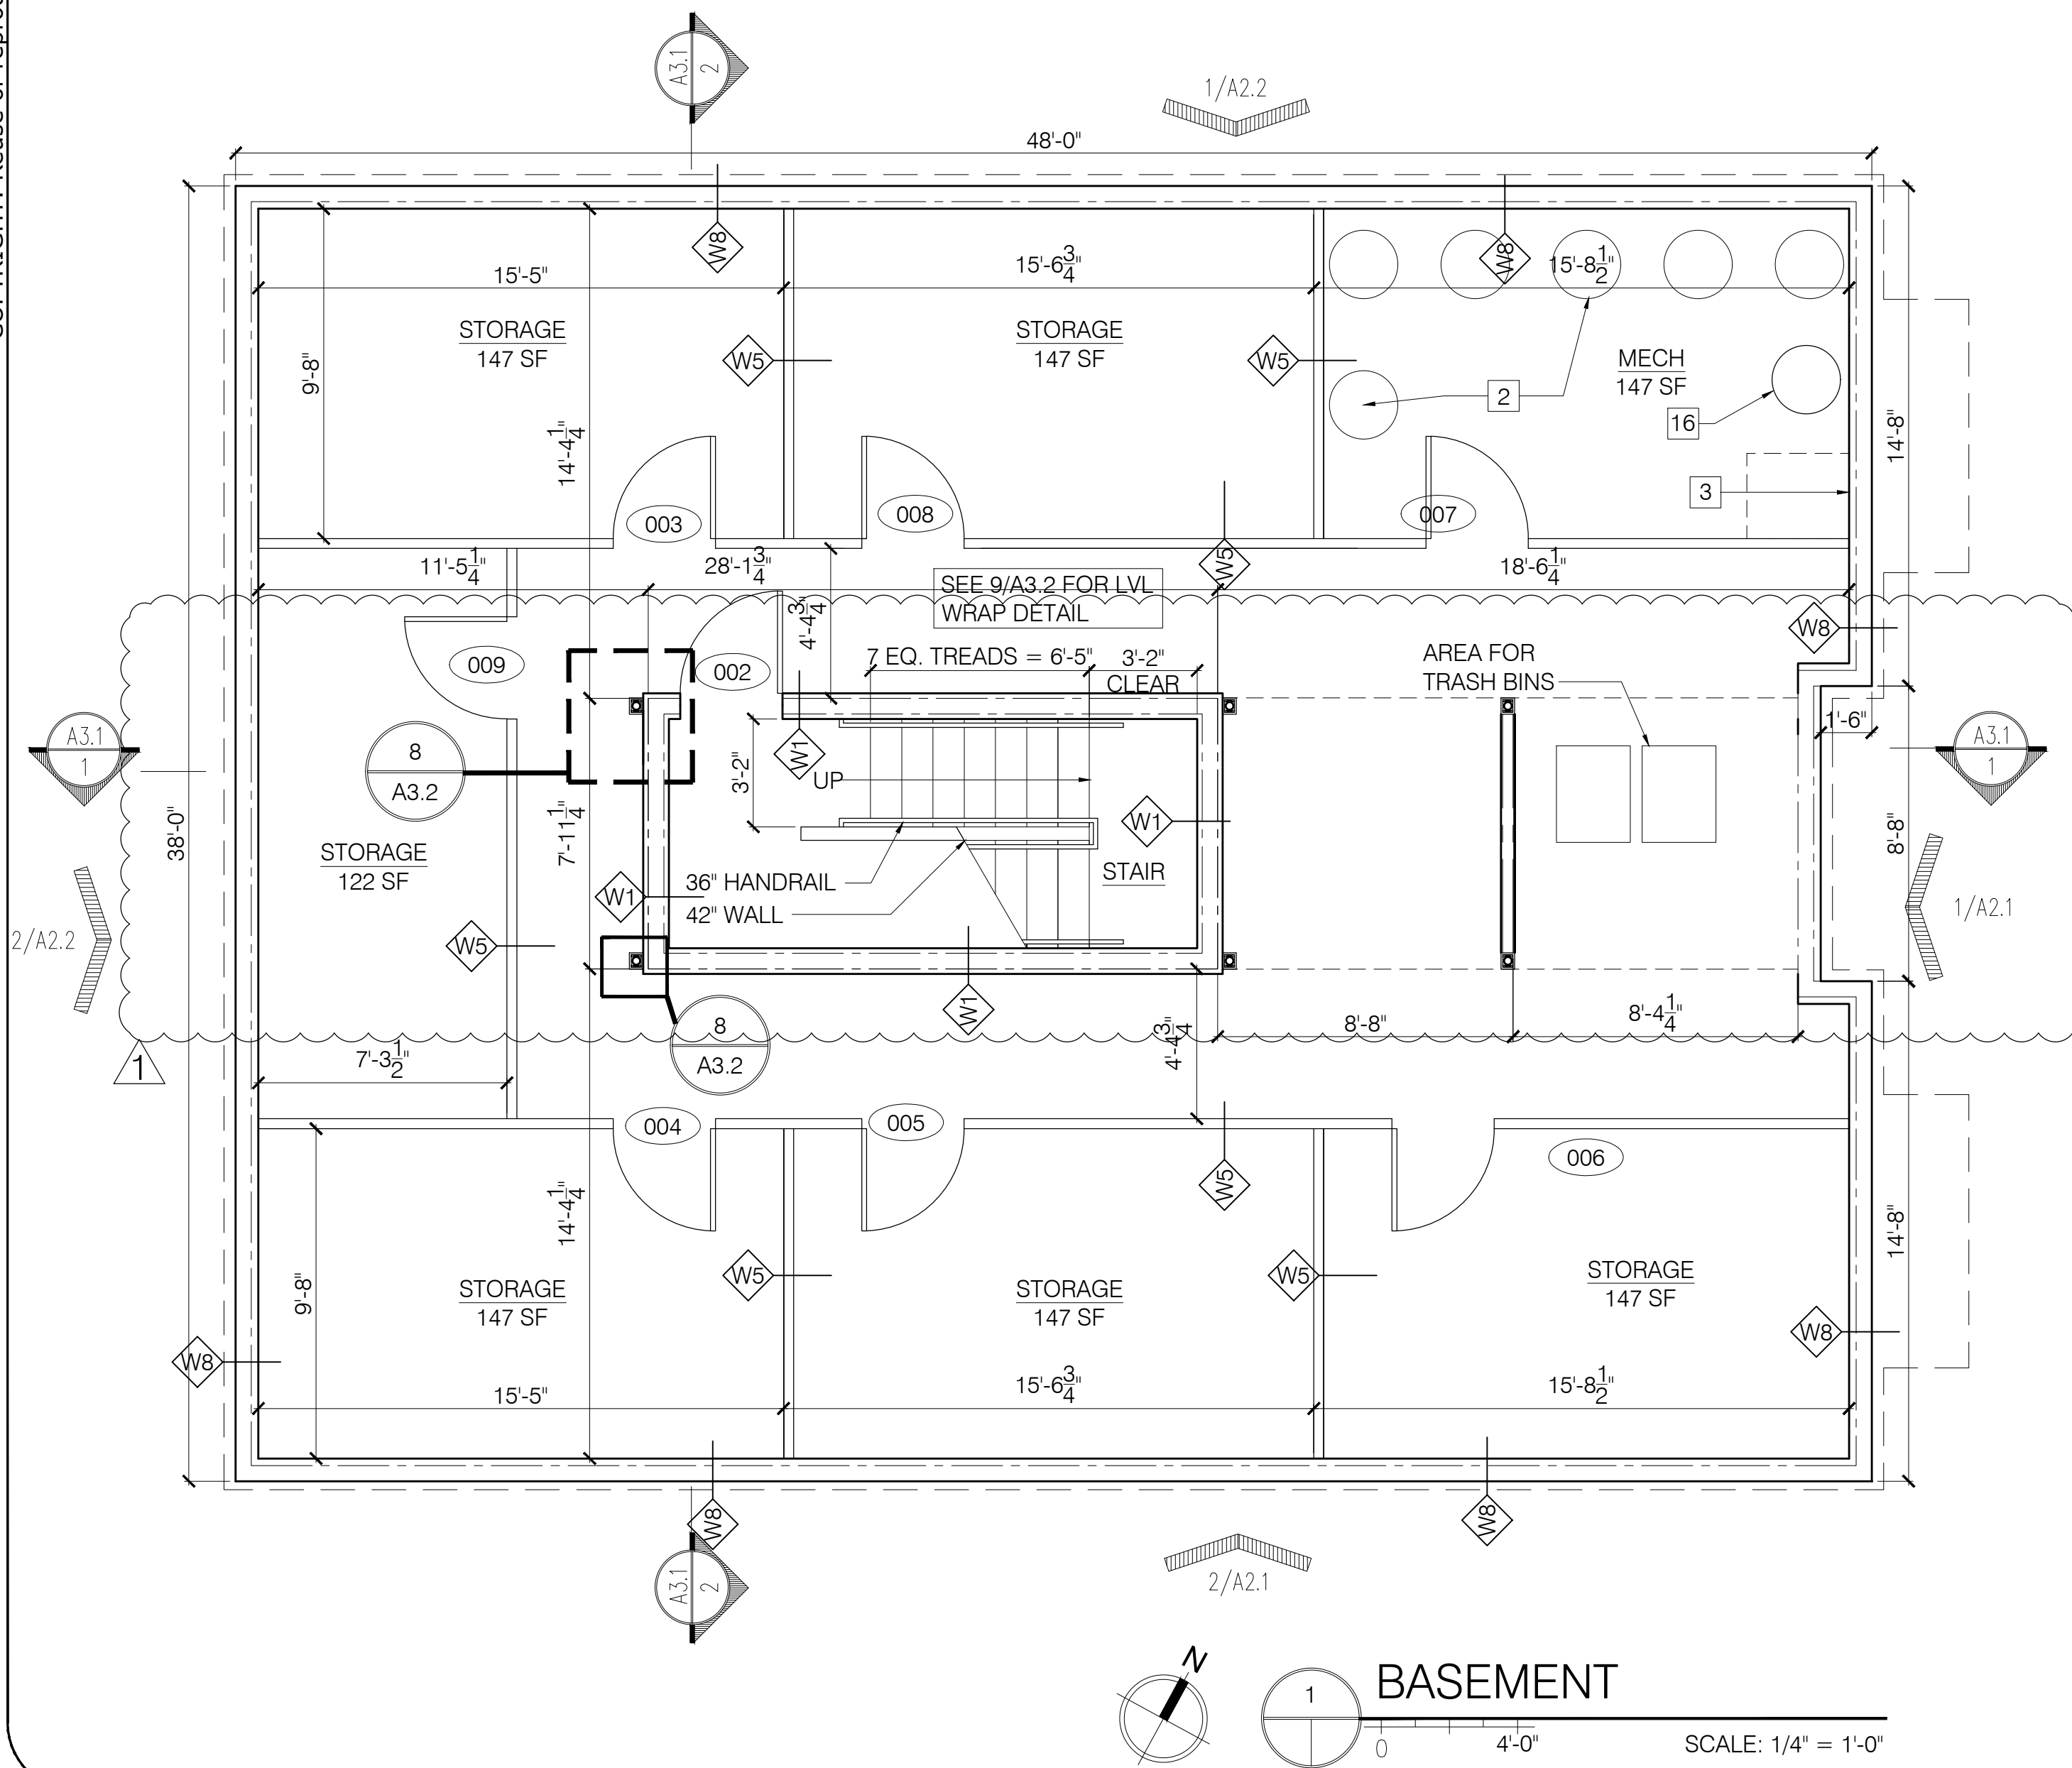

1 BASEMENT  
SCALE: 1/4" = 1'-0"

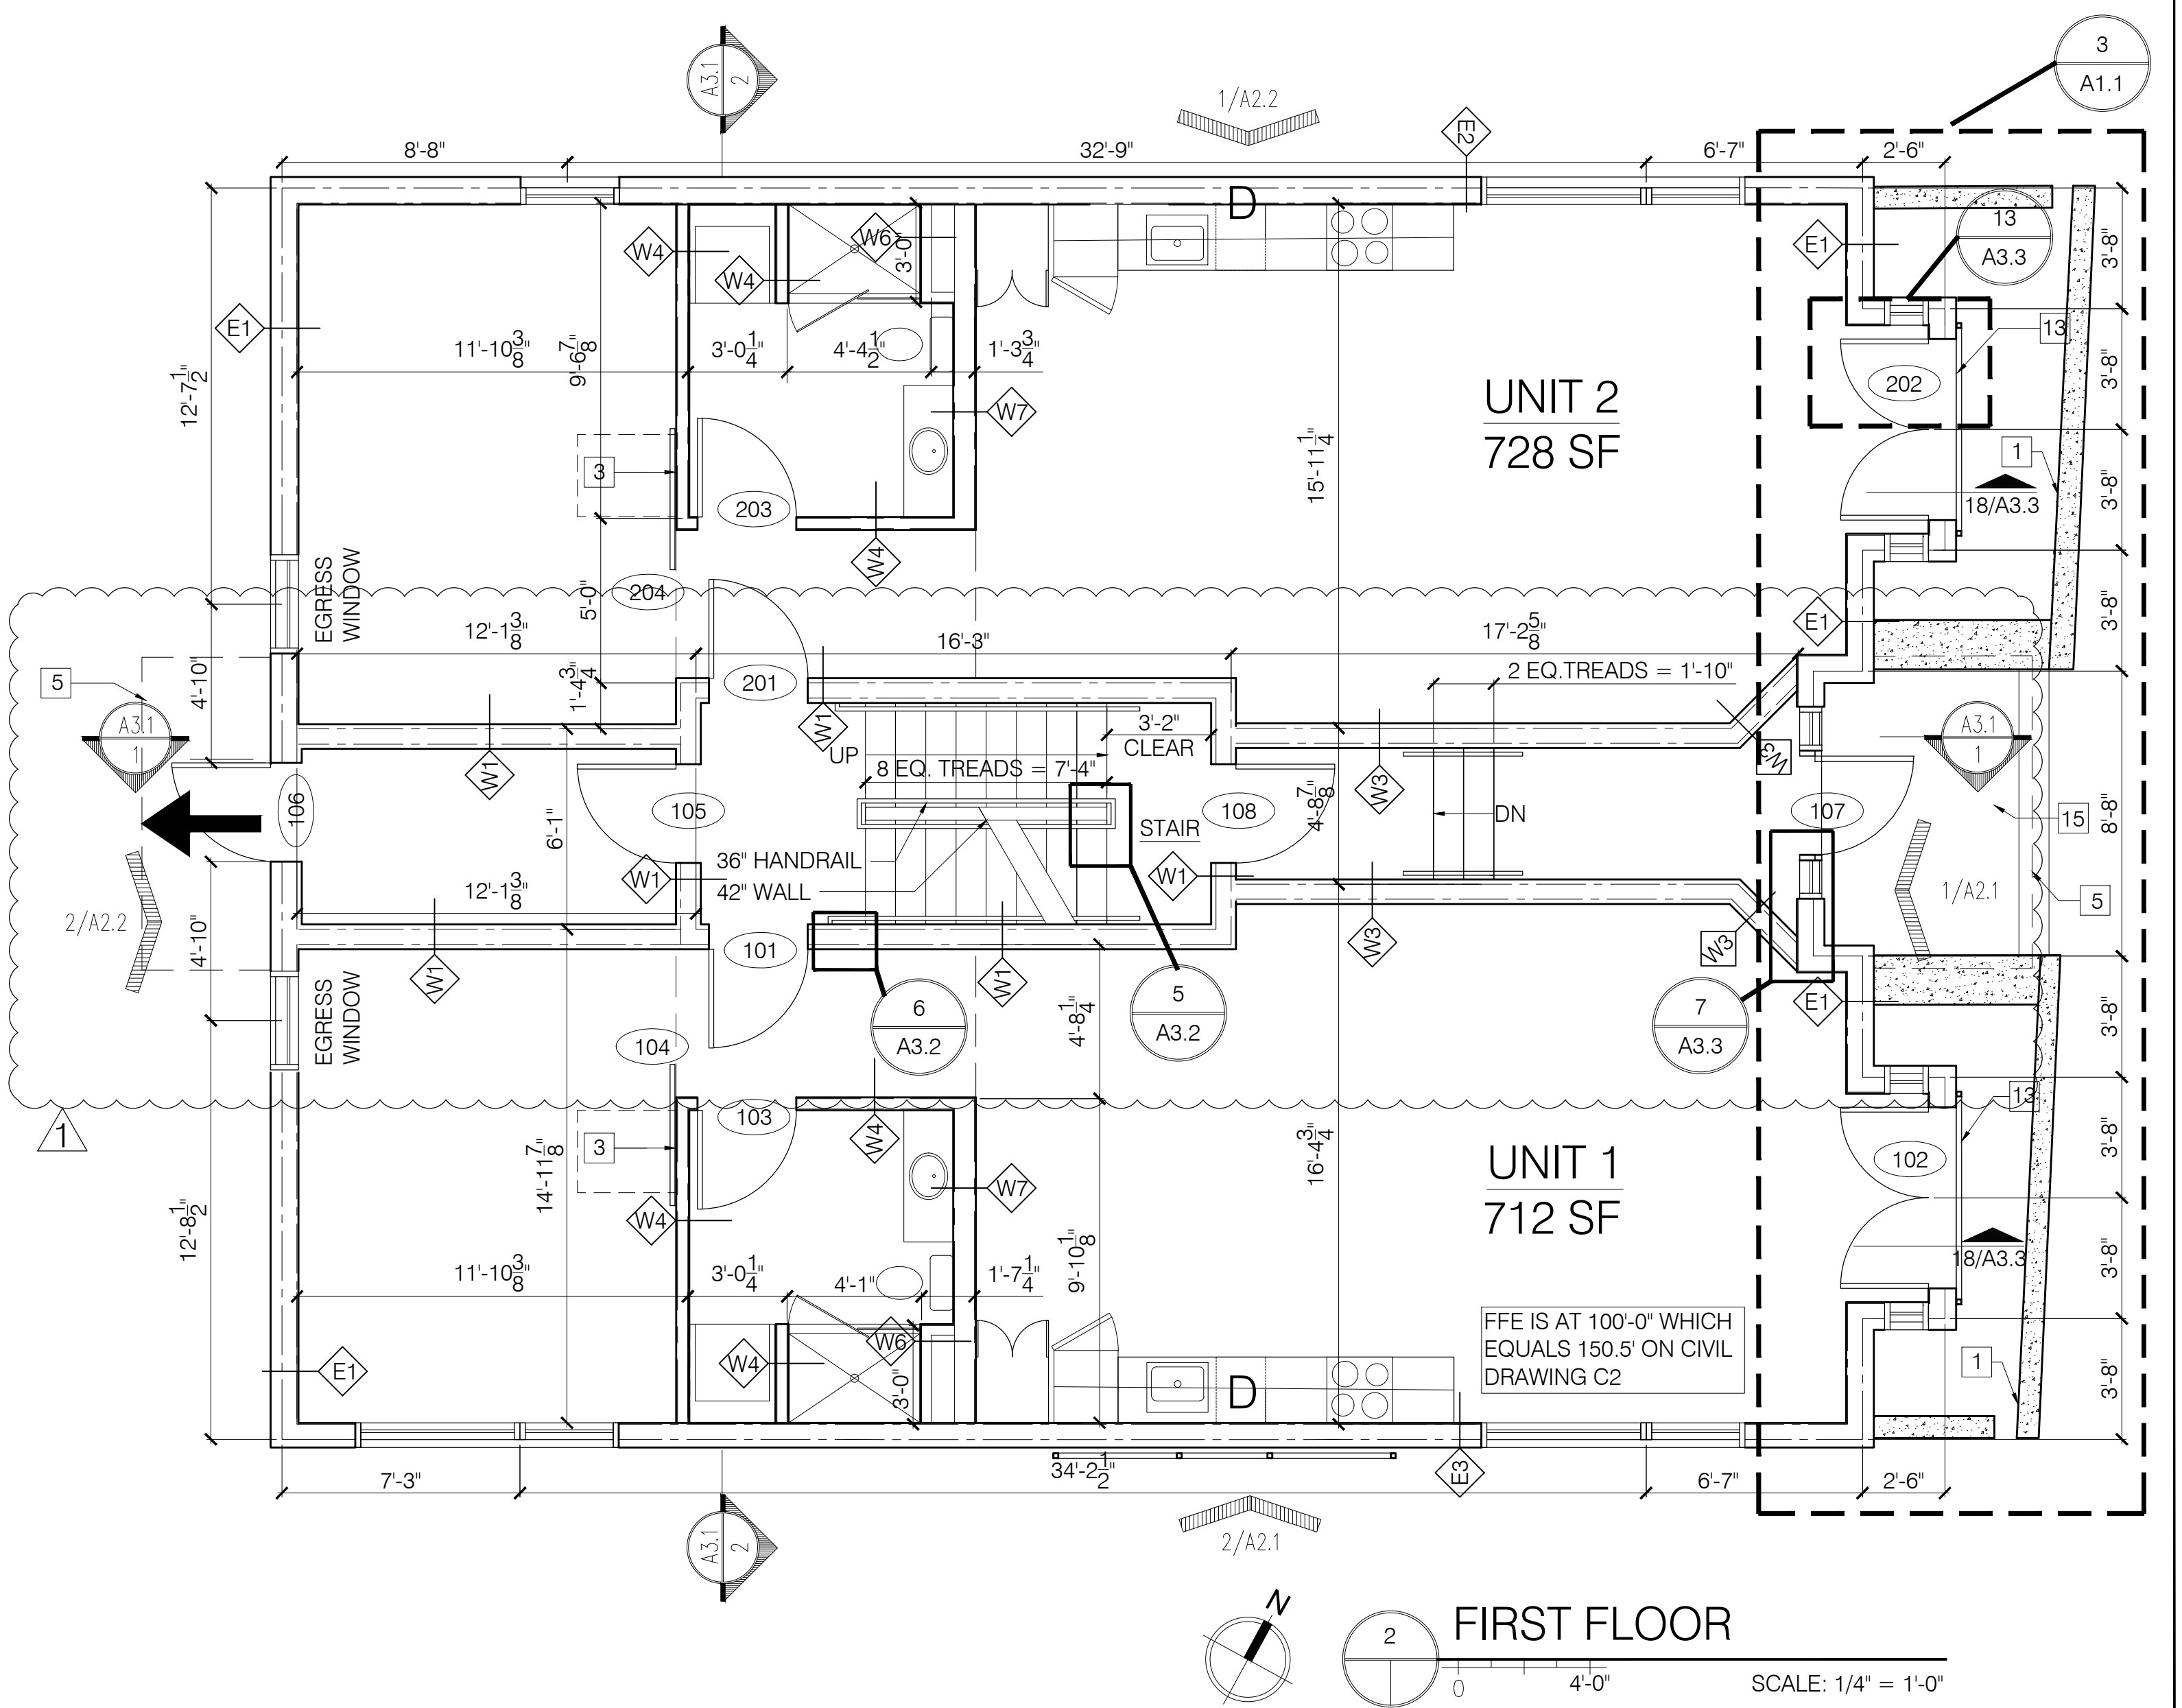

2 FIRST FLOOR  
SCALE: 1/4" = 1'-0"

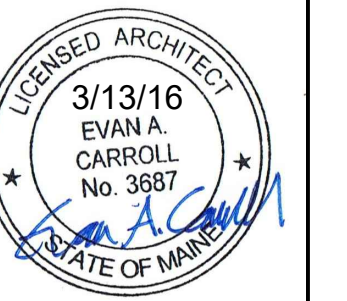

REVISED SET	REVISIONS
1	11.03.13.2017
2	
3	
4	
5	