



3 PLANTER
SCALE: 1/4" = 1'-0"

- KEYNOTES:**
1. CONCRETE PLANTER - FRONT EDGE FOLLOWS PROPERTY LINE
 2. WATER HEATERS
 3. AREA ELECTRICAL PANEL
 4. -
 5. LINE OF AWNING ABOVE
 6. -
 7. LOCATION FOR INSTALLATION OF HEAT PUMP UNITS
 8. ROOF DRAIN
 9. OVERFLOW DRAIN
 10. MEMBRANE ROOF
 11. 1/8" TAPERED INSULATION TO PROVIDE POSITIVE SLOPE 1 OF ROOF DRAIN /SCUPPER
 12. -
 13. FABRICATED METAL BALCONY
 14. ROOF DECK SYSTEM
 15. CONCRETE STEPS AND PORCH
 16. LOCATION OF SUMP AND PUMP

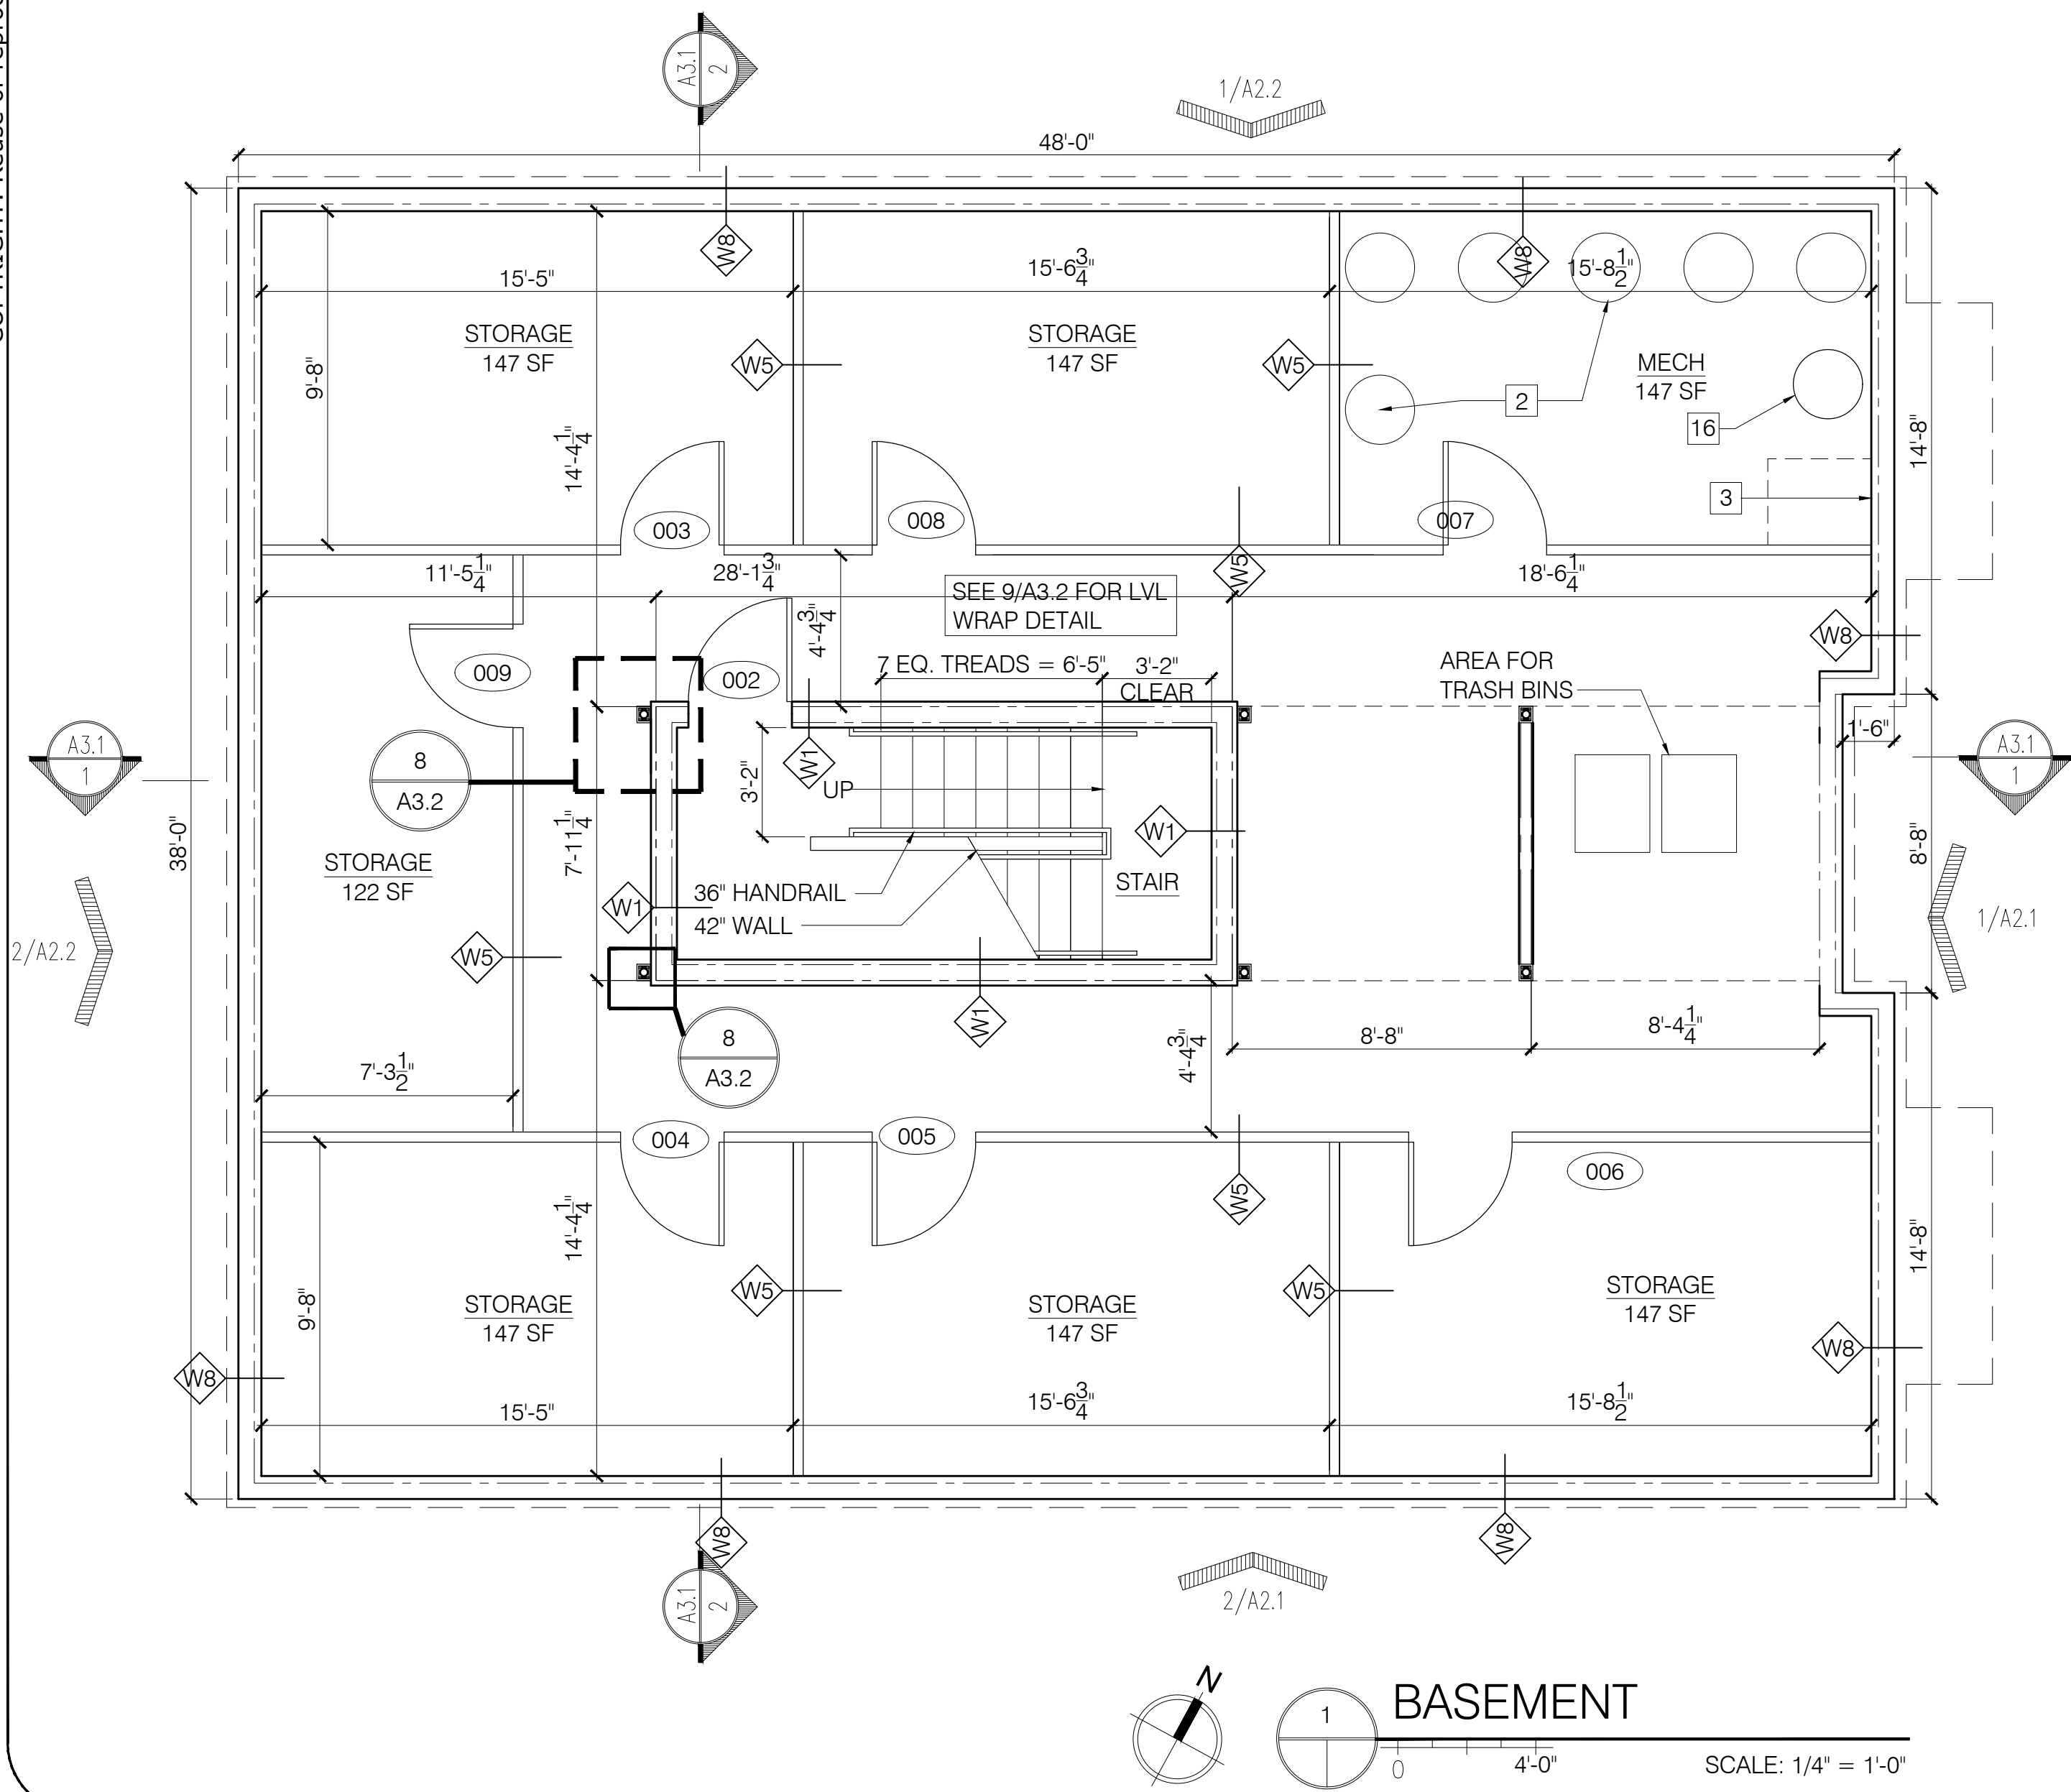

1 BASEMENT
SCALE: 1/4" = 1'-0"

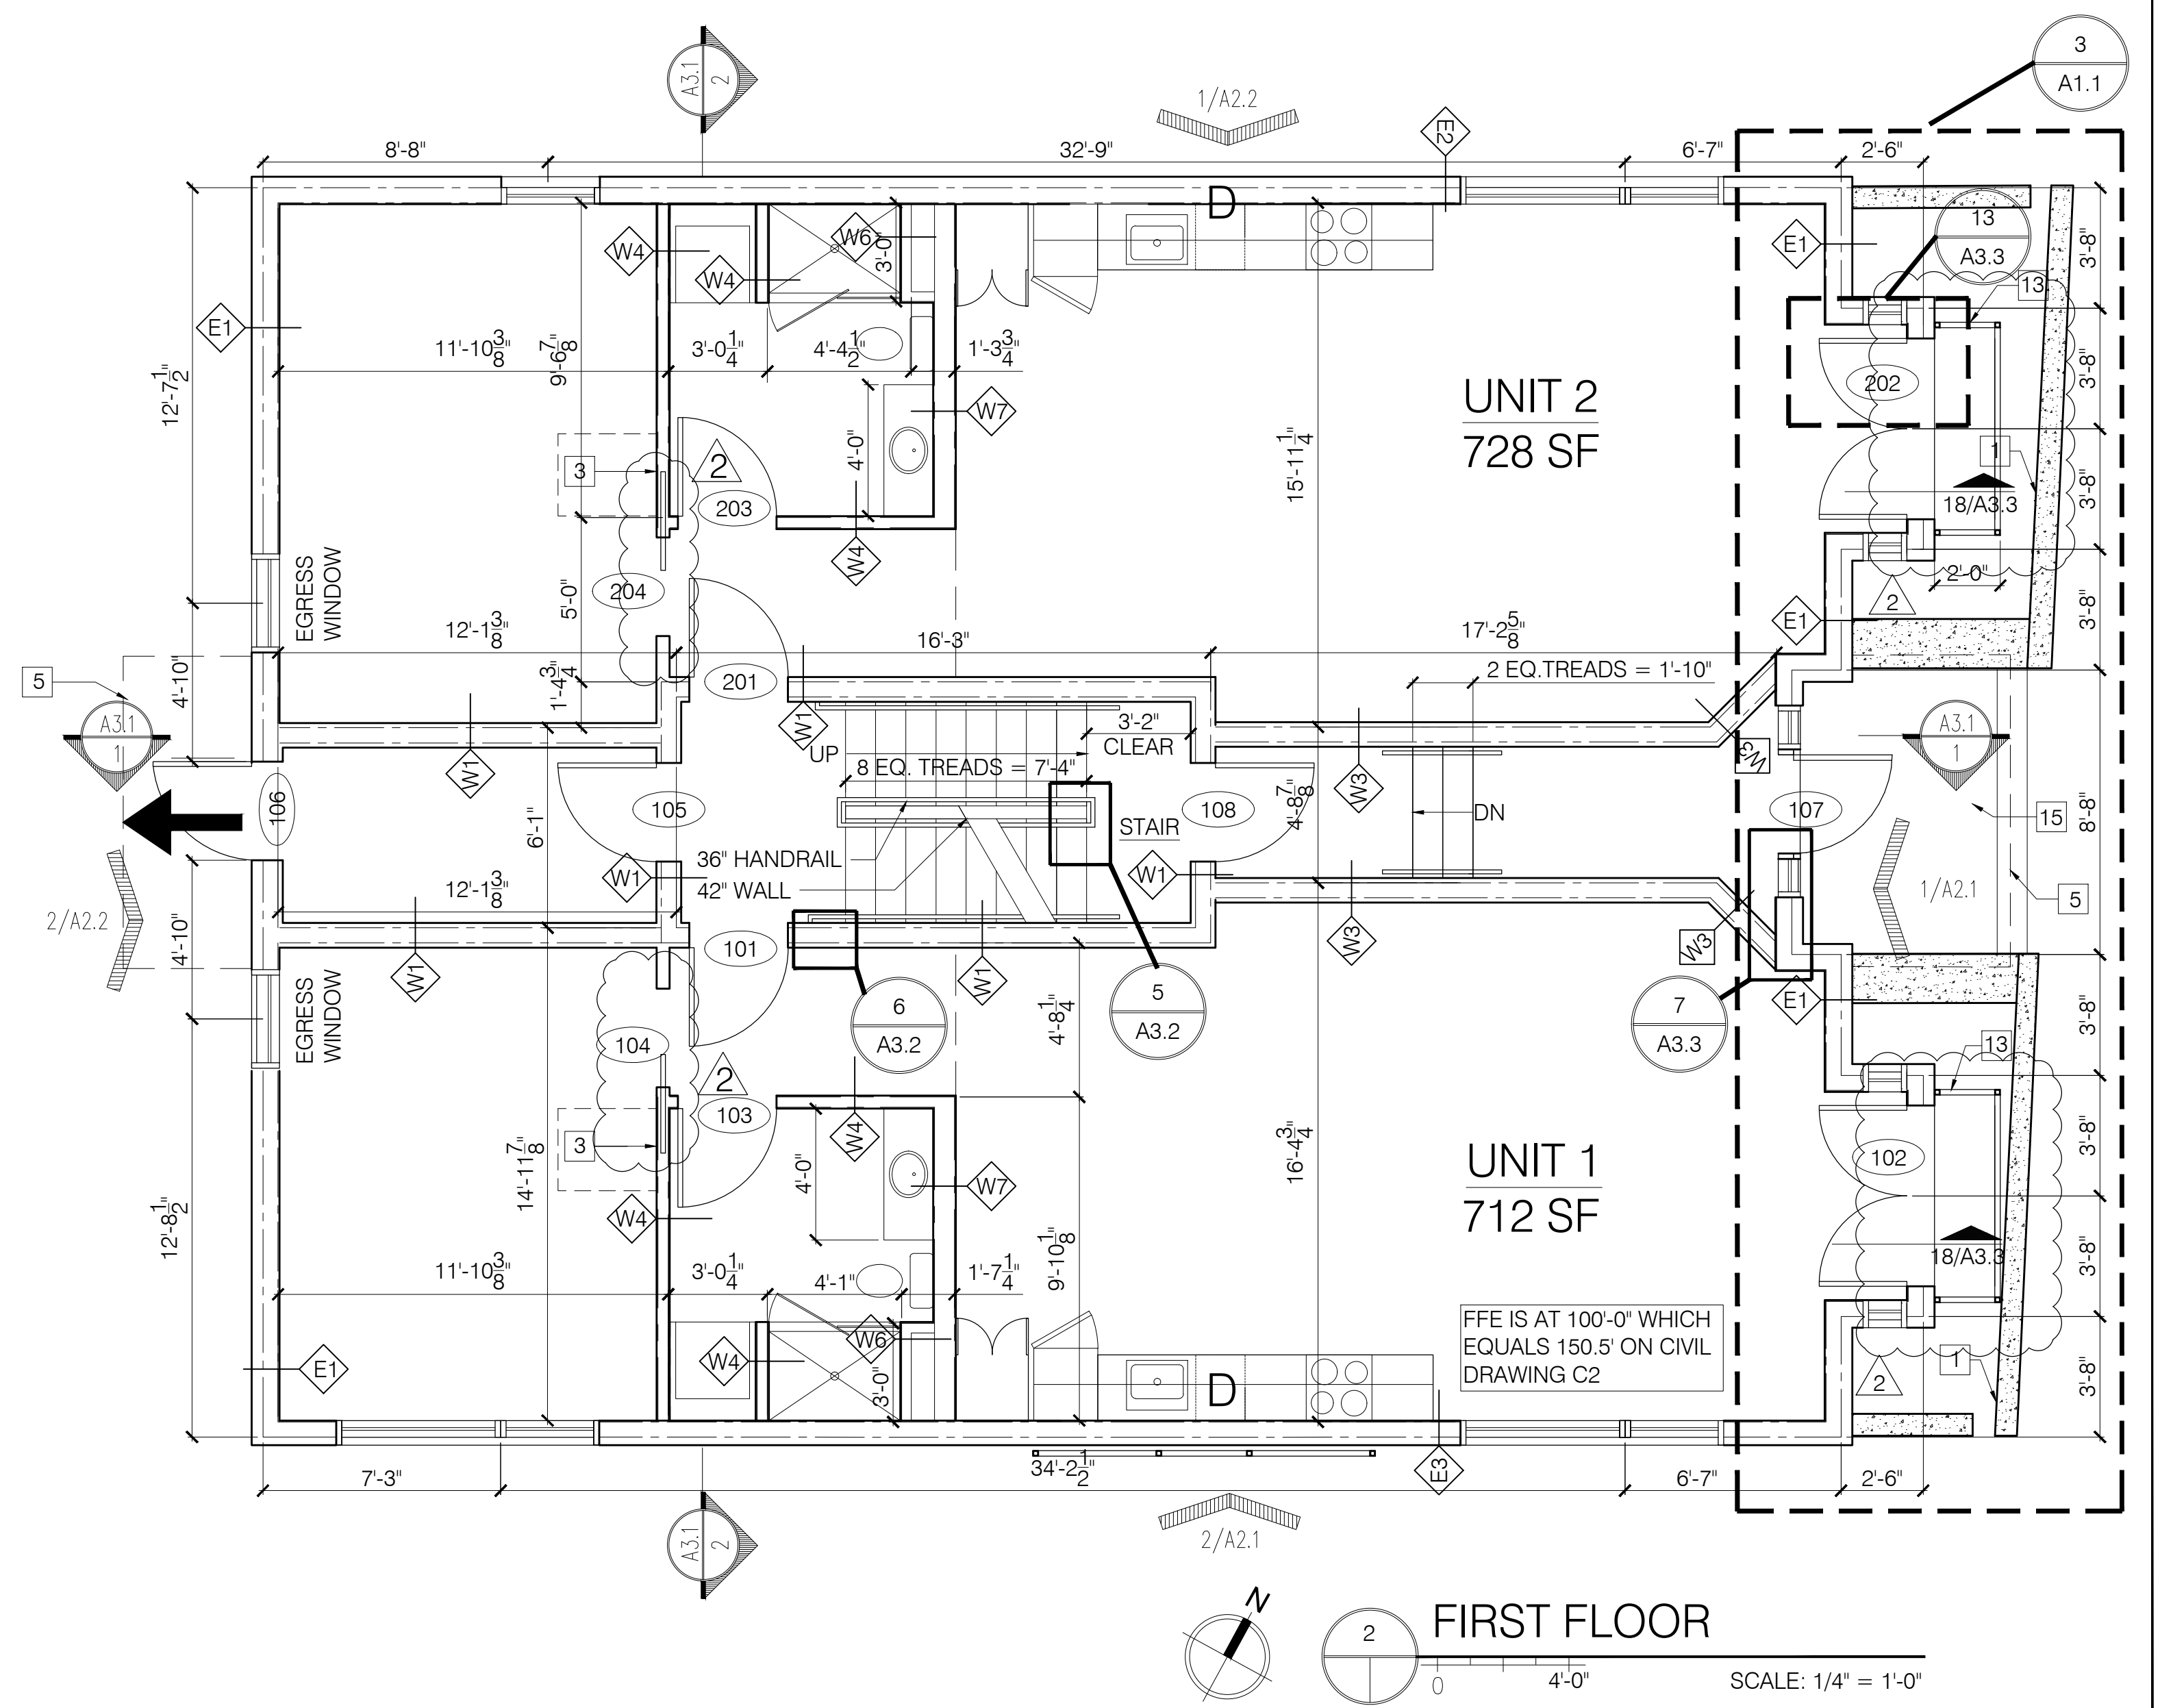

2 FIRST FLOOR
SCALE: 1/4" = 1'-0"



REVISIONS

1	03.13.2017	
2	06.29.2017	
3		
4		
5		