



3 SECOND FLOOR  
SCALE: 1/4" = 1'-0"

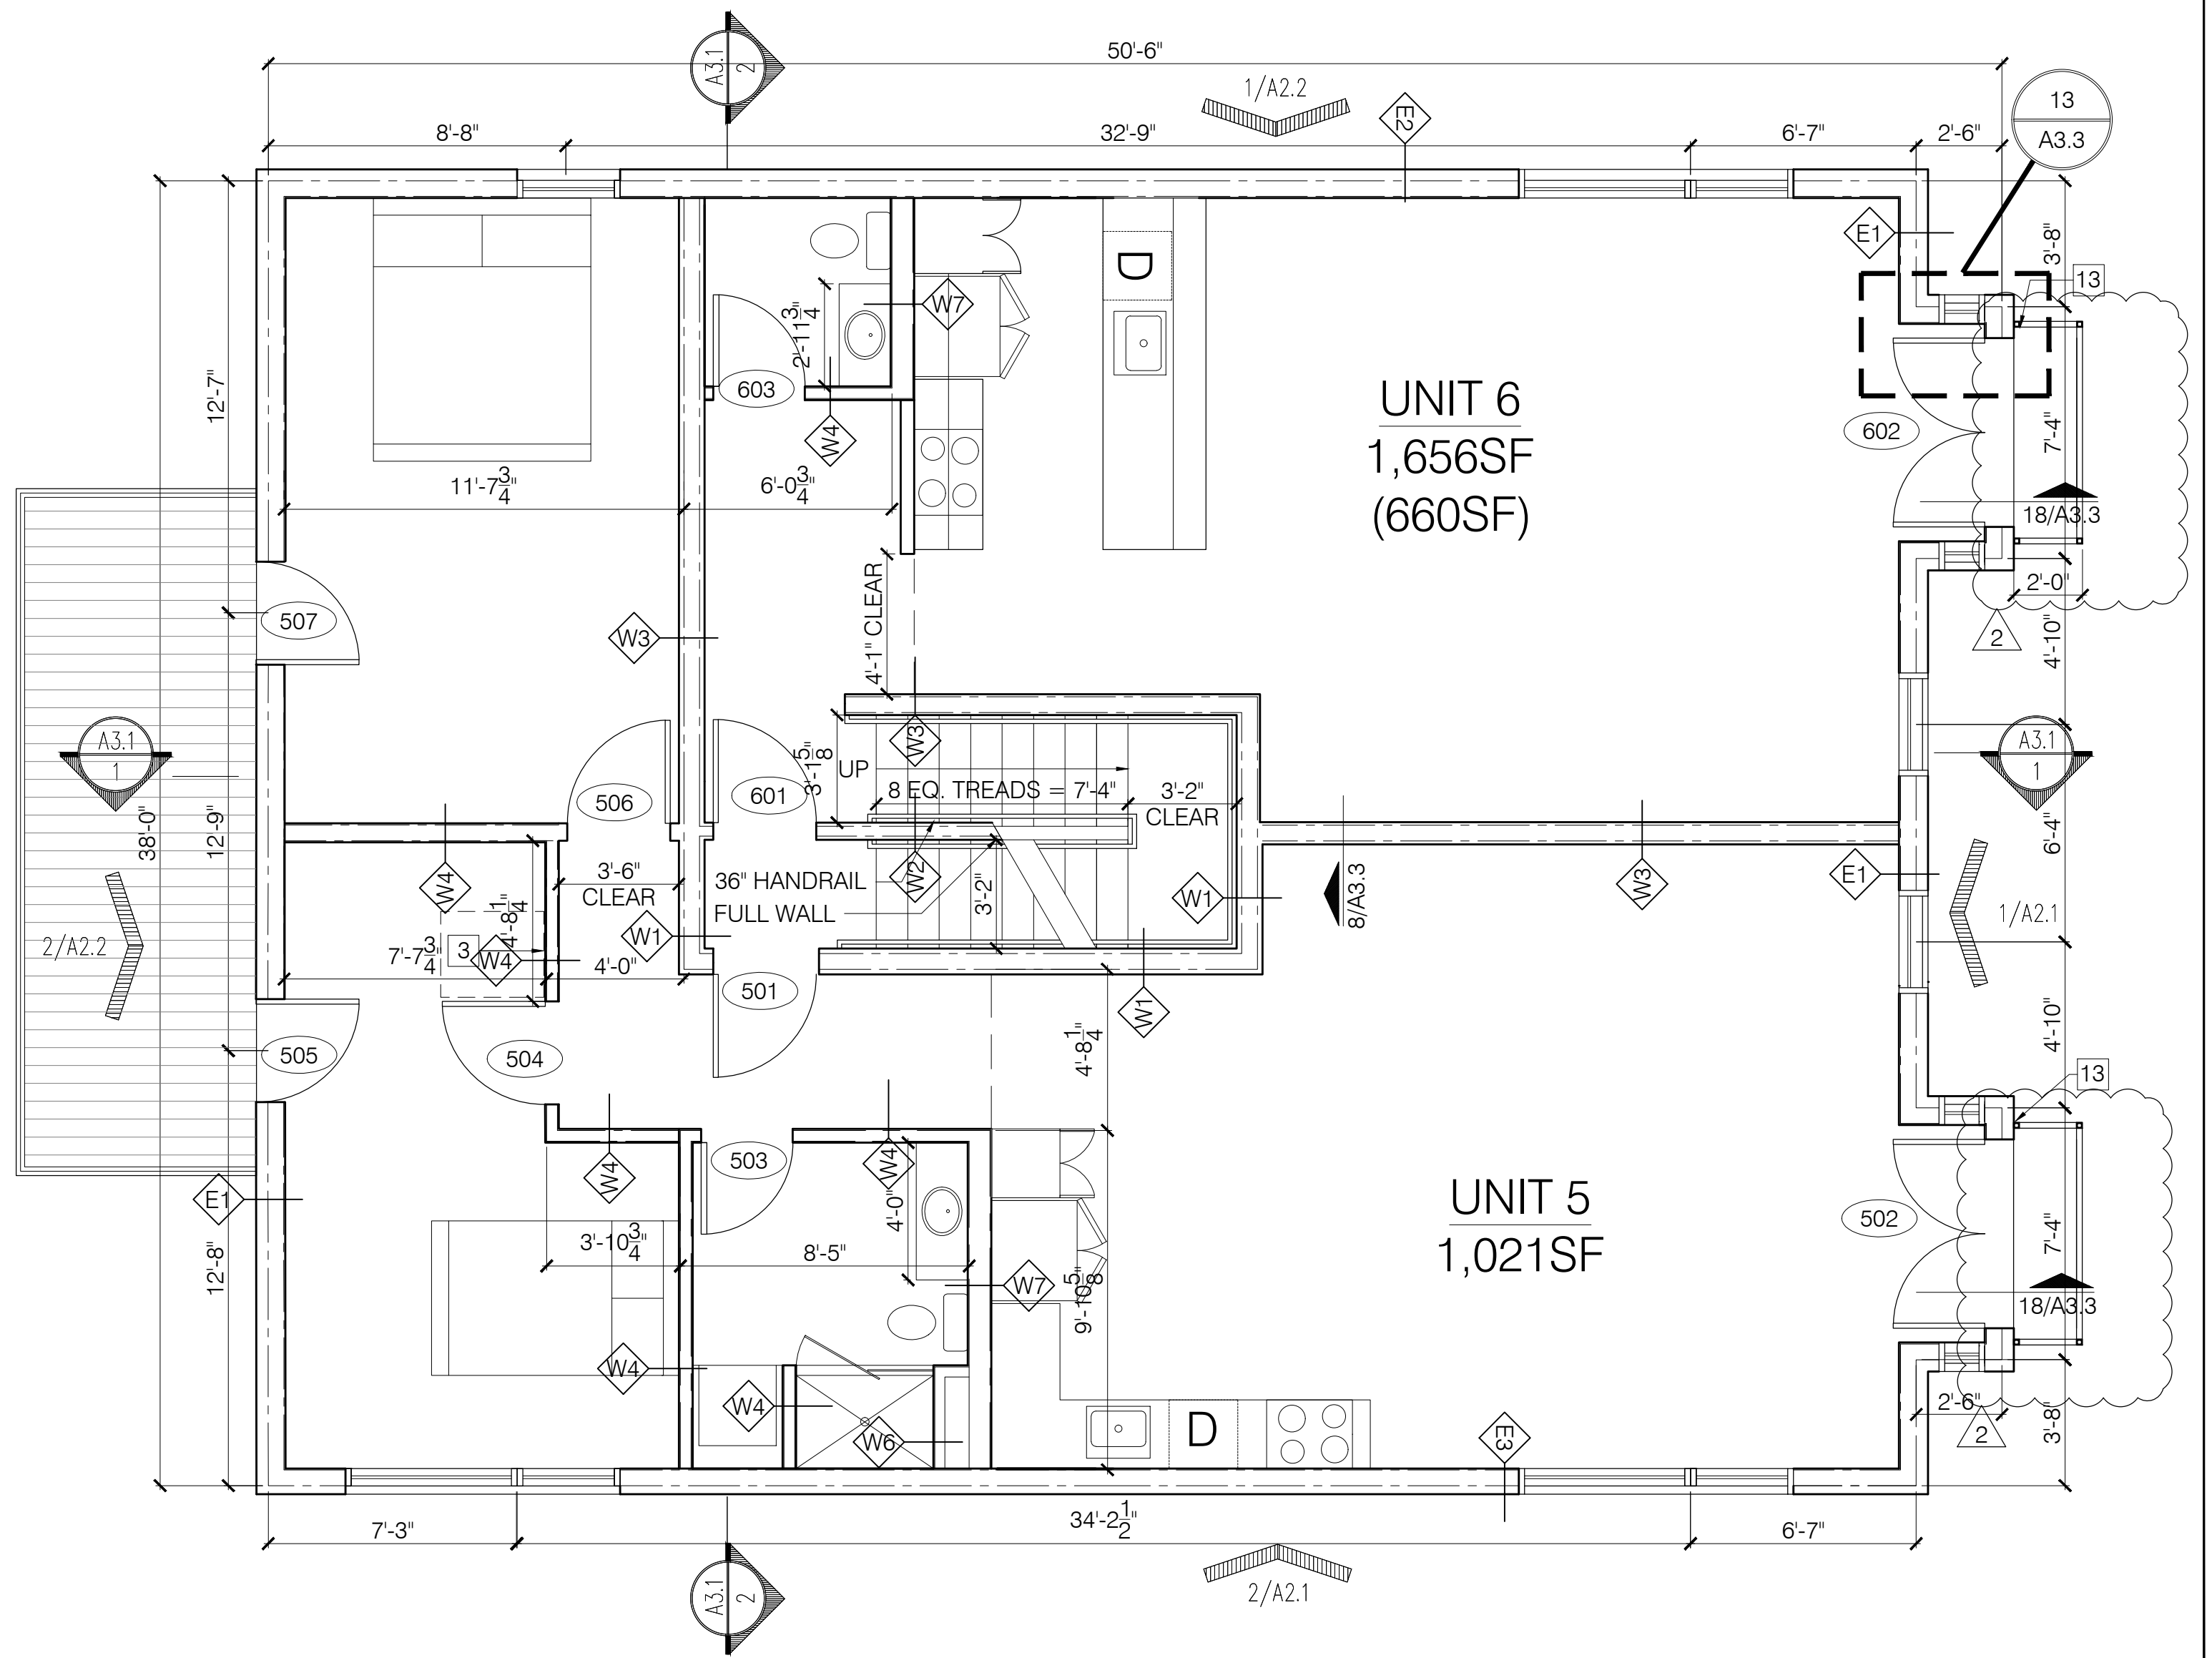

4 THIRD FLOOR  
SCALE: 1/4" = 1'-0"

- KEYNOTES:
1. CONCRETE PLANTER - FRONT EDGE FOLLOWS PROPERTY LIN
  2. WATER HEATERS
  3. AREA ELECTRICAL PANEL
  4. -
  5. LINE OF AWNING ABOVE
  6. -
  7. LOCATION FOR INSTALLATION OF HEAT PUMP UNITS
  8. ROOF DRAIN
  9. OVERFLOW DRAIN
  10. MEMBRANE ROOF
  11. 1/8" TAPERED INSULATION TO PROVIDE POSITIVE SLOPE 1 OF ROOF DRAIN /SCUPPER
  12. -
  13. FABRICATED METAL BALCONY
  14. ROOF DECK SYSTEM
  15. CONCRETE STEPS AND PORCH
  16. LOCATION OF SUMP AND PUMP

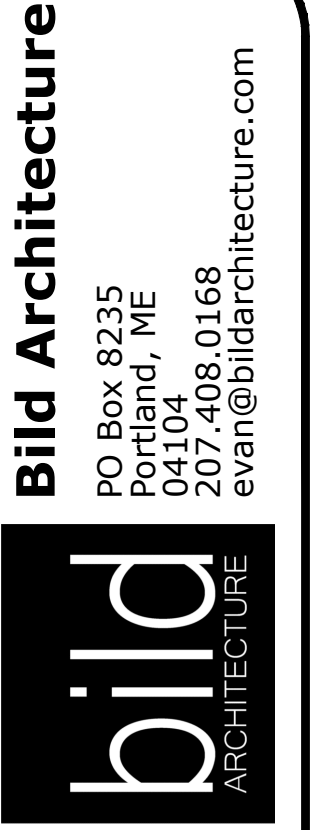

PROJECT NO. 15018  
PROJECT NAME 30 MERRILL STREET  
PORTLAND, ME

REVISED SET

REV	DATE	DESCRIPTION
1	03.13.2017	ISSUE
2	06.29.2017	REVISED SET
3		
4		
5		

2ND 3RD FLOOR

ISSUE DATE 3/13/17  
DRAWN BY EMW  
SHEET TITLE  
SHEET SCALE 1/4" = 1'-0"

1.2