



3 SECOND FLOOR
 SCALE: 1/4" = 1'-0"

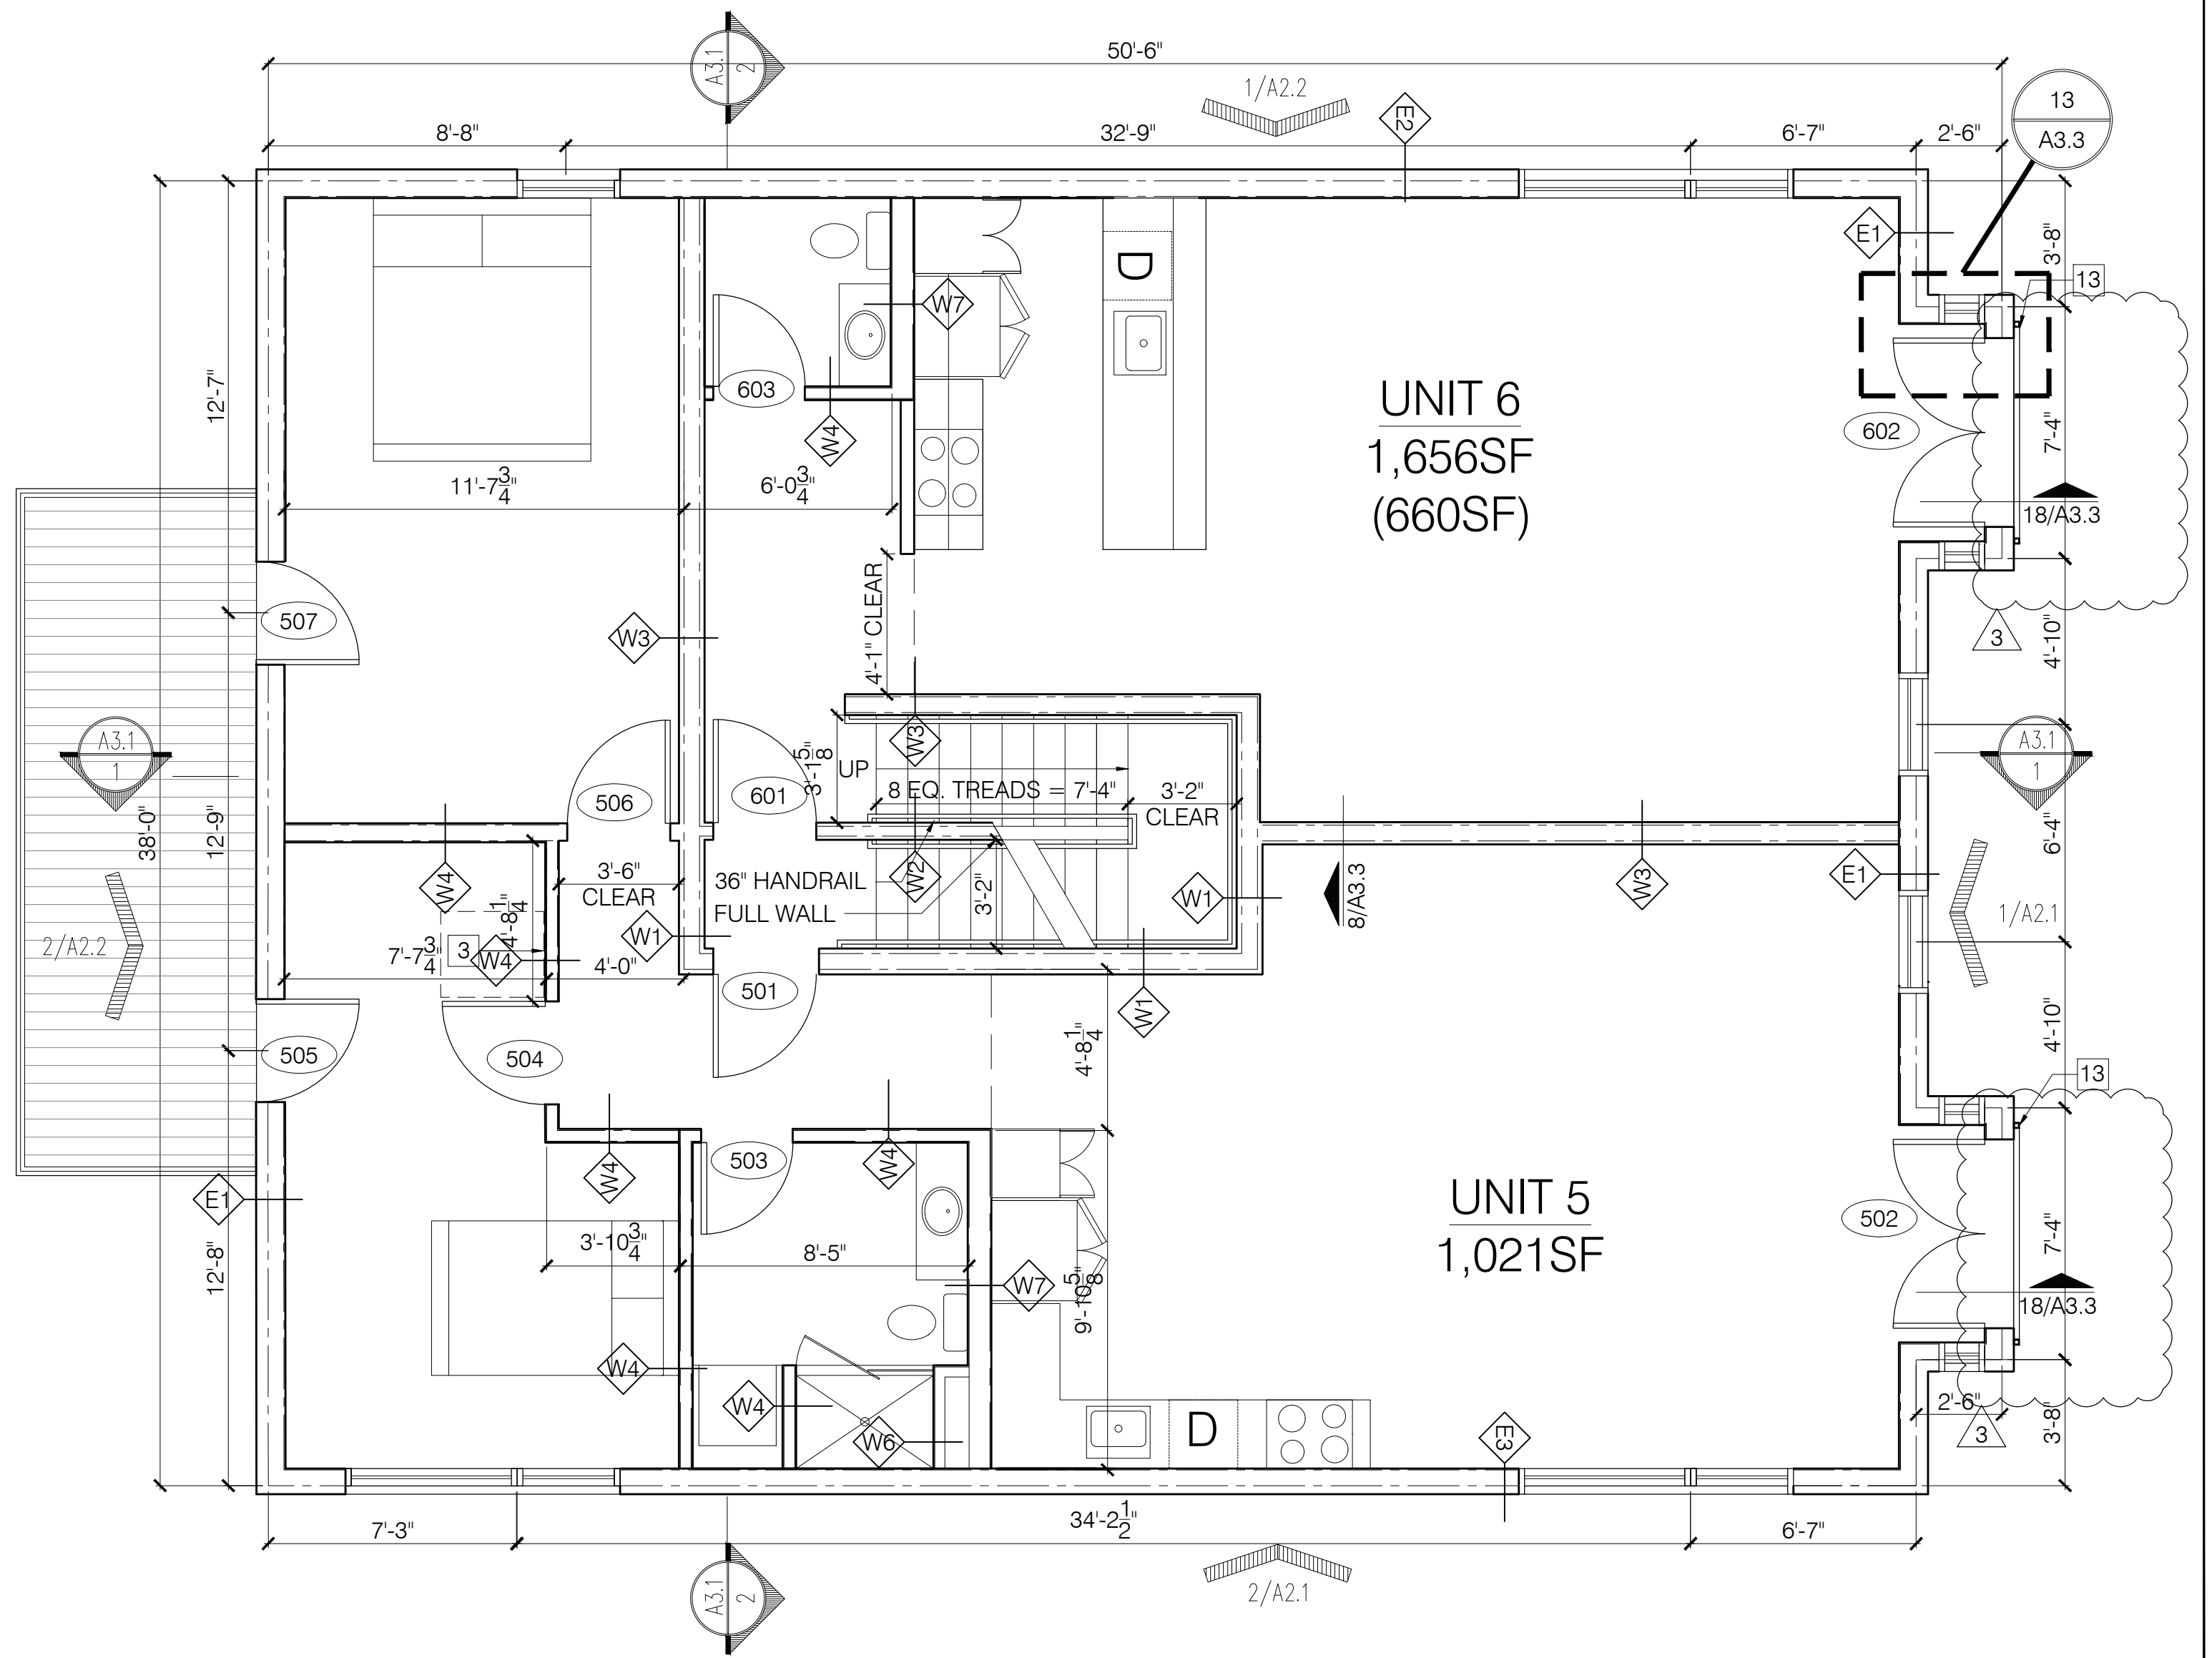

4 THIRD FLOOR
 SCALE: 1/4" = 1'-0"

- KEYNOTES:**
1. CONCRETE PLANTER - FRONT EDGE FOLLOWS PROPERTY LIN
 2. WATER HEATERS
 3. AREA ELECTRICAL PANEL
 4. -
 5. LINE OF AWNING ABOVE
 6. -
 7. LOCATION FOR INSTALLATION OF HEAT PUMP UNITS
 8. ROOF DRAIN
 9. OVERFLOW DRAIN
 10. MEMBRANE ROOF
 11. 1/8" TAPERED INSULATION TO PROVIDE POSITIVE SLOPE 1 OF ROOF DRAIN /SCUPPER
 12. -
 13. FABRICATED METAL RAILING
 14. ROOF DECK SYSTEM
 15. CONCRETE STEPS AND PORCH
 16. LOCATION OF SUMP AND PUMP

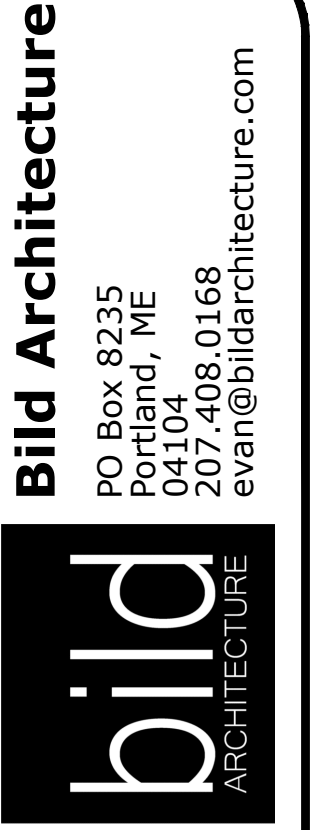

PROJECT NO. 15018
PROJECT NAME 30 MERRILL STREET PORTLAND, ME

REVISIONS

1	03.13.2017	
2	06.29.2017	
3	07.13.2017	
4		
5		

REVISED SET
2ND 3RD FLOOR

DRAWN BY EMW
SHEET TITLE

ISSUE DATE 3/13/17
SHEET SCALE 1/4" = 1'-0"
A
1.2