




7 FIRST FLOOR ACCESSIBLE ROUTE  
SCALE: 1/8" = 1'-0"

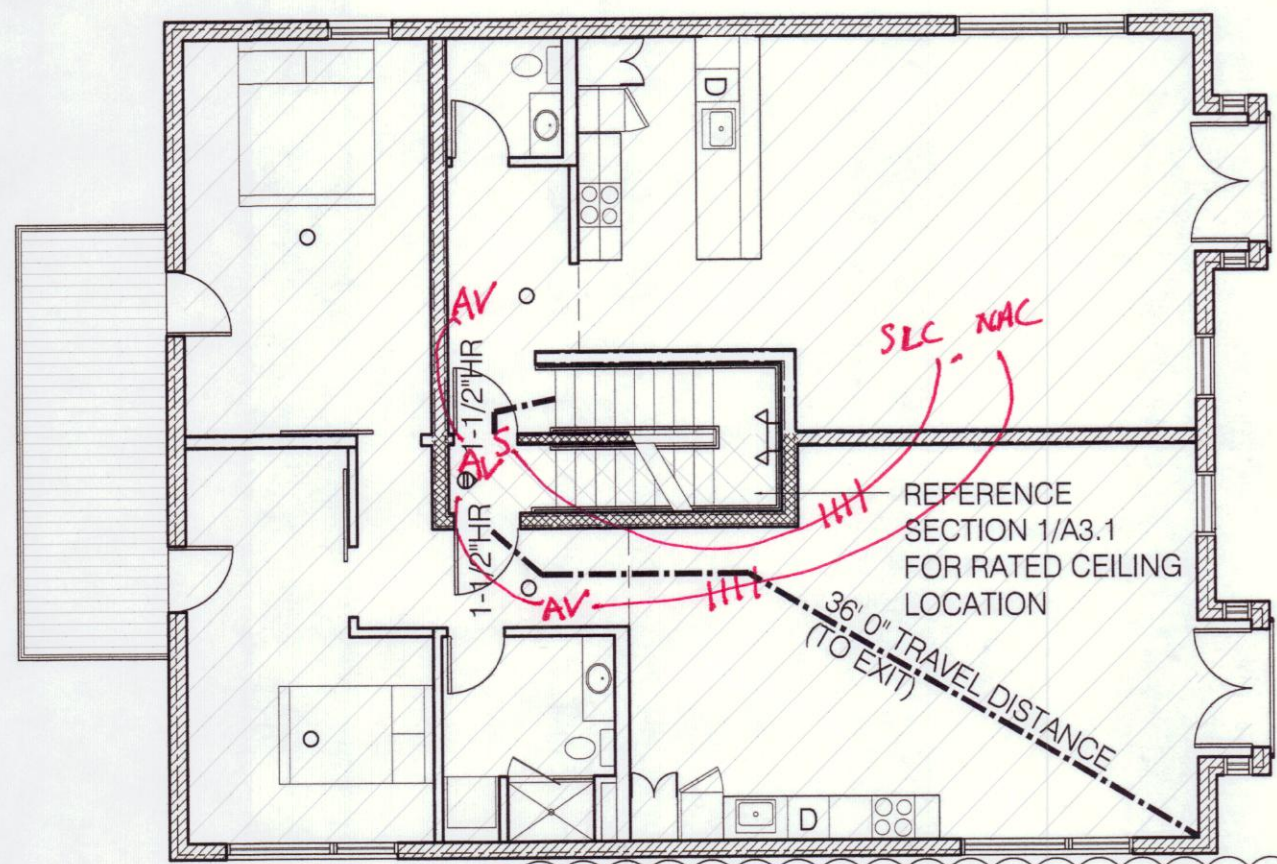


4 THIRD FLOOR  
SCALE: 1/8" = 1'-0"

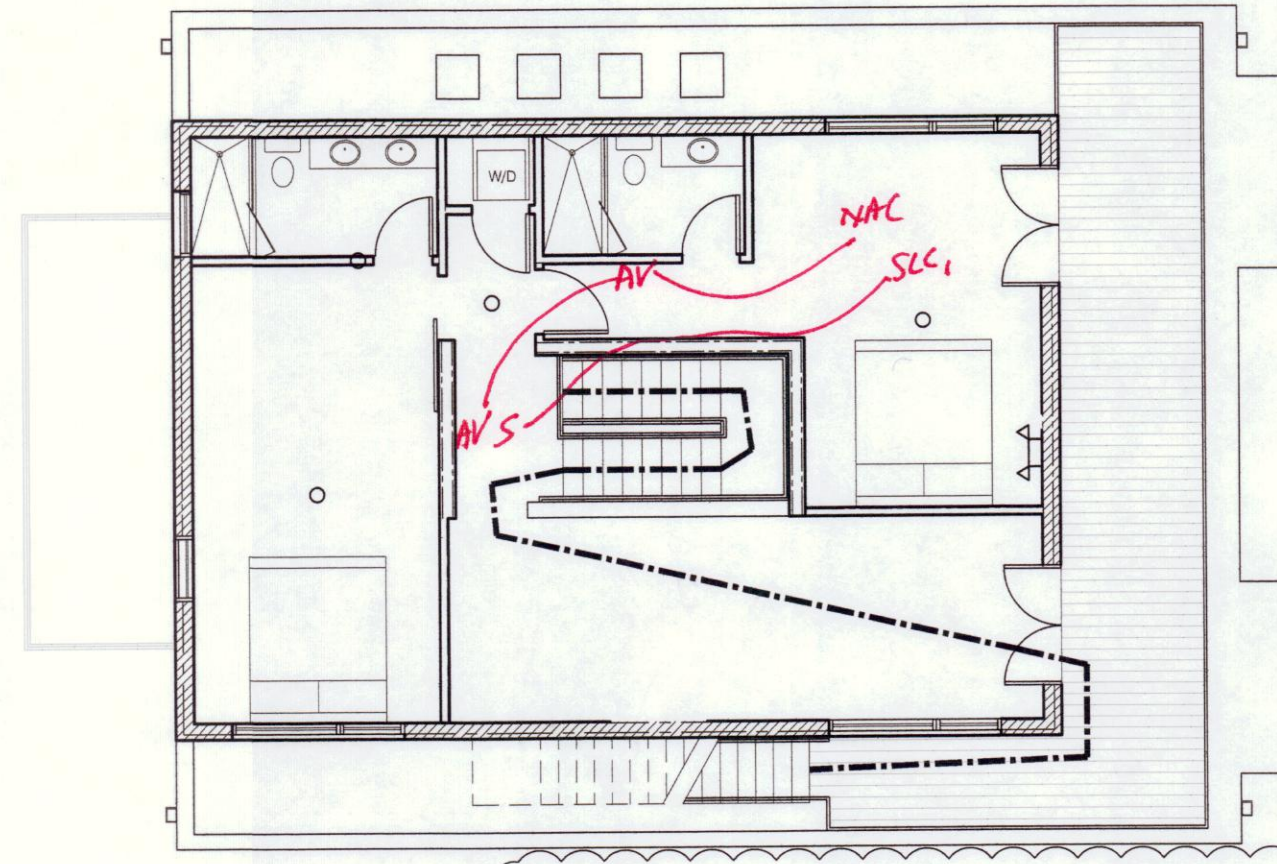


5 FOURTH FLOOR  
SCALE: 1/8" = 1'-0"

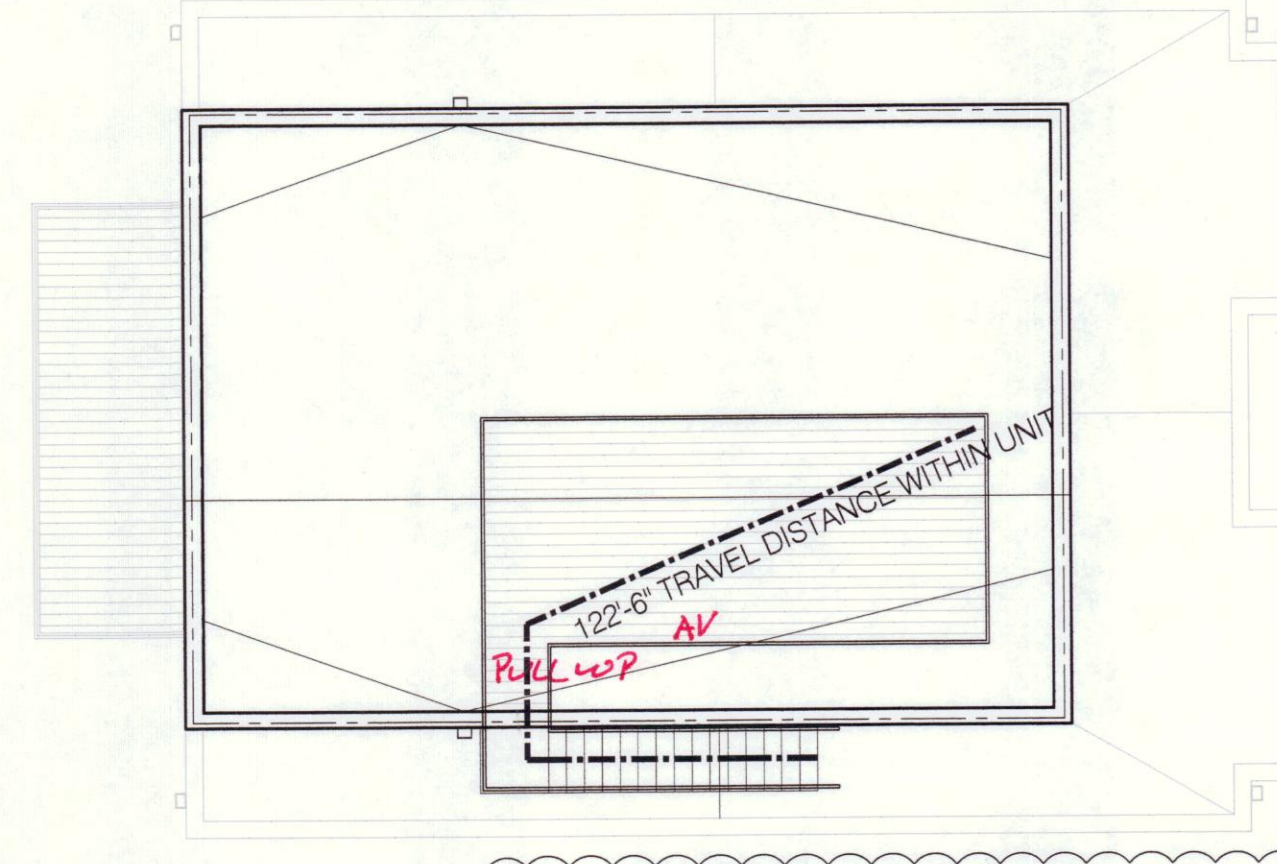


6 ROOF DECK  
SCALE: 1/8" = 1'-0"

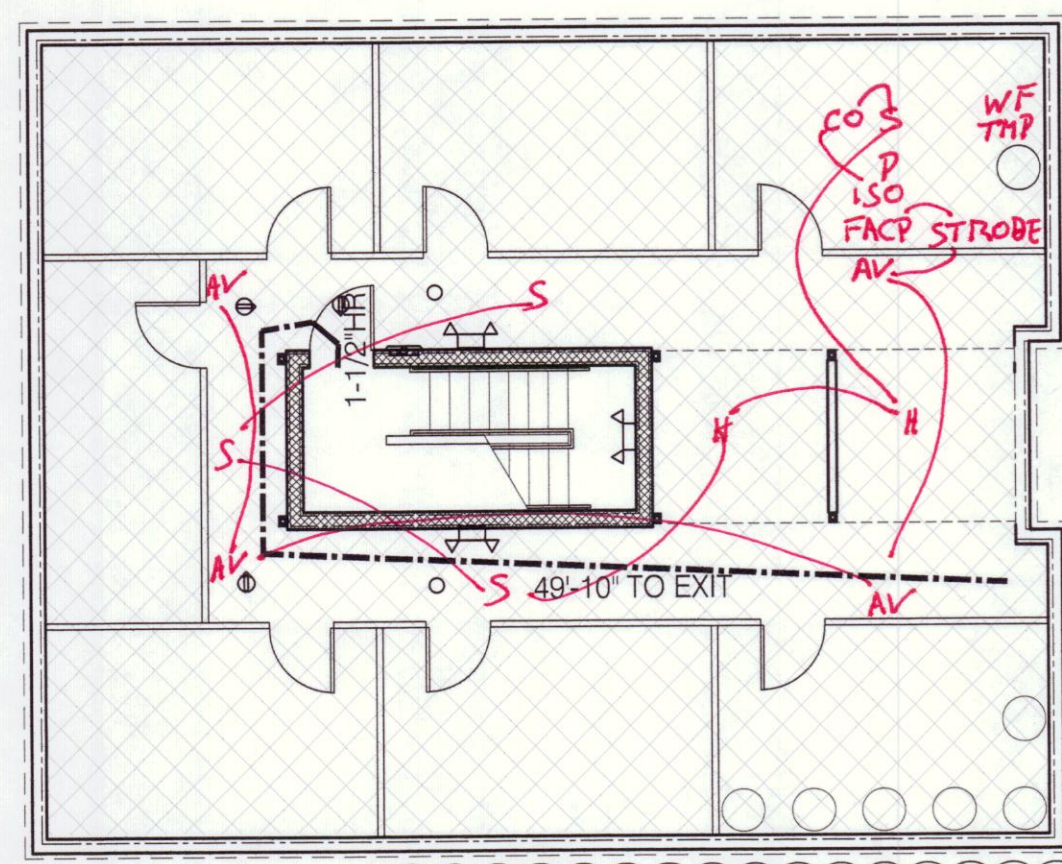

1 BASEMENT  
SCALE: 1/8" = 1'-0"

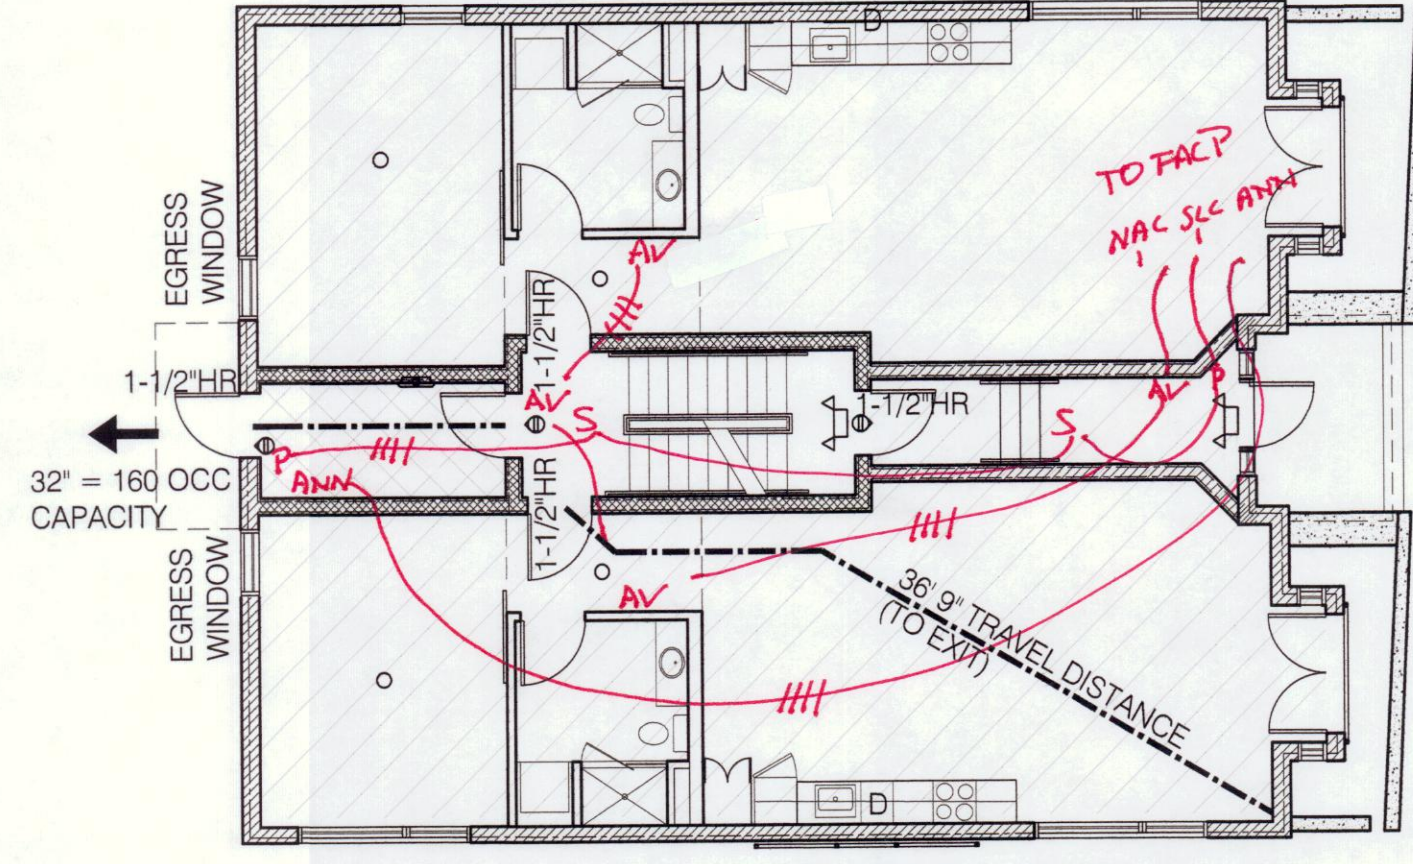

2 FIRST FLOOR  
SCALE: 1/8" = 1'-0"


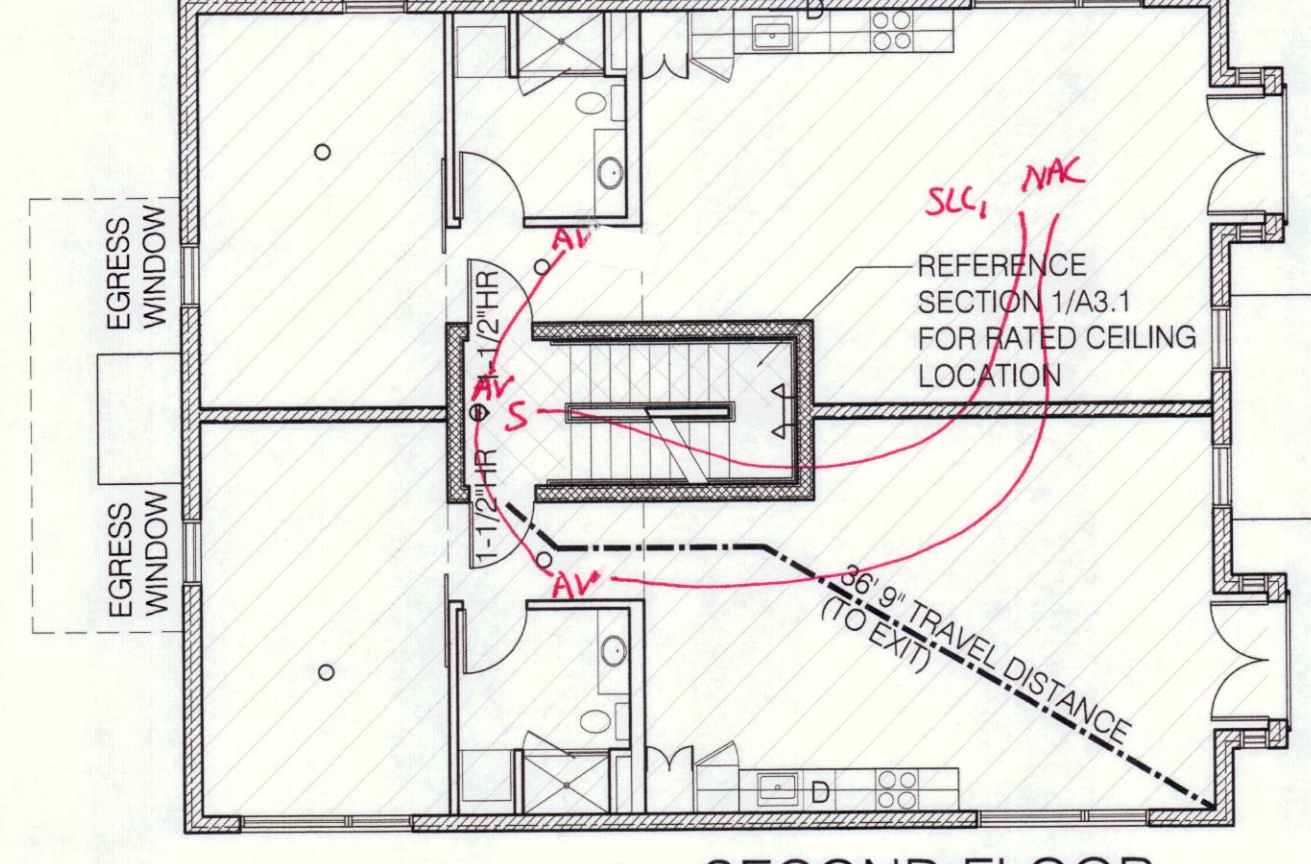


3 SECOND FLOOR  
SCALE: 1/8" = 1'-0"

**KEY**

- ← EXIT
- COMMON PATH (DISTANCE LABELED ON PATH)
- - - TRAVEL DISTANCE (DISTANCE LABELED ON PATH)
- SMOKE DETECTOR/ CO2 DETECTOR
- ⚡ EMERGENCY LIGHTING
- 🔥 FIRE EXTINGUISHER
- ▨ 1-HR RATED WALL ASSEMBLY
- ▩ 2-HR RATED WALL ASSEMBLY
- PROVIDE 1-HR RATED CEILING
- ▤ PROVIDE 2-HR RATED CEILING

ALL WORKING 16/4 FPLP

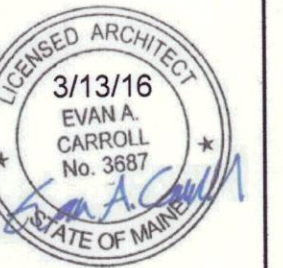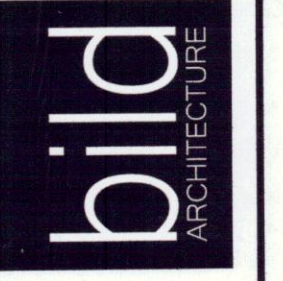

REVISIONS

1	03.13.2017	
2		
3		
4		
5		

REVISED SET

