




FIRST FLOOR ACCESSIBLE ROUTE
SCALE: 1/8" = 1'-0"

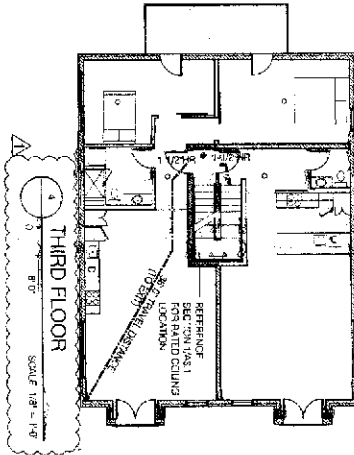


THIRD FLOOR
SCALE: 1/8" = 1'-0"

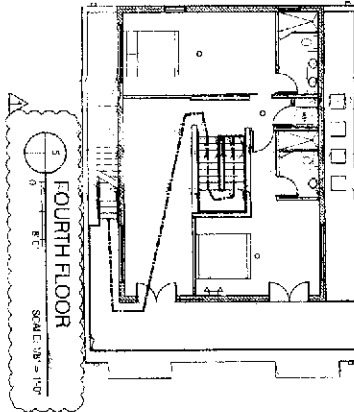


FOURTH FLOOR
SCALE: 1/8" = 1'-0"

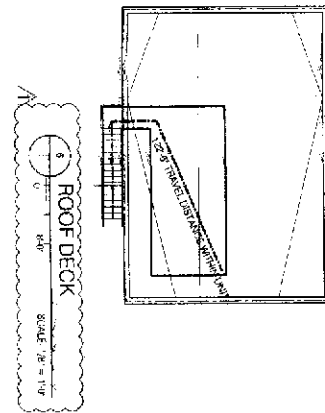


ROOF DECK
SCALE: 1/8" = 1'-0"

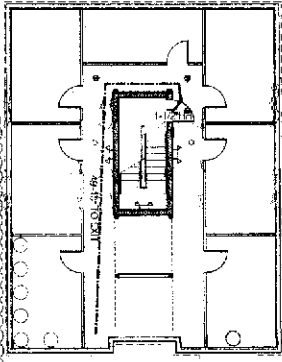

BASEMENT
SCALE: 1/8" = 1'-0"

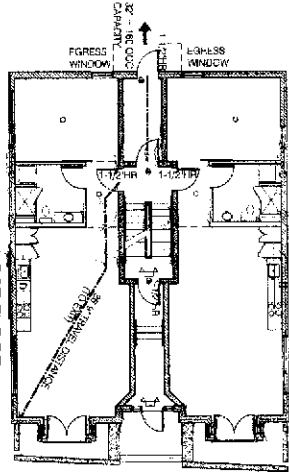

FIRST FLOOR
SCALE: 1/8" = 1'-0"

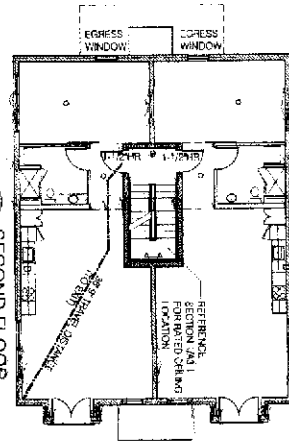

SECOND FLOOR
SCALE: 1/8" = 1'-0"

997
Ceilings

KEY

- EXIT
- COMMON HALL CORRIDOR (W/REF ON PATH)
- SMALL ENTRANCE (W/REF ON PATH)
- SMALL ENTRANCE (W/REF ON PATH)
- SPECIAL SECTION (W/REF ON PATH)
- EMERGENCY LIGHTING
- EMERGENCY LIGHTING
- FIRE FIGHTER'S
- FIRE RATED WALL ASSEMBLY
- EMERGENCY EXIT
- EMERGENCY EXIT
- EMERGENCY EXIT

104

ISSUE DATE
3/13/17
SHEET SCALE
1/8" = 1'

DRAWN BY
EMW
SHEET TITLE
LIFE SAFETY

REVISED SET
REVISIONS
03.13.2017

PROJECT NO.
15018
PROJECT NAME
**30 MERRILL STREET
PORTLAND, ME**



Bild Architecture
PO Box 8235
Portland, ME
04104
207.408.0168
evan@bildarchitecture.com