


3 SECOND FLOOR
SCALE: 1/4" = 1'-0"

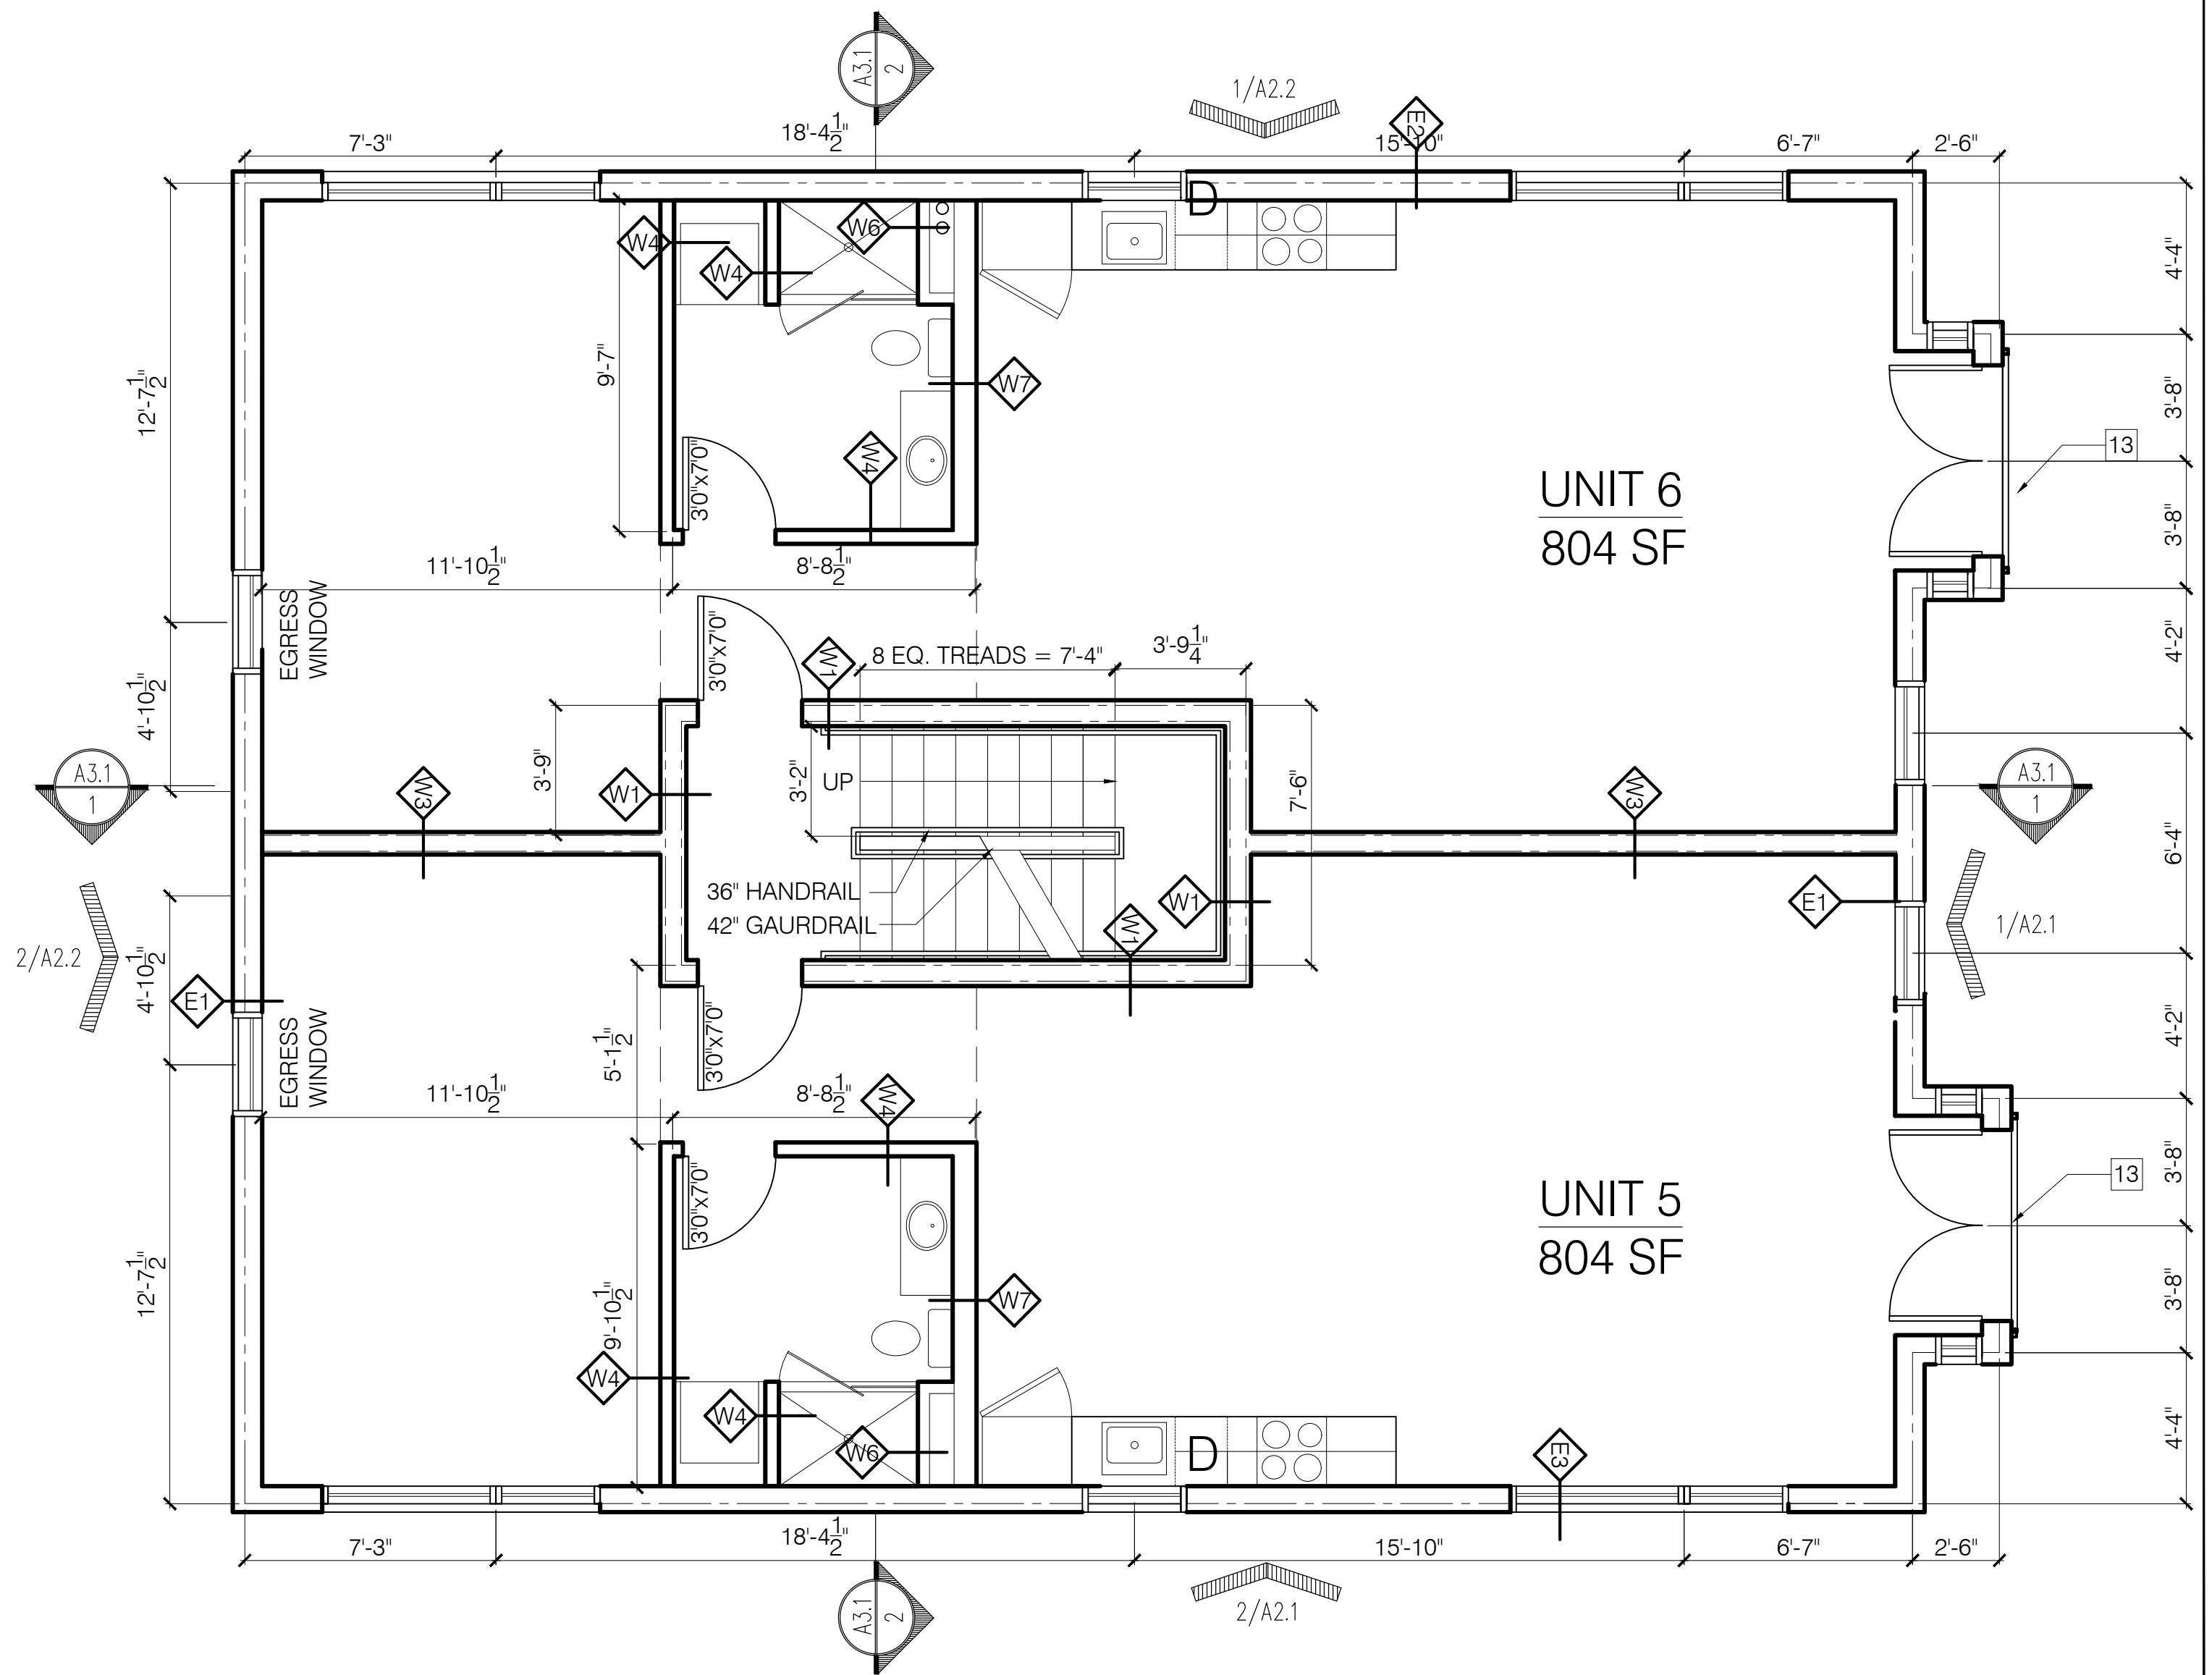

4 THIRD FLOOR
SCALE: 1/4" = 1'-0"

- KEYNOTES:
1. CONCRETE PLANTER - FRONT EDGE FOLLOWS PROPERTY LIN
 2. WATER HEATERS
 3. ELECTRICAL PANELS
 4. FRAMED STAIR OPENING ABOVE
 5. LINE OF AWNING ABOVE
 6. LINE OF LOWER CEILING
 7. LOCATION FOR INSTALLATION OF HEAT PUMP UNITS
 8. ROOF DRAIN
 9. OVERFLOW DRAIN
 10. MEMBRANE ROOF
 11. 1/8" TAPERED INSULATION TO PROVIDE POSITIVE SLOPE 1 OF ROOF DRAIN /SCUPPER
 12. AREA FOR GREEN ROOF TRAY SYSTEM
 13. FABRICATED METAL RAILING
 14. TILE ON PEDESTAL ROOF DECK SYSTEM

SITE APPLICATION
NOT FOR CONSTRUCTION

DRAWN BY
EMW

ISSUE DATE
10/18/16

SHEET TITLE
2ND 3RD FLOOR

SHEET SCALE
1/4" = 1'-0"

REVISIONS

1	
2	
3	
4	
5	

PROJECT NO.
15018

PROJECT NAME
MERRILL STREET - 7 UNIT
PORTLAND, ME

Bild Architecture
PO Box 8235
Portland, ME
04104
207.408.0188
evan@bildarchitecture.com



A

1.2