


1 SCREEN ELEVATION
 0 5'-4" SCALE: 3'-32" = 1'-0"

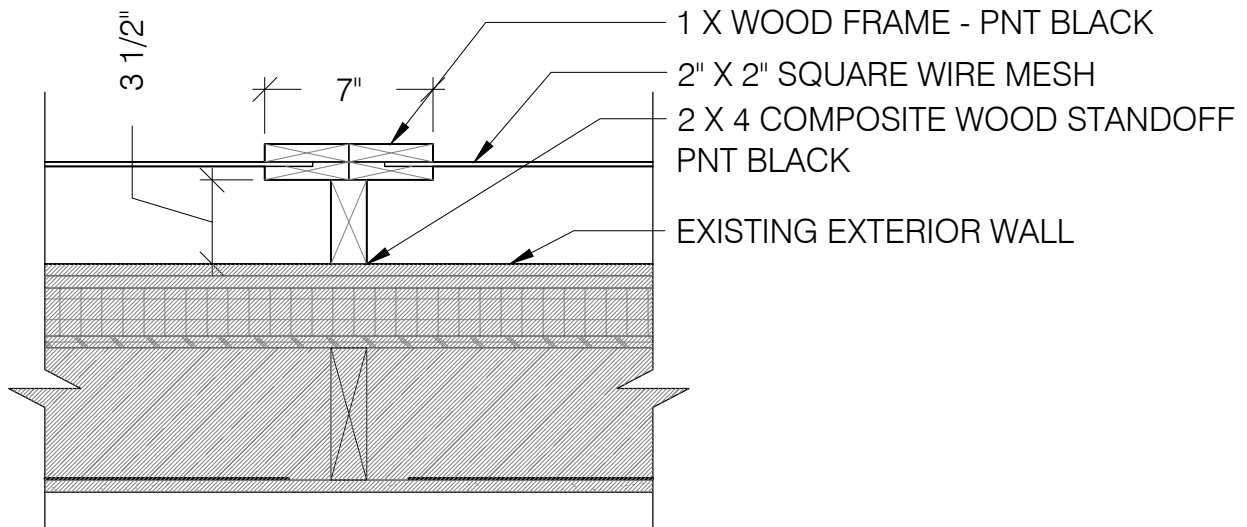

2 DETAIL SECTION
 0 4" SCALE: 1'-1/2" = 1'-0"