



3 PLANTER
SCALE: 1/4" = 1'-0"

- KEYNOTES:**
1. CONCRETE PLANTER - FRONT EDGE FOLLOWS PROPERTY LINE
 2. WATER HEATERS
 3. ELECTRICAL PANELS
 4. FRAMED STAIR OPENING ABOVE
 5. LINE OF AWNING ABOVE
 6. LINE OF LOWER CEILING
 7. LOCATION FOR INSTALLATION OF HEAT PUMP UNITS
 8. ROOF DRAIN
 9. OVERFLOW DRAIN
 10. MEMBRANE ROOF
 11. 1/8" TAPERED INSULATION TO PROVIDE POSITIVE SLOPE 1 OF ROOF DRAIN /SCUPPER
 12. AREA FOR GREEN ROOF TRAY SYSTEM
 13. FABRICATED METAL RAILING
 14. TILE ON PEDESTAL ROOF DECK SYSTEM
 15. CONCRETE STEPS AND PORCH

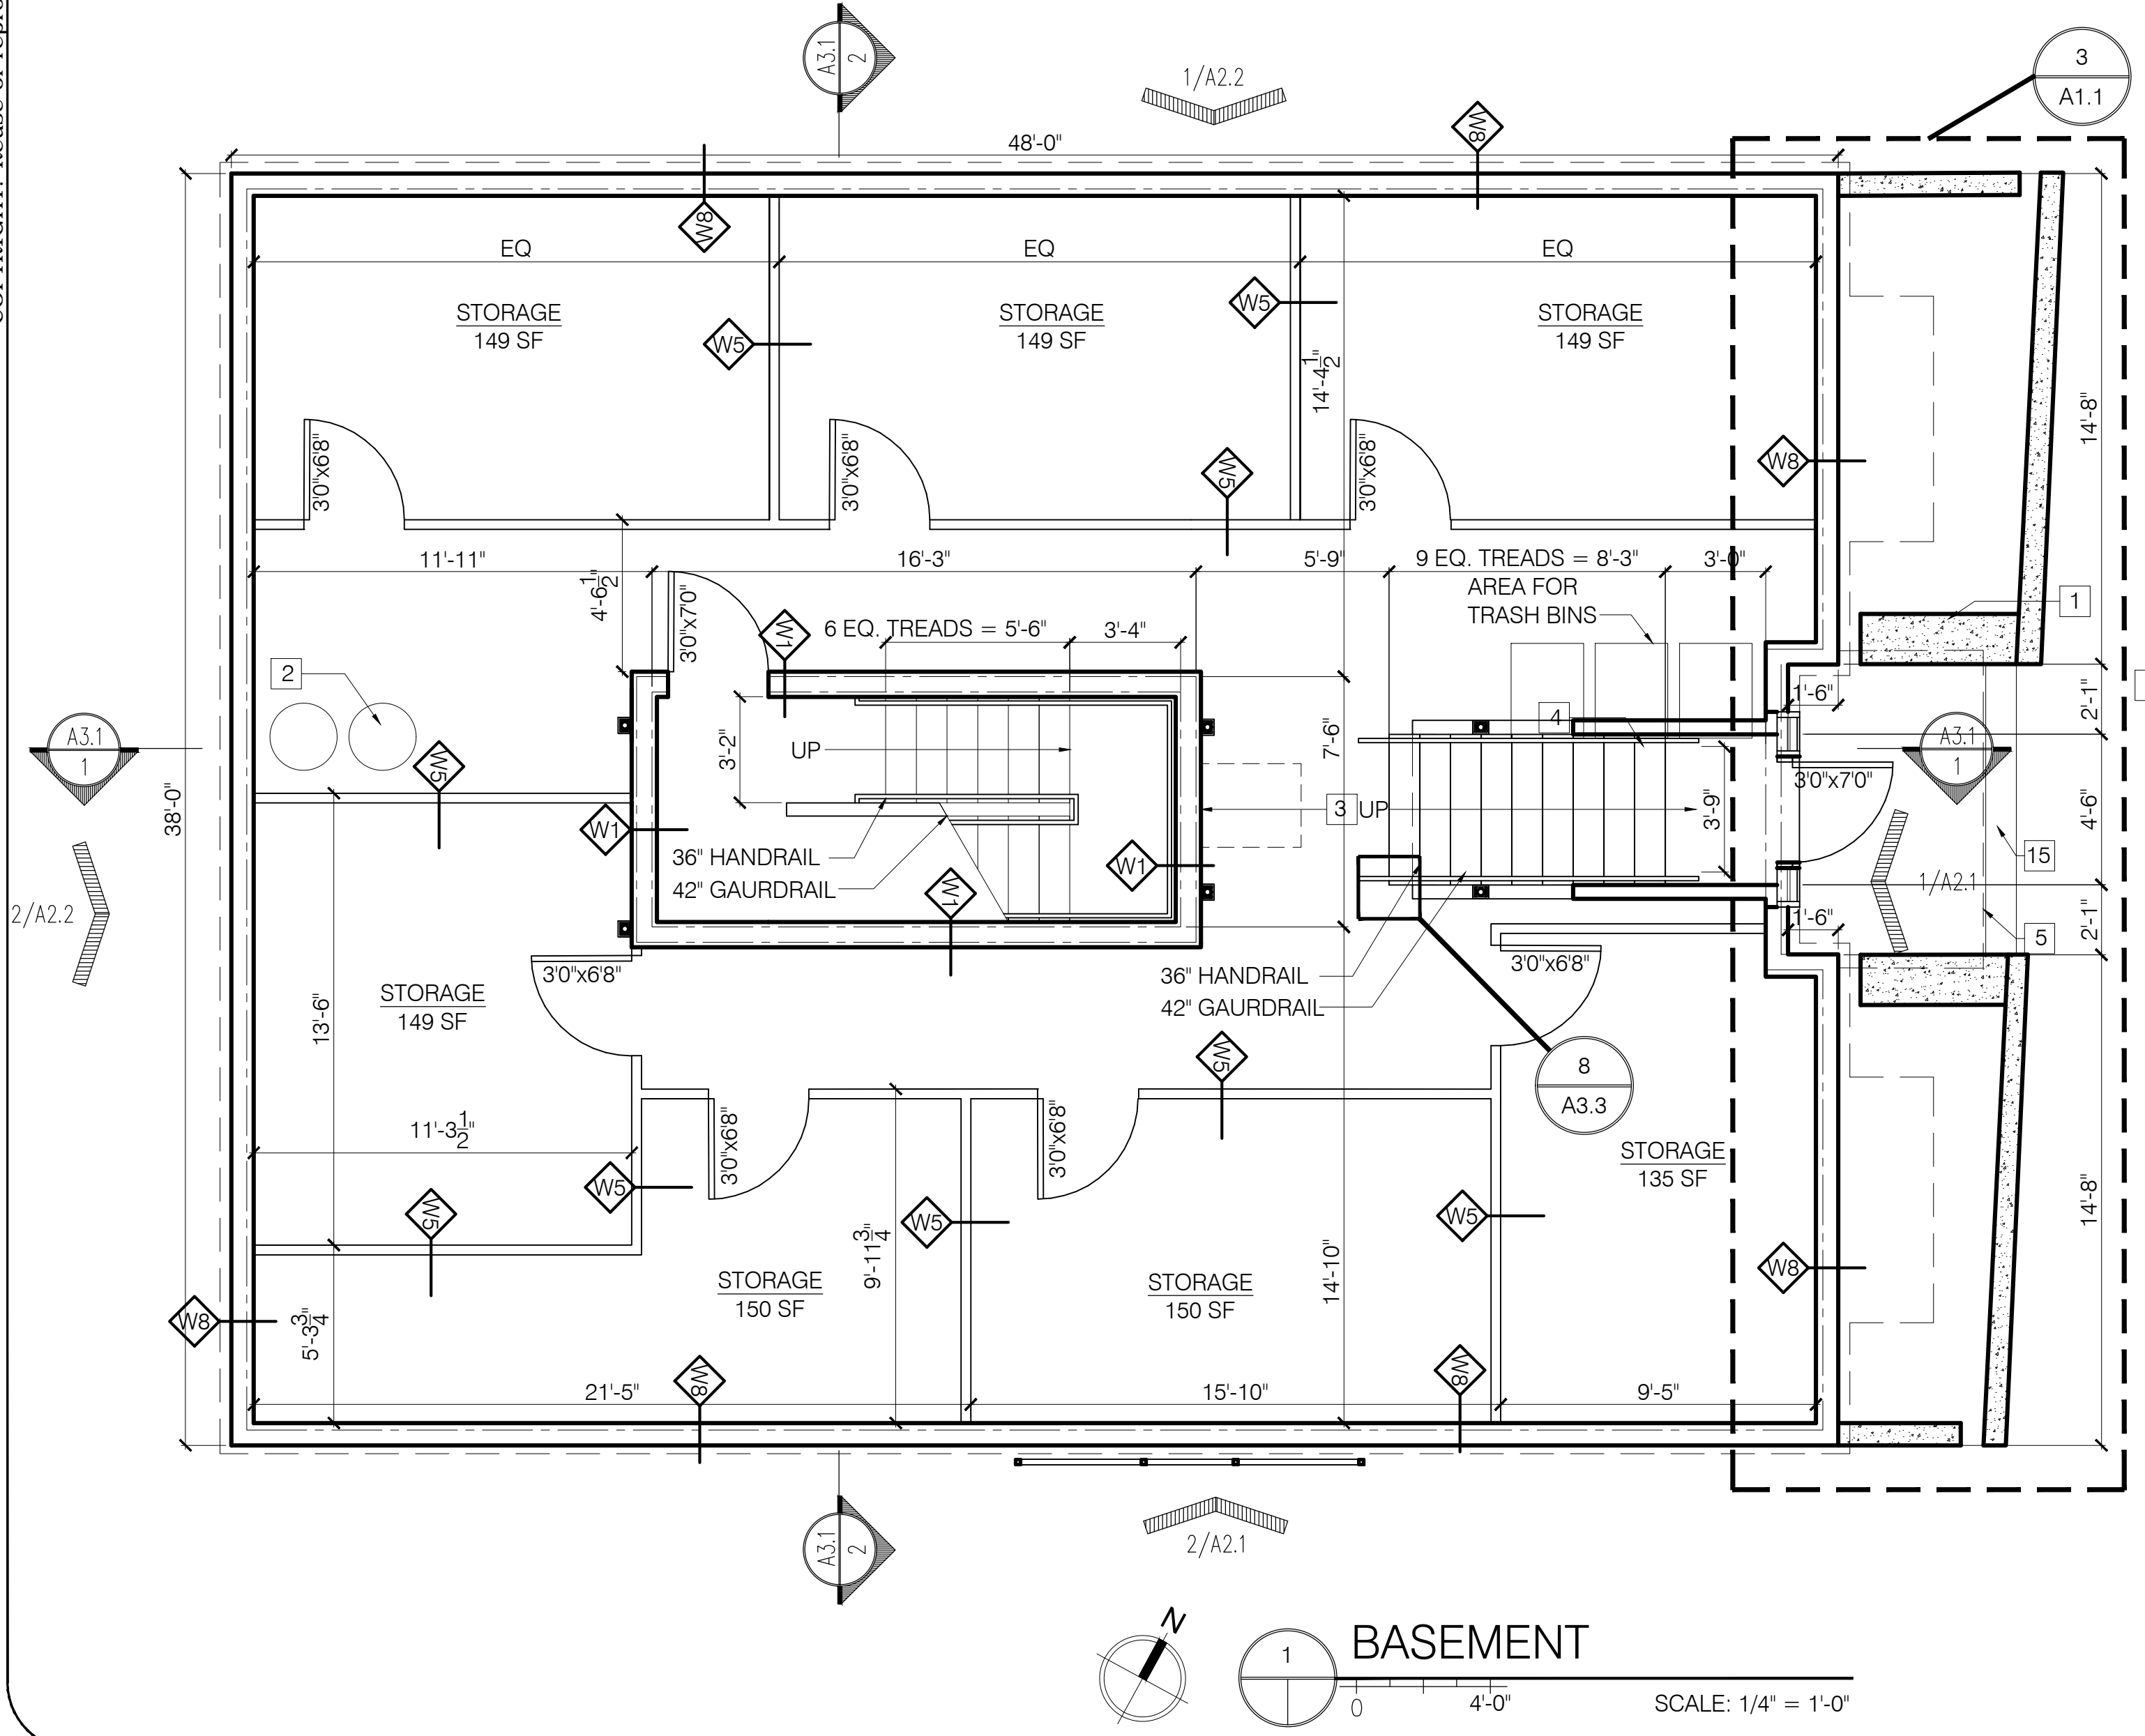

1 BASEMENT
SCALE: 1/4" = 1'-0"

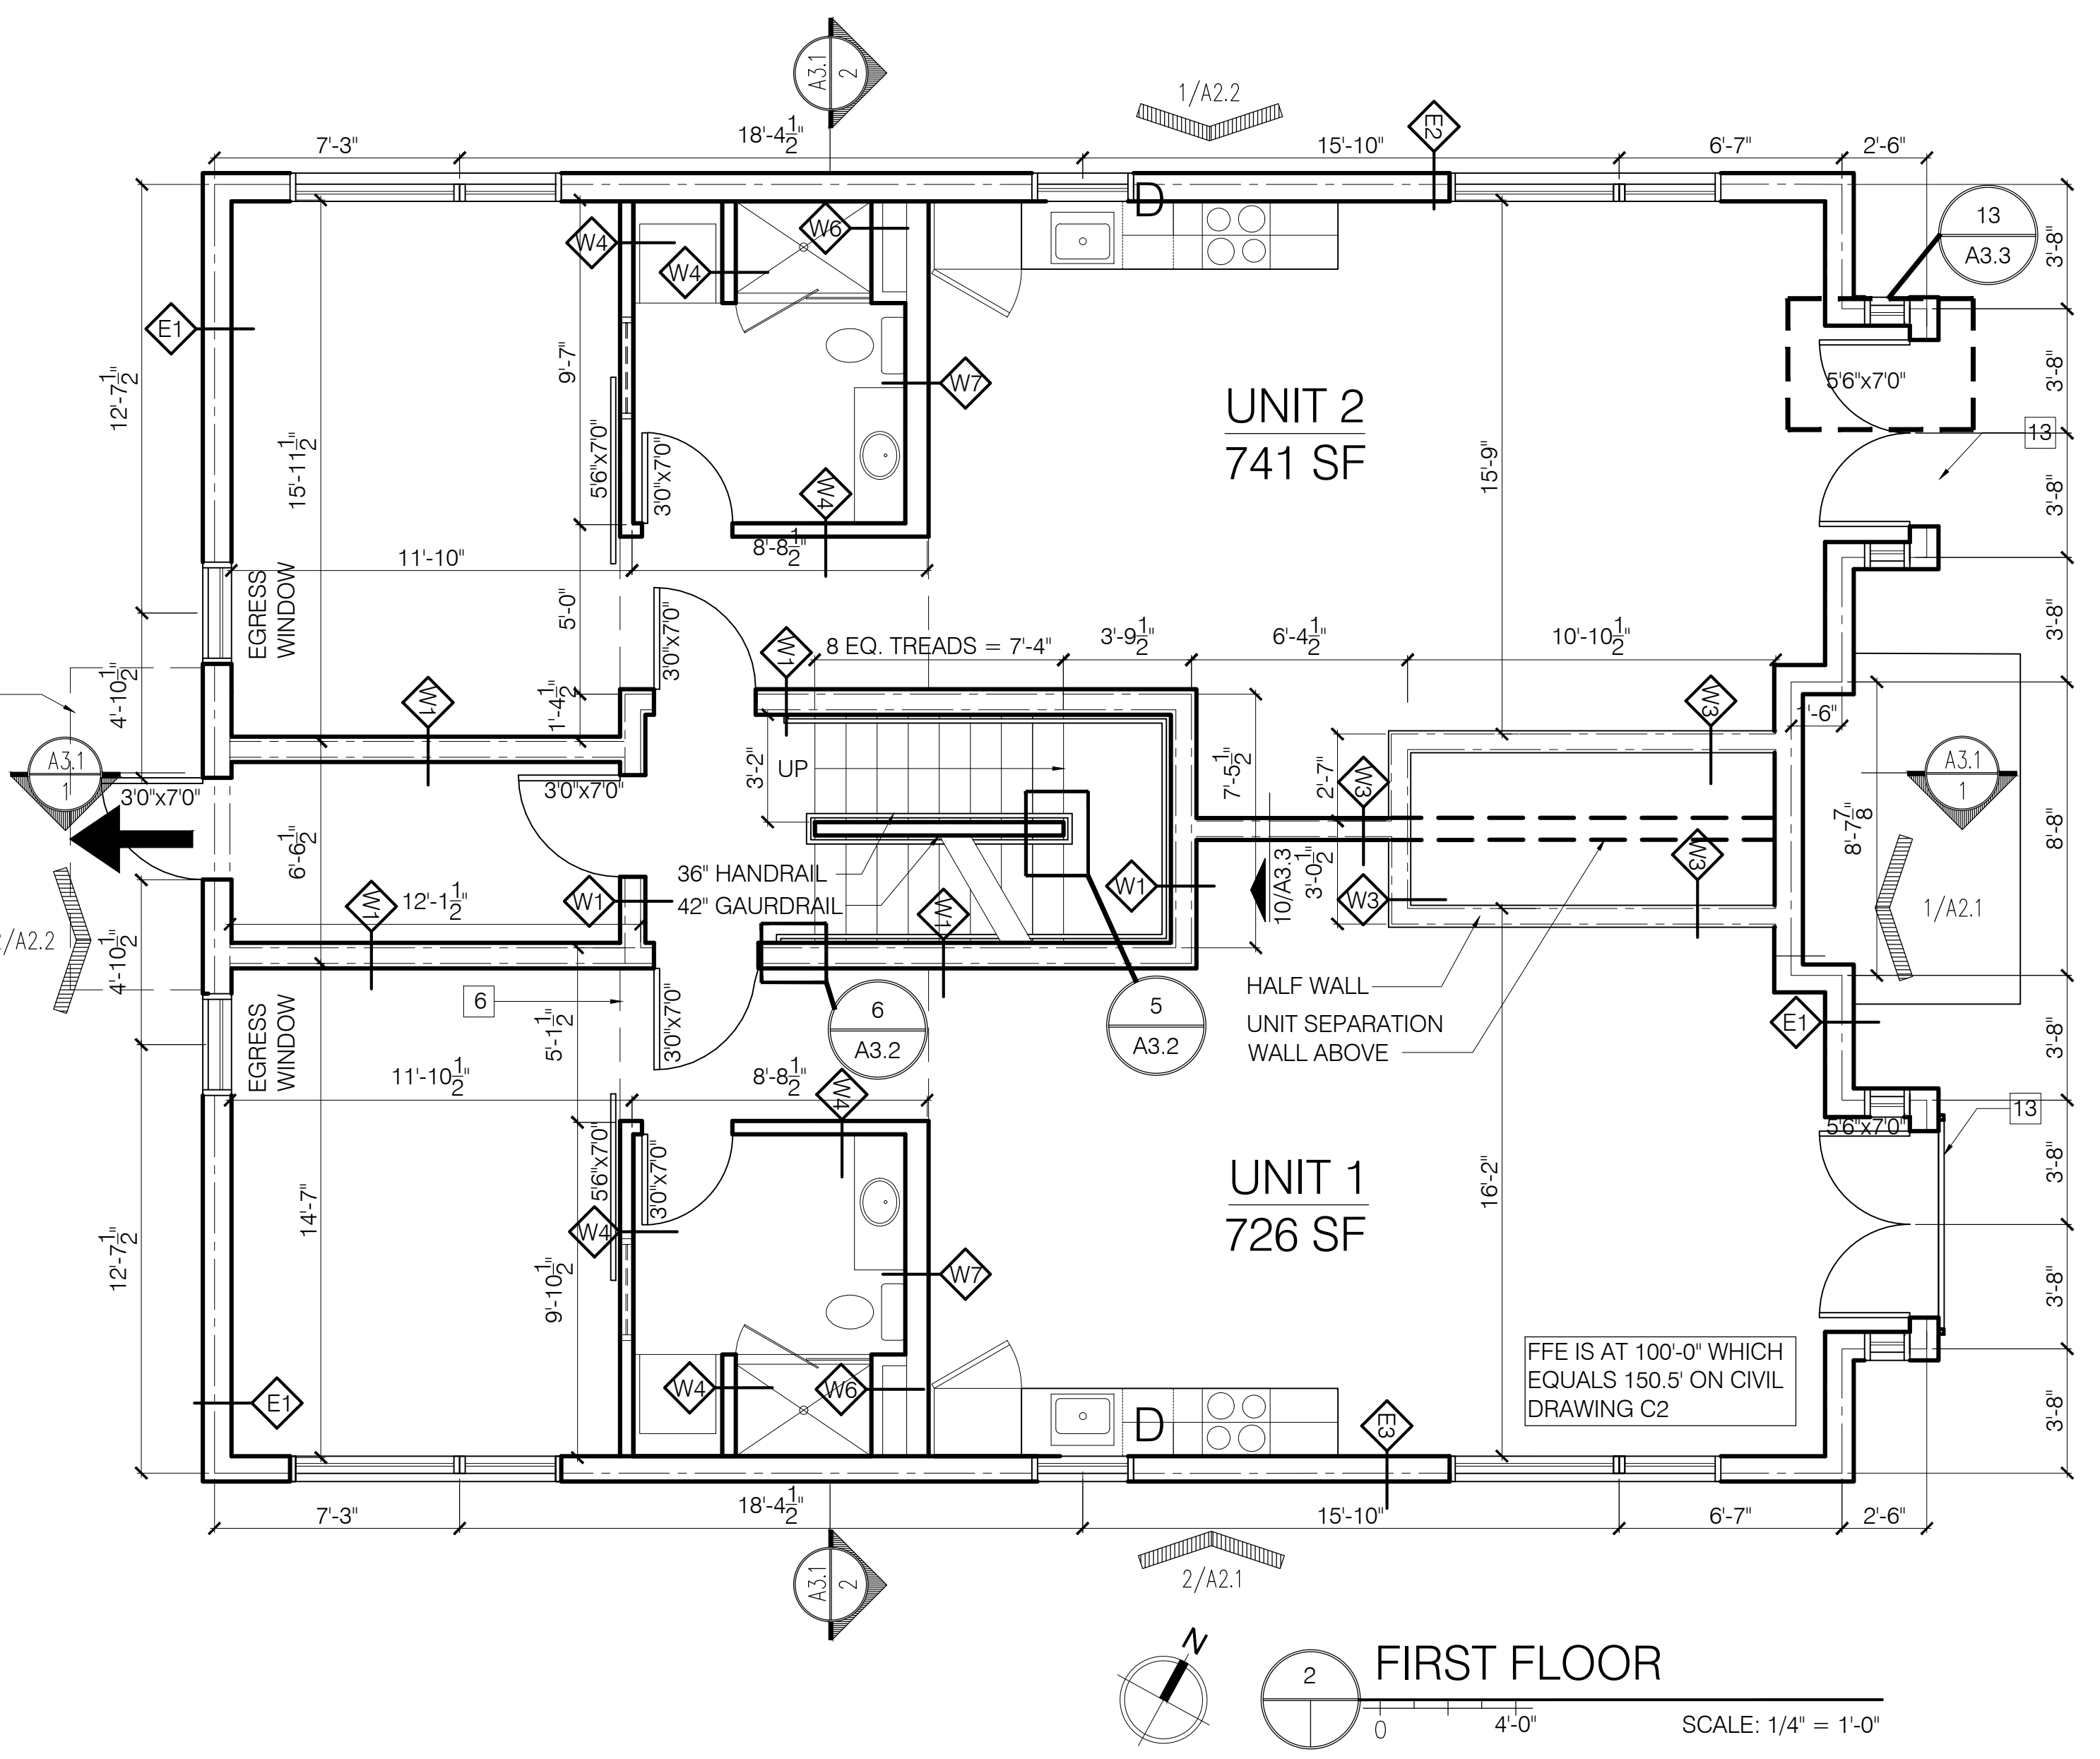

2 FIRST FLOOR
SCALE: 1/4" = 1'-0"

REVISIONS

1	
2	
3	
4	
5	

DRAWING PERMIT SET (REVISIONS) NOT FOR CONSTRUCTION

ISSUE DATE 11/07/16
EMW
SHEET TITLE BSMNT / FIRST
SHEET SCALE 1/4" = 1'-0"