
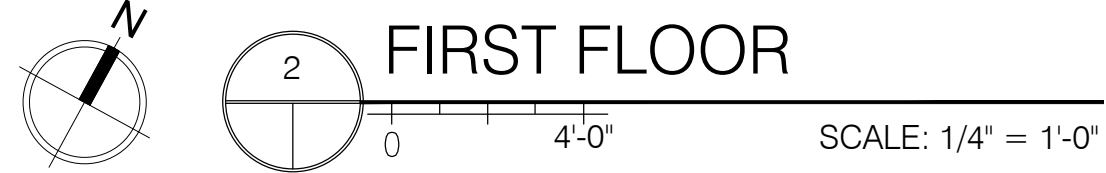


1 BASEMENT

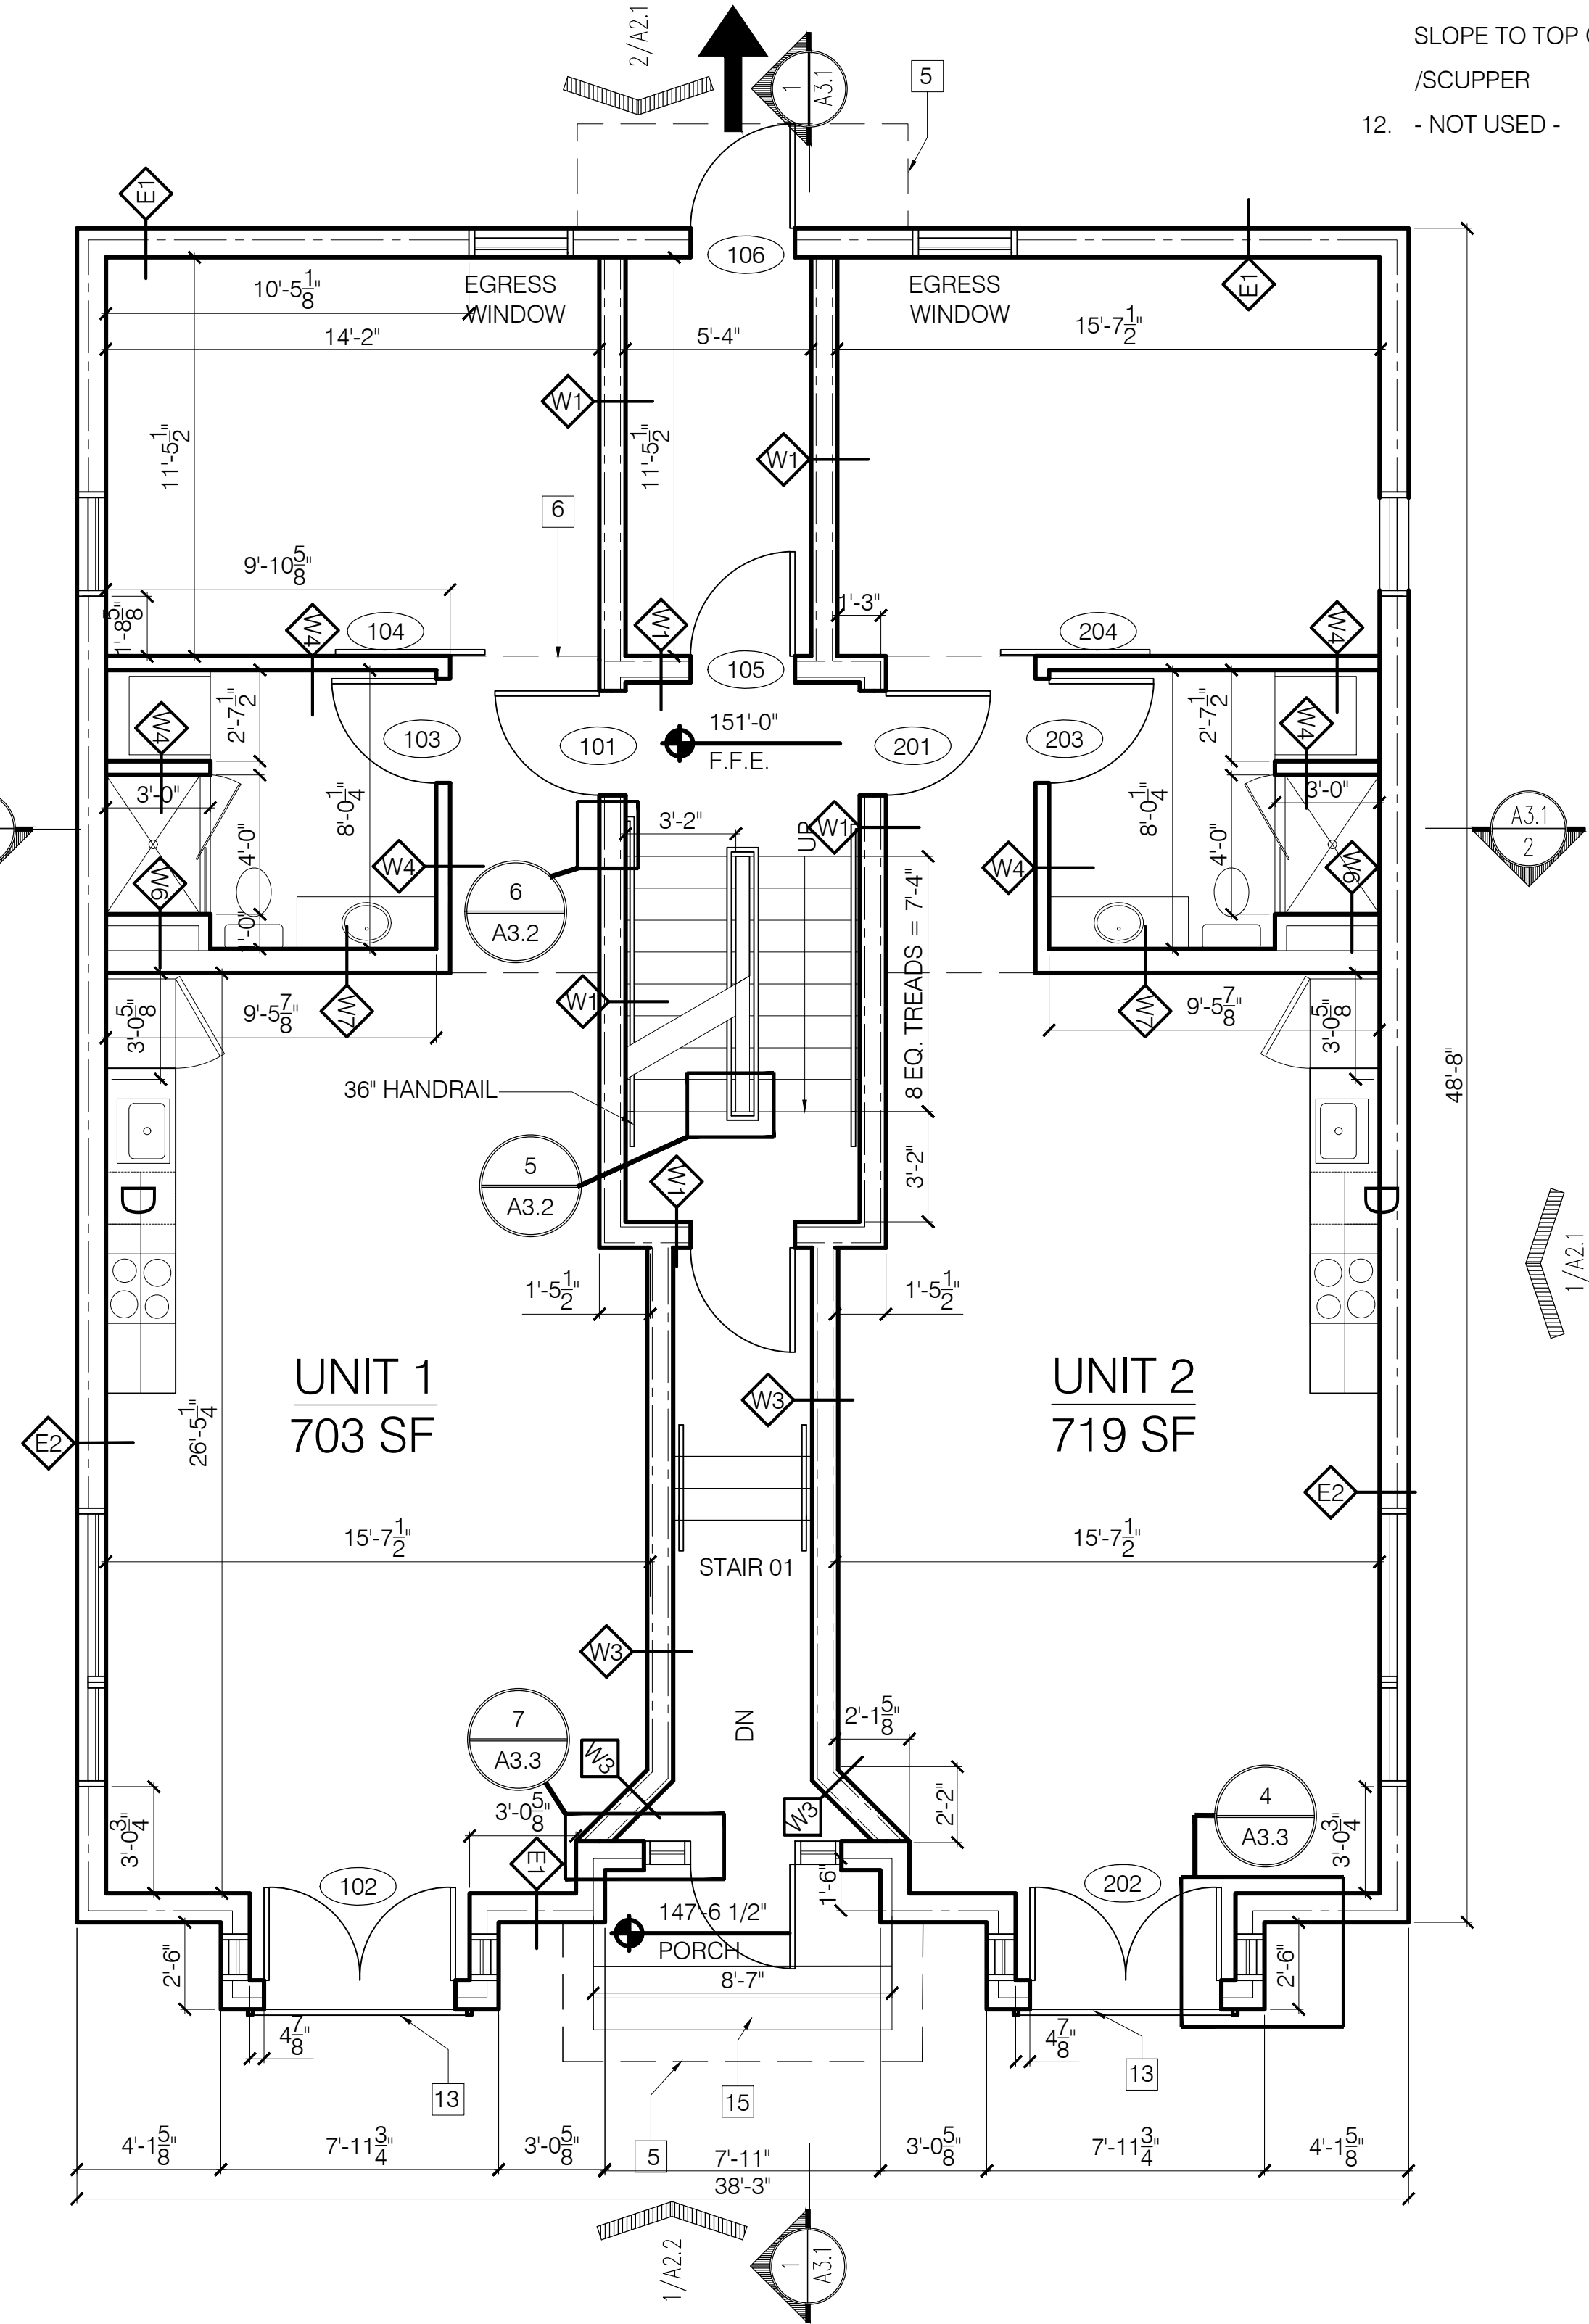

2 FIRST FLOOR

- KEYNOTES:**
1. -
 2. WATER HEATERS
 3. ELECTRICAL PANELS
 4. FRAMED STAIR OPENING ABOVE
 5. LINE OF AWNING ABOVE
 6. LINE OF LOWER CEILING
 7. LOCATION FOR INSTALLATION OF HEAT PUMP UNITS
 8. ROOF SCUPPER
 9. - NOT USED -
 10. MEMBRANE ROOF
 11. 1/8" TAPERED INSULATION CRICKET TO PROVIDE POSITIVE SLOPE TO TOP OF ROOF DRAIN /SCUPPER
 12. - NOT USED -

Bild Architecture
 PO Box 8235
 Portland, ME
 04104
 207.408.0168
 evan@bildarchitecture.com



PROJECT NO. **16035**
 PROJECT NAME **7 CUMBERLAND PORTLAND, ME**

REVISIONS

1	-
2	-
3	-
4	-
5	-

PERMIT SET
NOT FOR CONSTRUCTION

DRAWN BY **EAC**
 SHEET TITLE **BSMNT / FIRST**

ISSUE DATE **2/24/17**
 SHEET SCALE **1/4" = 1'-0"**

A
1.1