



SECOND FLOOR
 SCALE: 1/4" = 1'-0"

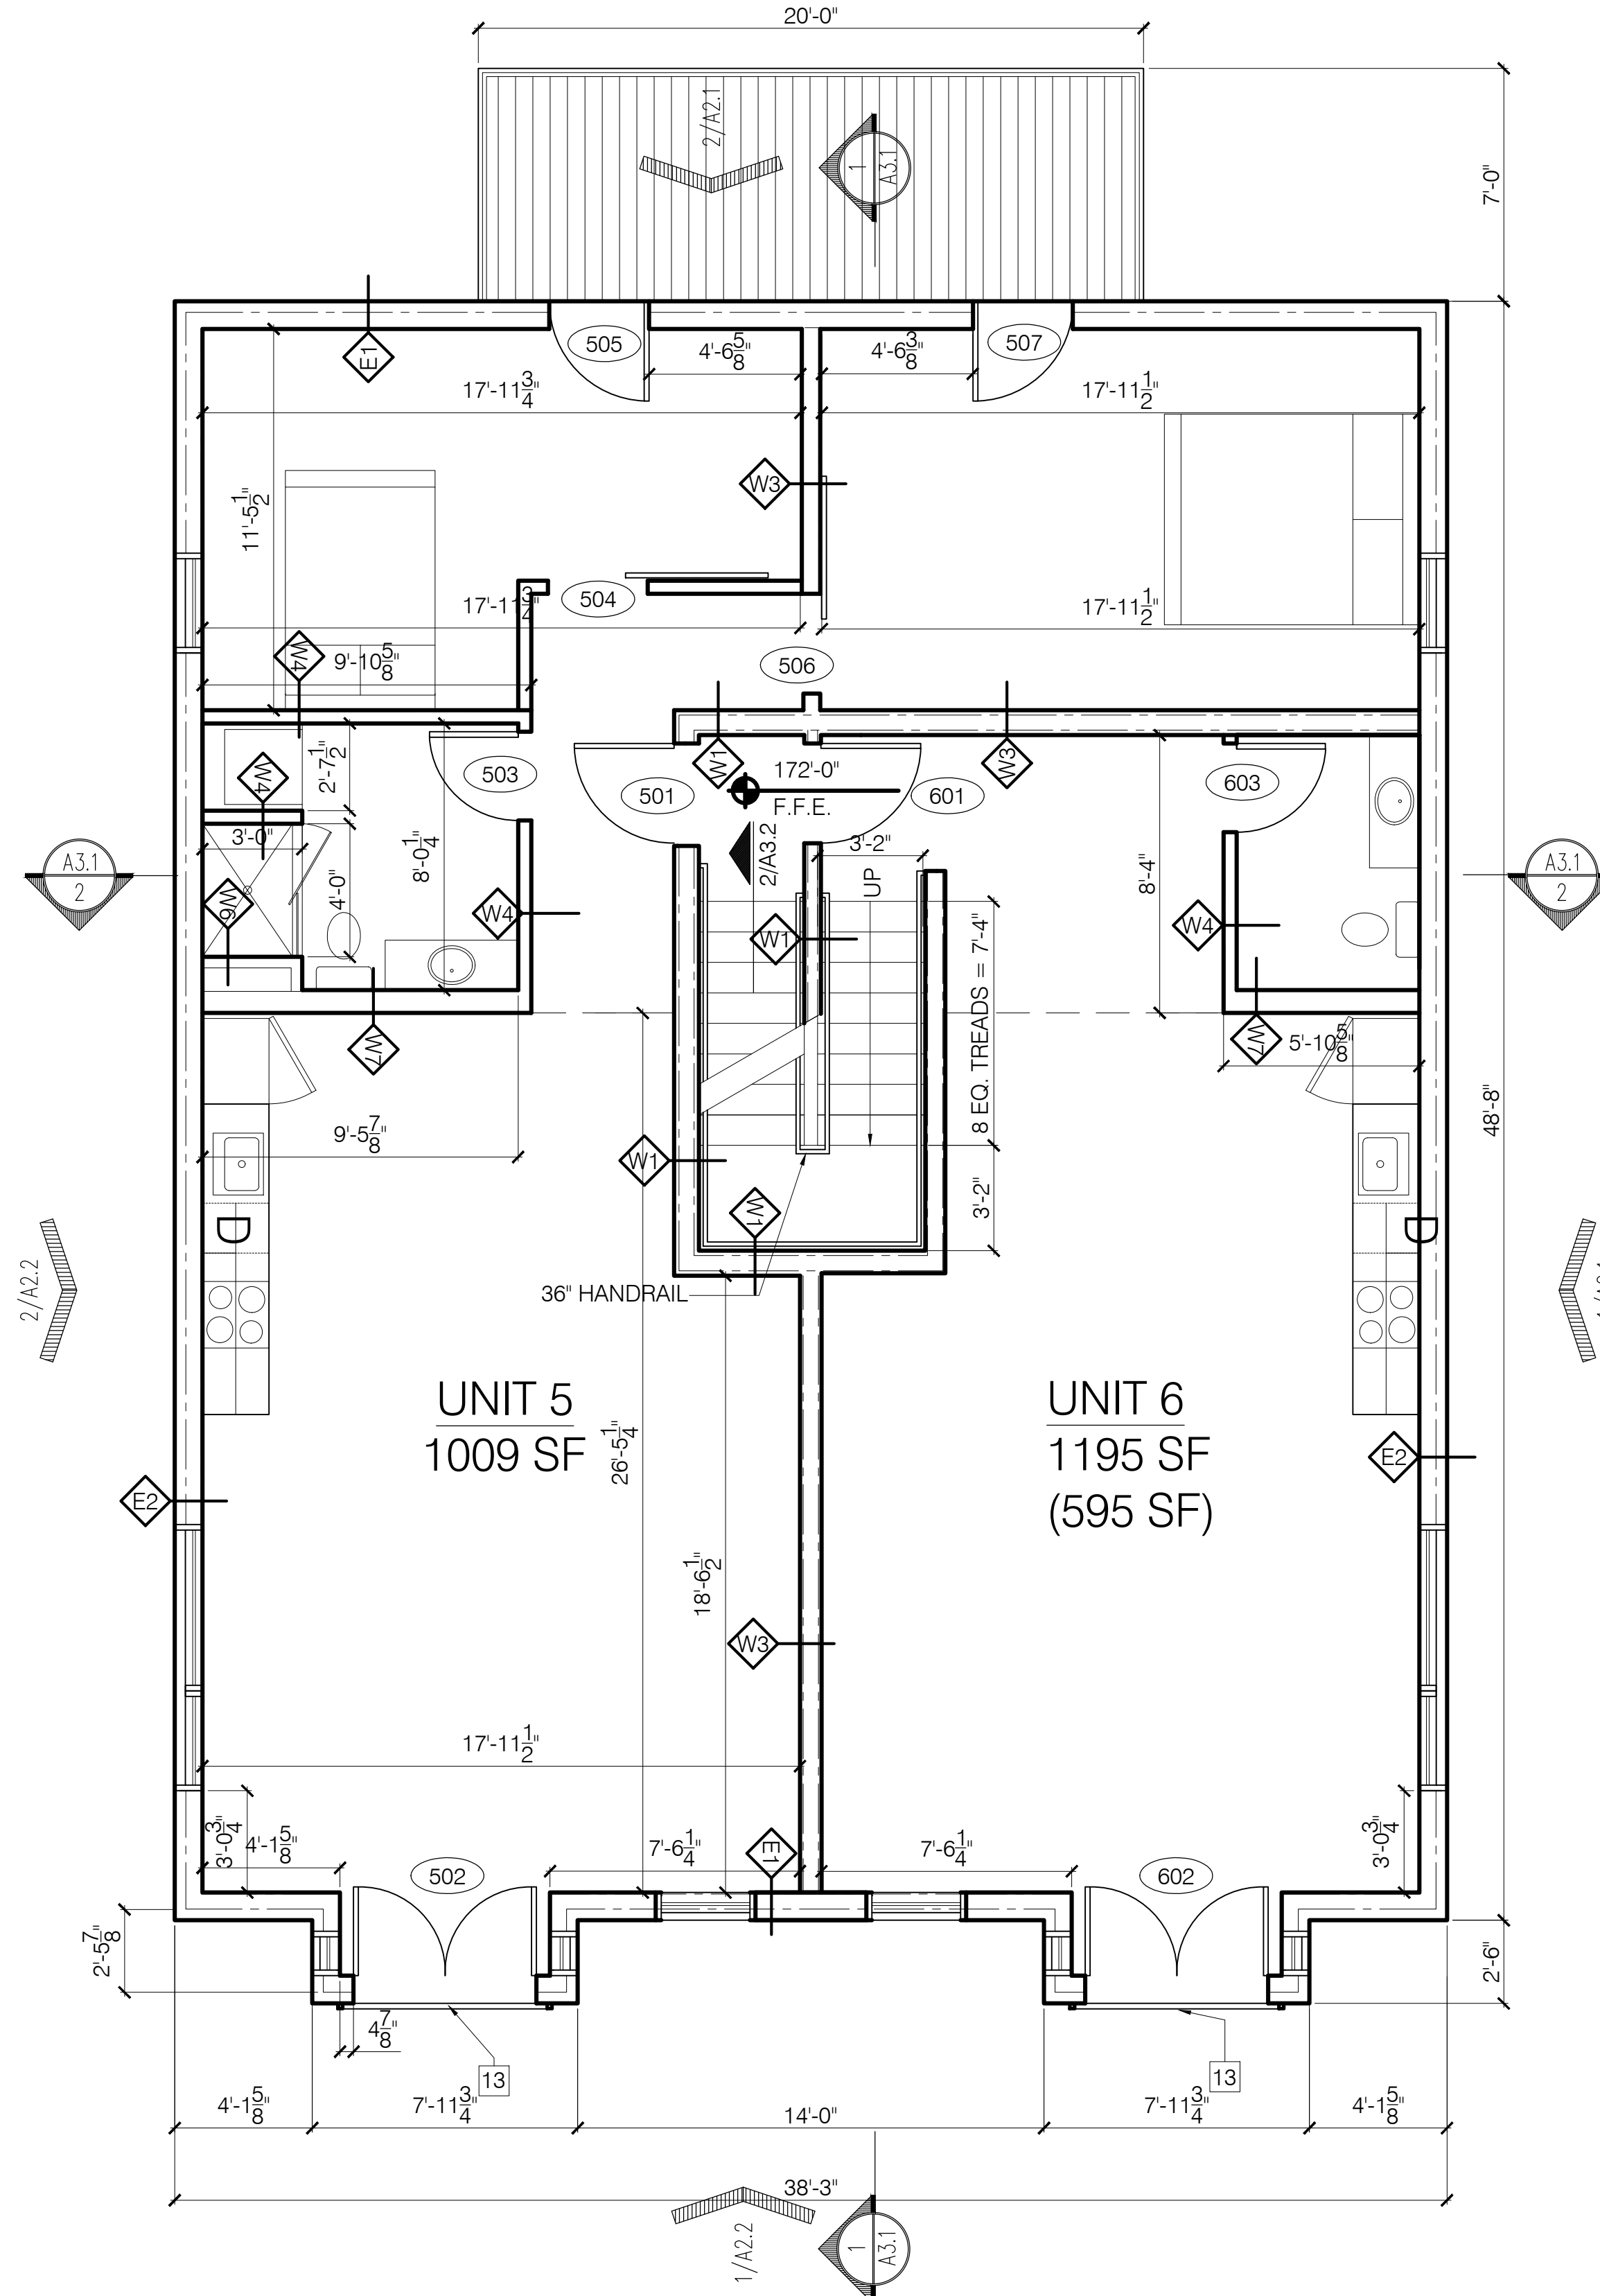

THIRD FLOOR
 SCALE: 1/4" = 1'-0"

- KEYNOTES:**
1. -
 2. WATER HEATERS
 3. ELECTRICAL PANELS
 4. FRAMED STAIR OPENING ABOVE
 5. LINE OF AWNING ABOVE
 6. LINE OF LOWER CEILING
 7. LOCATION FOR INSTALLATION OF HEAT PUMP UNITS
 8. ROOF SCUPPER
 9. - NOT USED -
 10. MEMBRANE ROOF
 11. 1/8" TAPERED INSULATION CRICKET TO PROVIDE POSITIVE SLOPE TO TOP OF ROOF DRAIN /SCUPPER
 12. - NOT USED -
 13. FABRICATED METAL RAILING
 14. ROOF DECK SYSTEM
 15. CONCRETE STEPS AND PORCH

Bild Architecture
 PO Box 8235
 Portland, ME
 04104
 207.408.0168
 evan@bildarchitecture.com

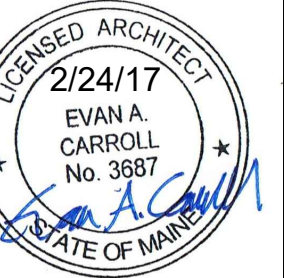

PROJECT NO.
16035
 PROJECT NAME
**7 CUMBERLAND
 PORTLAND, ME**

REVISIONS

1	
2	
3	
4	
5	

**PERMIT SET
 NOT FOR CONSTRUCTION**

DRAWN BY
EAC
 SHEET TITLE
2ND 3RD FLOOR

ISSUE DATE
2/24/17
 SHEET SCALE
1/4" = 1'-0"

A
1.2