

COPYRIGHT: Reuse or reproduction of the contents of this document is not permitted without written permission of Bild Architecture LLC

MAX WALL OPENING					
ELEVATION	SEPARATION DISTANCE	NFPA SPRINKLERED	PROTECTED OPENINGS	ALLOWABLE AREA	% OF WALL OPENING
SOUTH WEST -1ST	5' TO 10'	NO	NO	10%	5.38%
SOUTH WEST -2ND	5' TO 10'	NO	NO	10%	9.45%
SOUTH WEST -3RD	5' TO 10'	NO	NO	10%	9.45%
SOUTH WEST - 4TH	15' TO 20'	NO	NO	25%	20.45%
NORTH EAST - 1ST	5' TO 10'	NO	NO	10%	5.38%
NORTH EAST - 2ND	5' TO 10'	NO	NO	10%	9.45%
NORTH EAST - 3RD	5' TO 10'	NO	NO	10%	9.45%
NORTH EAST - 4TH	5' TO 10'	NO	NO	10%	8.9%
SOUTH EAST	30' OR GREATER	NO	NO	N/A	-
NORTH WEST	30' OR GREATER	NO	NO	N/A	-

GENERAL NOTES:

- A. GLAZING IN ALL DOORS IS REQUIRED TO BE SAFETY GLAZING
- B. FINAL FINISHES TO BE SELECTED BY OWNER.
- C. ---
- D. ---

KEYNOTES:

- 1. LP SMART SIDING - SMOOTH FINISH - CLAPBOARD - 11.84 WIDTH - COLOR 1
- 2. LP SMART SIDING - SMOOTH FINISH - CLAPBOARD - 11.84 WIDTH - COLOR 2
- 3. FABRICATED METAL GUARD SYSTEM CONSTRUCTED OH HSS
- 4. HANDRAIL W/ 42" HISS HSS GUARDRAIL W/ HORIZONTAL STEEL RODS @ 3 1/2" O.C.
- 5. CONCRETE PLANTER
- 6. BUILDING ADDRESS FORMED INTO CONCRETE
- 7. GALVANIZED FINISHED BREAK METAL COPING
- 8. FABRICATED METAL AWNING WITH METAL ROD SUPPORTS
- 9. BREAK METAL WINDOW TRIM DETAIL
- 10. LINE OF ROOF BEYOND
- 11. LINE REPRESENTS BASEMENT BELOW GRADE
- 12. DOWNSPOUT
- 13. DRYER VENT
- 14. HVAC EXHAUST
- 15. HVAC INTAKE


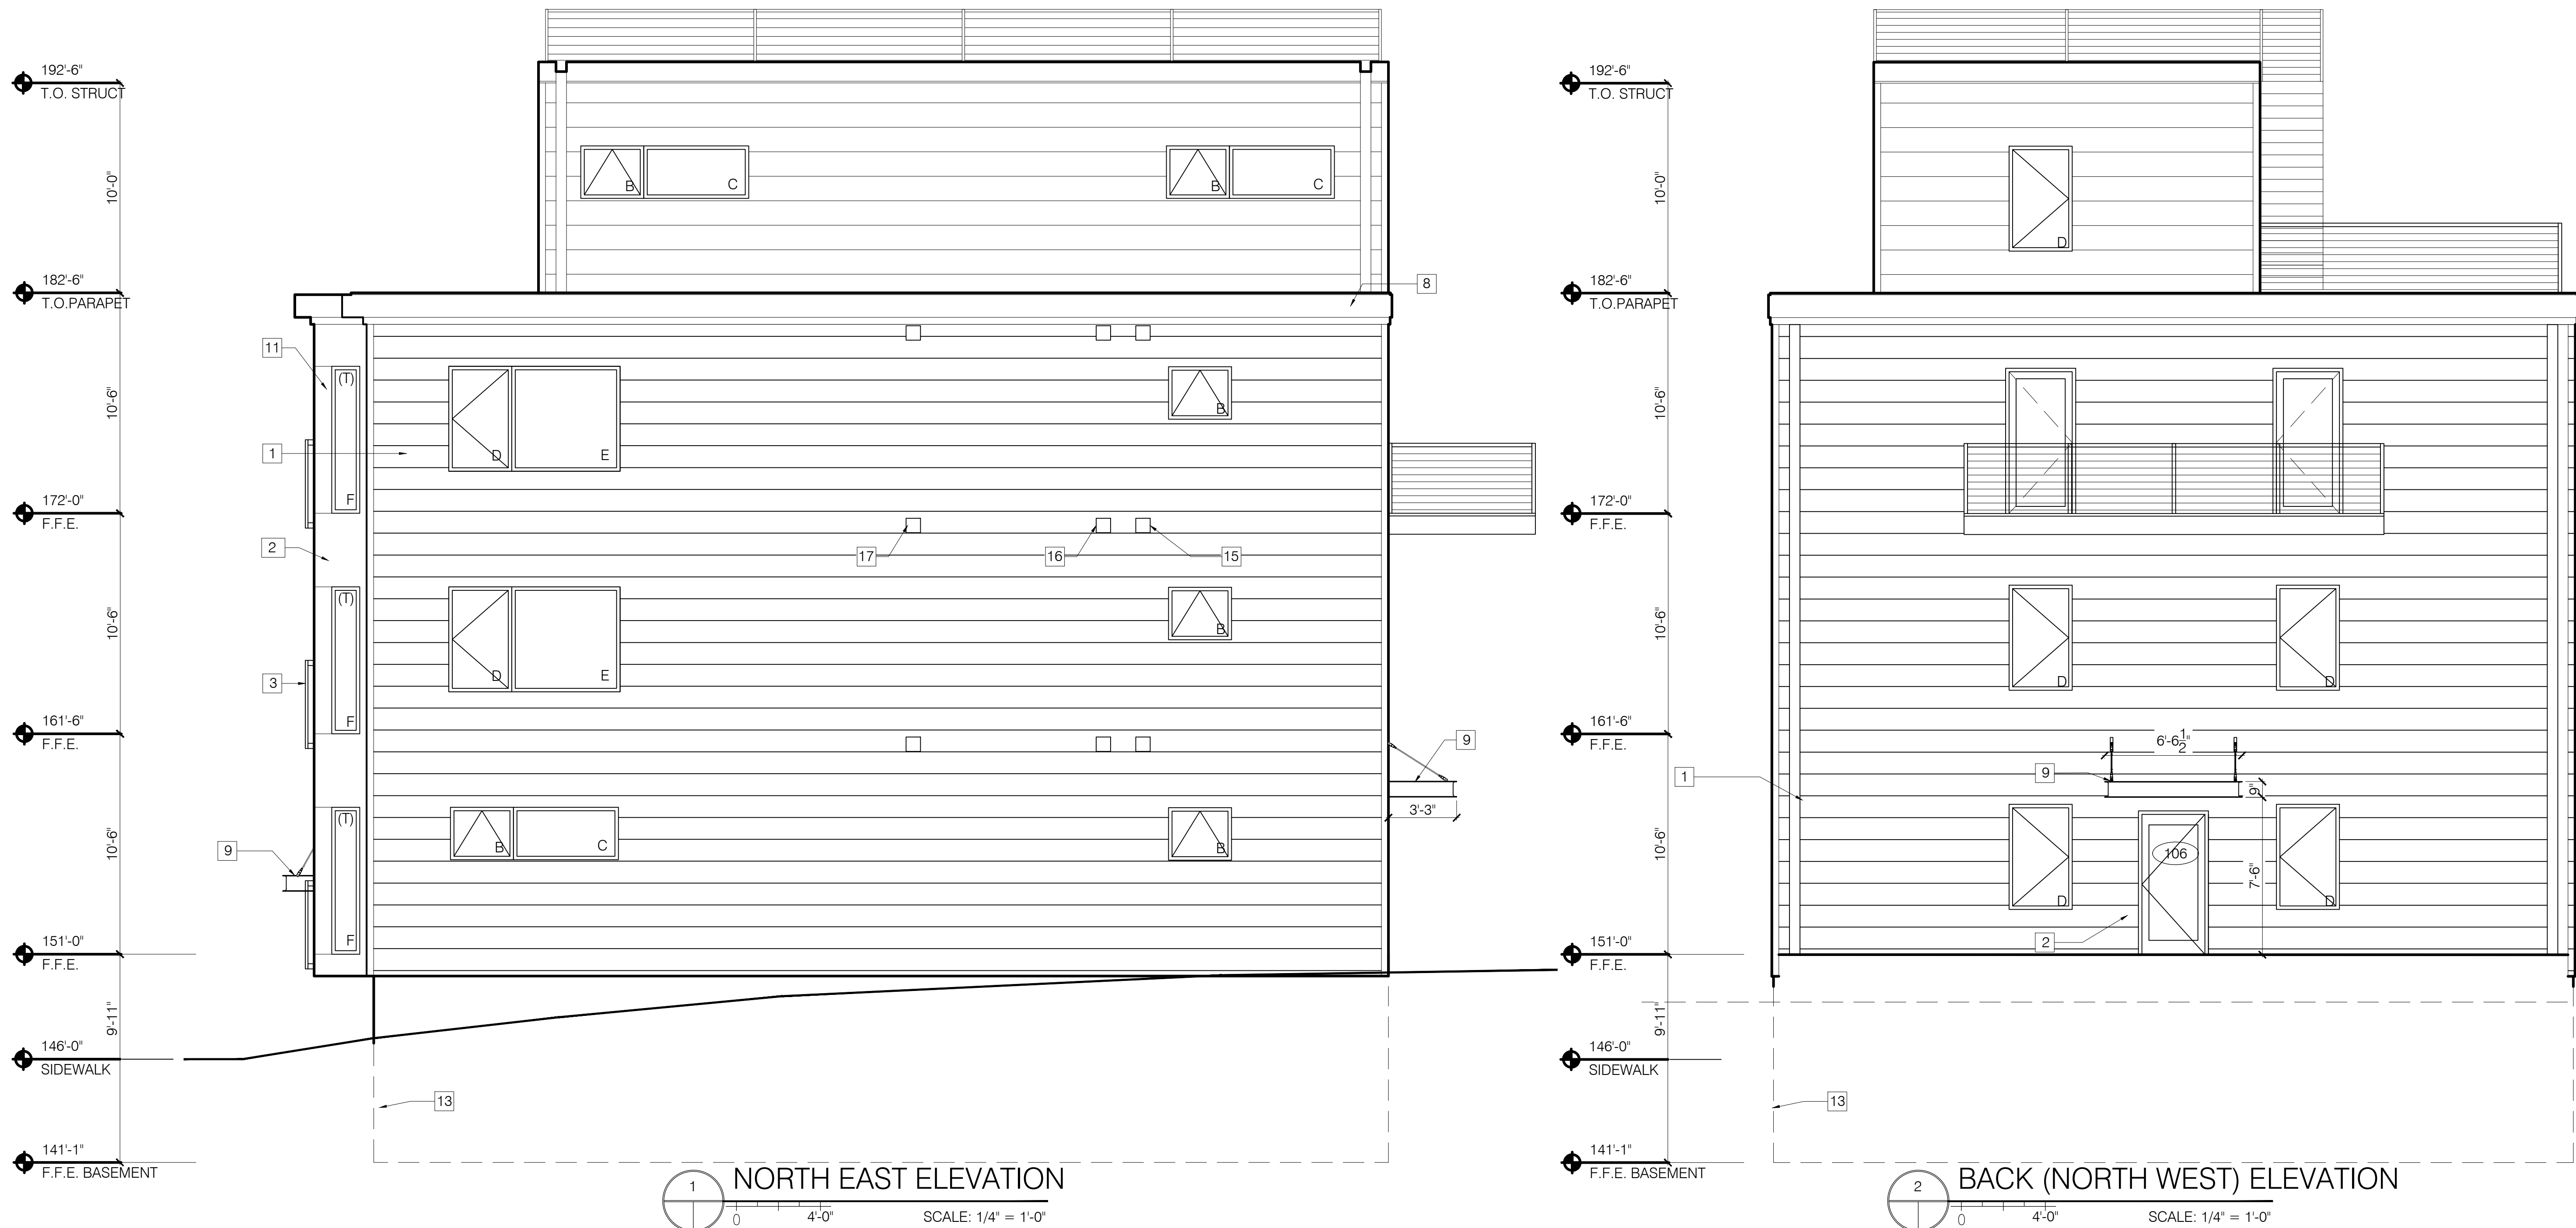


Bild Architecture
 PO Box 8235
 Portland, ME
 04104
 207.408.0168
 evan@bildarchitecture.com

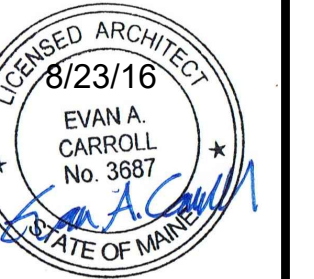

PROJECT NO. **16035**
 PROJECT NAME **7 CUMBERLAND PORTLAND, ME**

REVISIONS	DATE	BY
1		
2		
3		
4		
5		

PERMIT SET
NOT FOR CONSTRUCTION

DRAWN BY **EMW**
 SHEET TITLE **ELEVATIONS**
 ISSUE DATE **2/24/17**
 SHEET SCALE **1/4" = 1'-0"**

A
2.2