




COPYRIGHT: Reuse or reproduction of the contents of this document is not permitted without written permission of Bild Architecture LLC

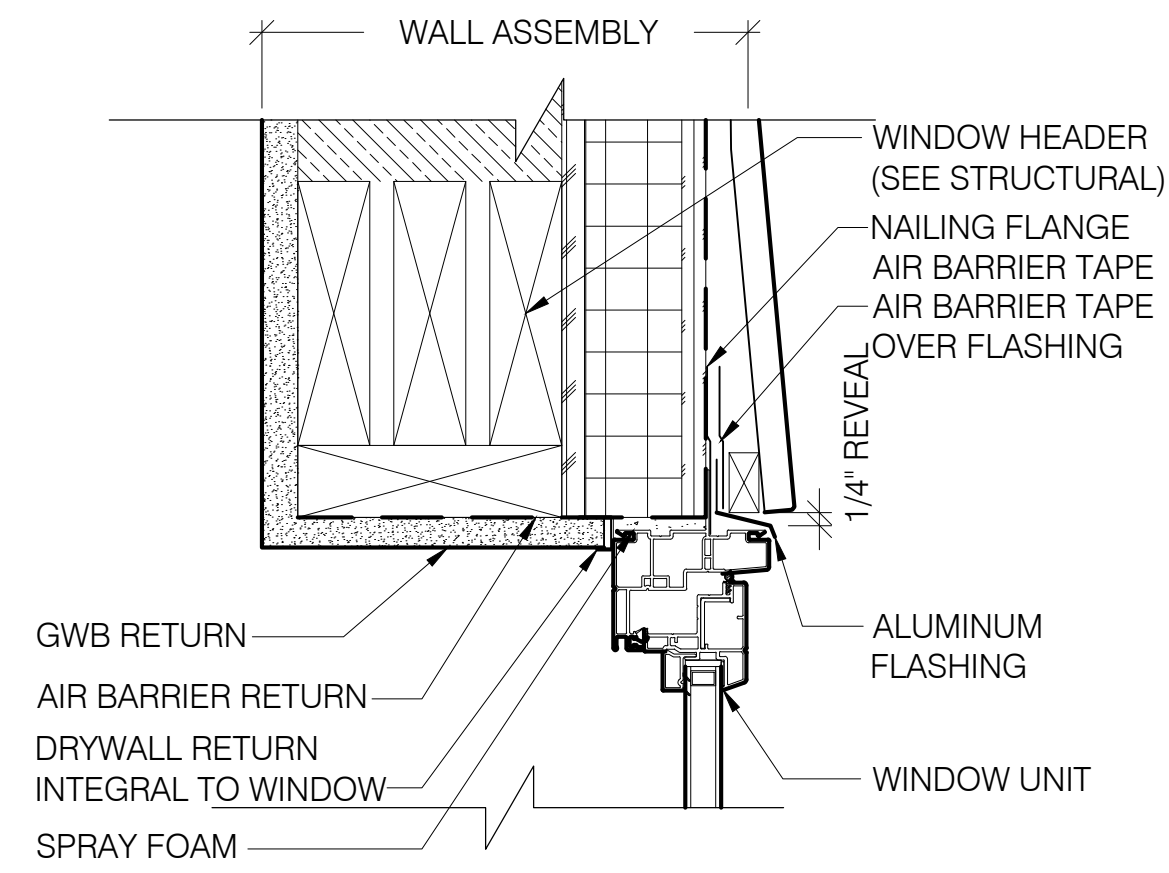


1 HEAD - TYPICAL WINDOW
SCALE: 3" = 1'-0"

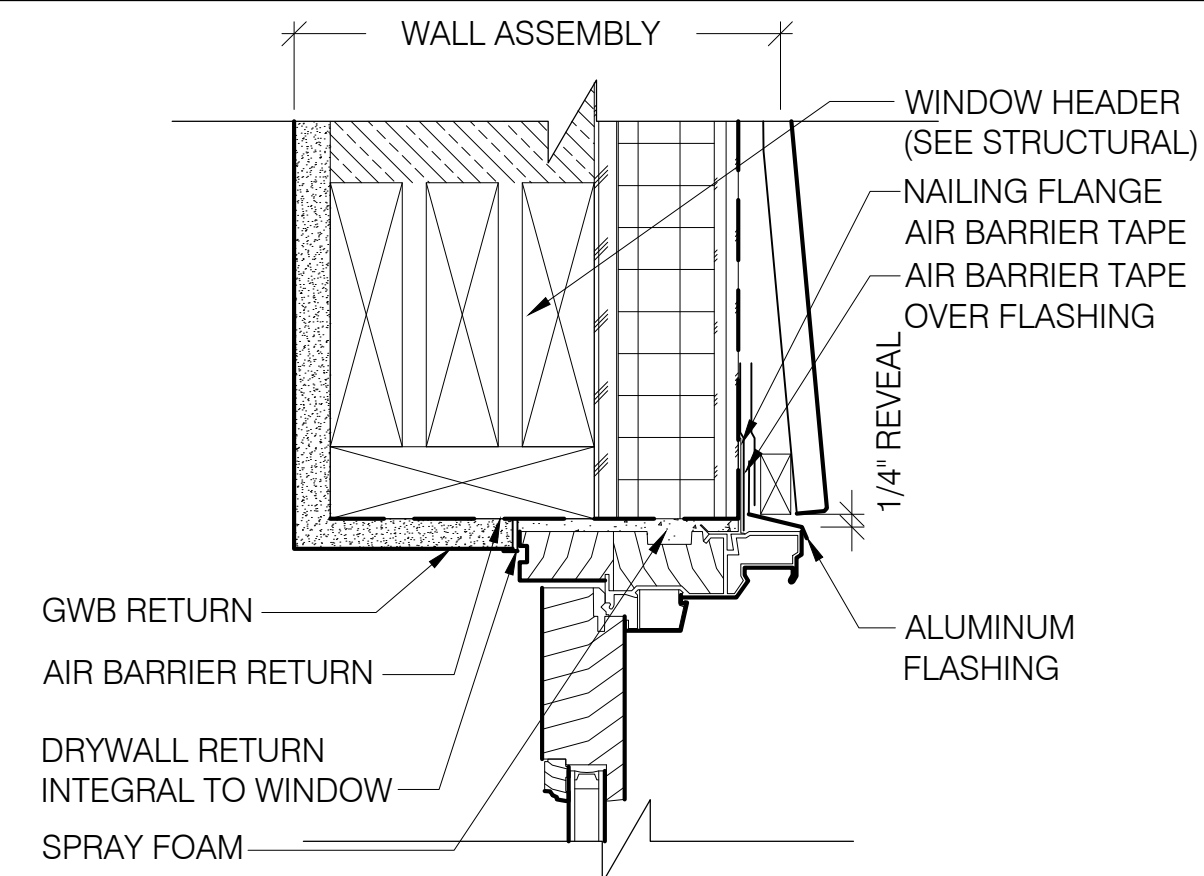


5 HEAD - BALCONY DOOR
SCALE: 3" = 1'-0"

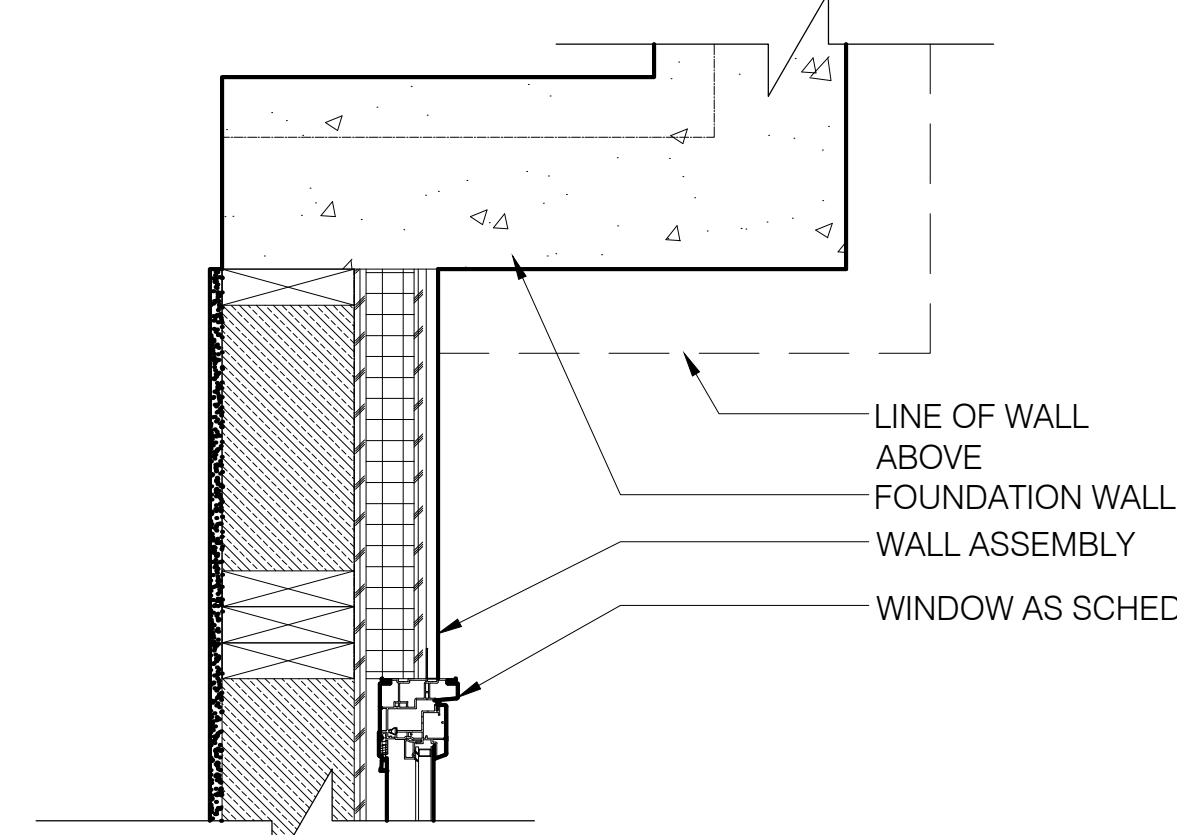


9 JAMB - FRONT SIDE LIGHTS
SCALE: 1-1/2" = 1'-0"

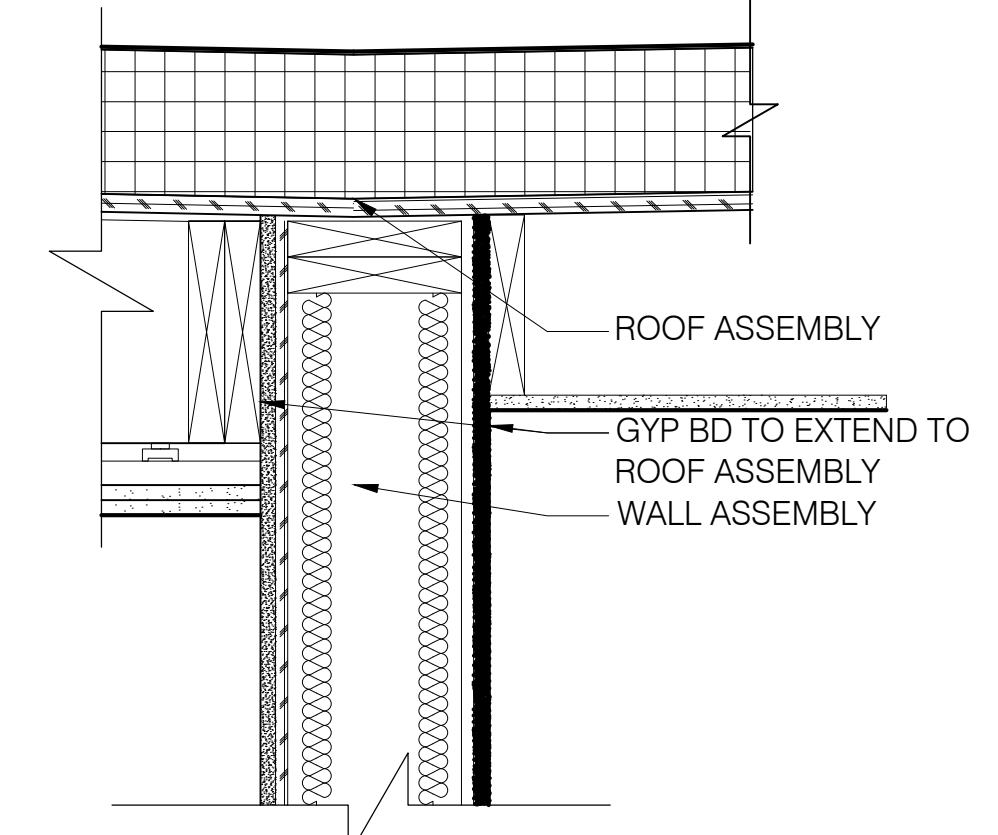


11 T.O. WALL @ STAIR SHAFT
SCALE: 1-1/2" = 1'-0"

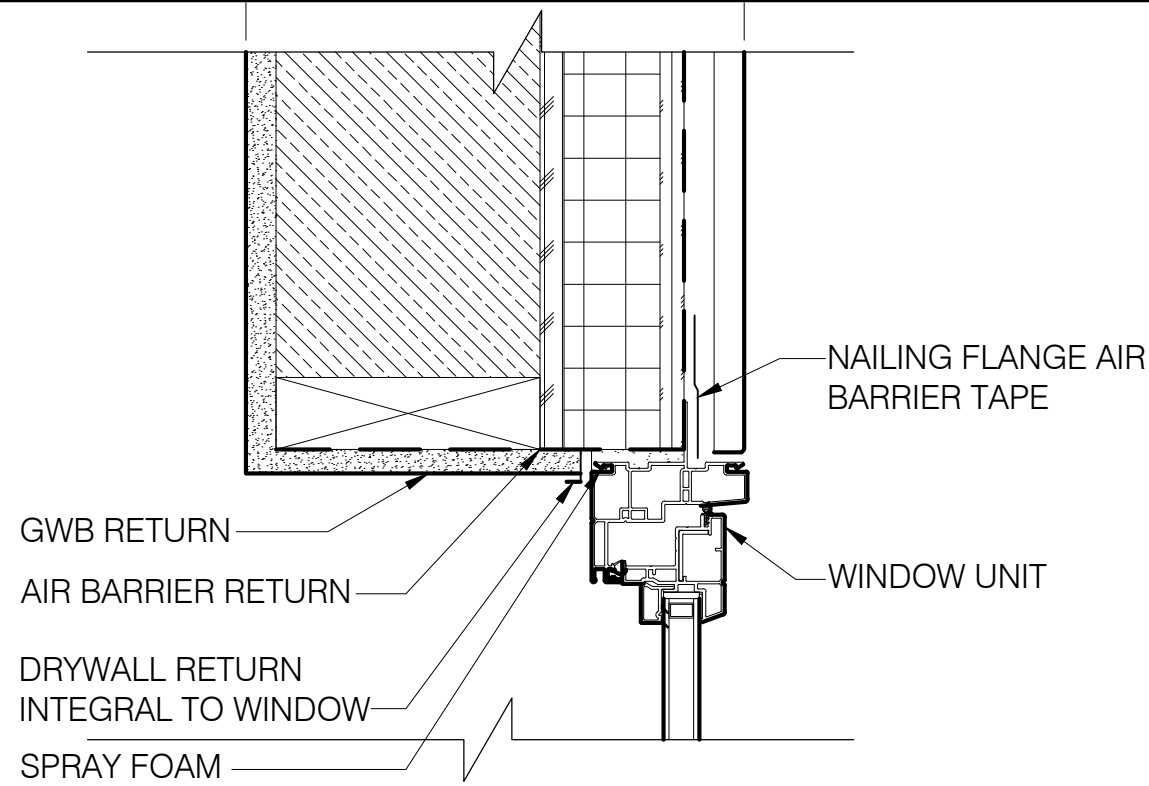


2 JAMB - TYPICAL WINDOW
SCALE: 3" = 1'-0"

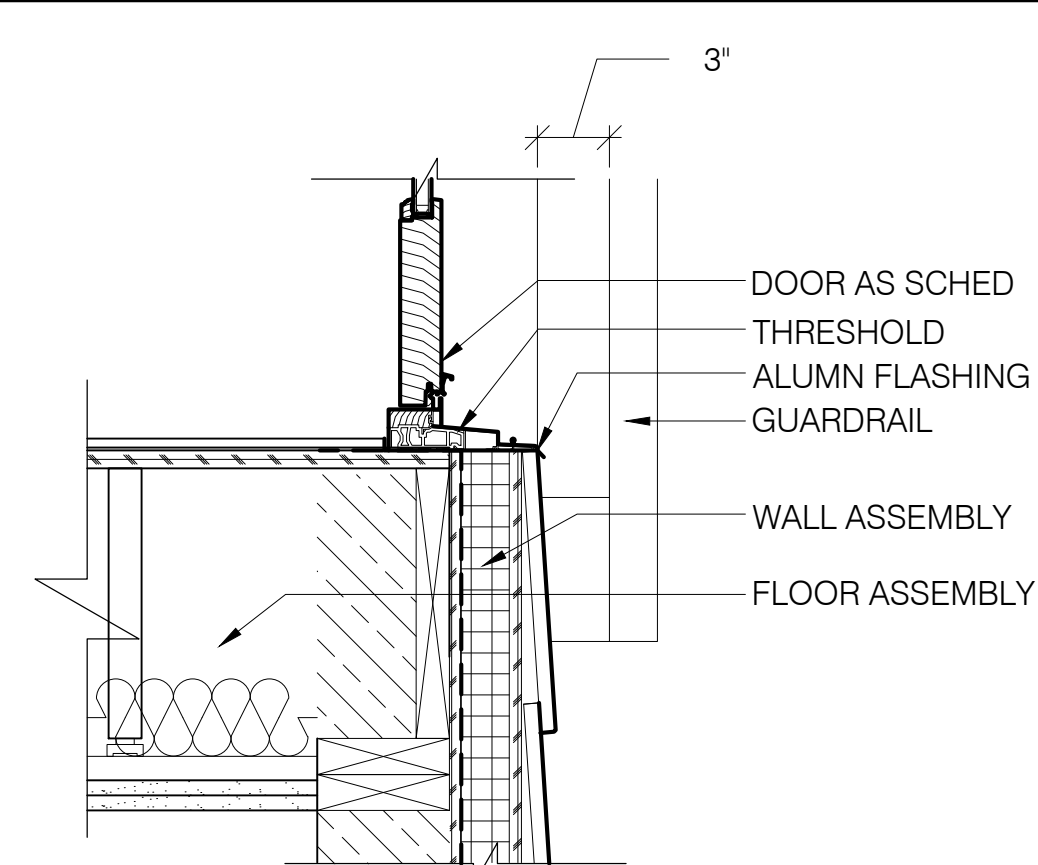


6 SILL - BALCONY DOOR
SCALE: 1-1/2" = 1'-0"

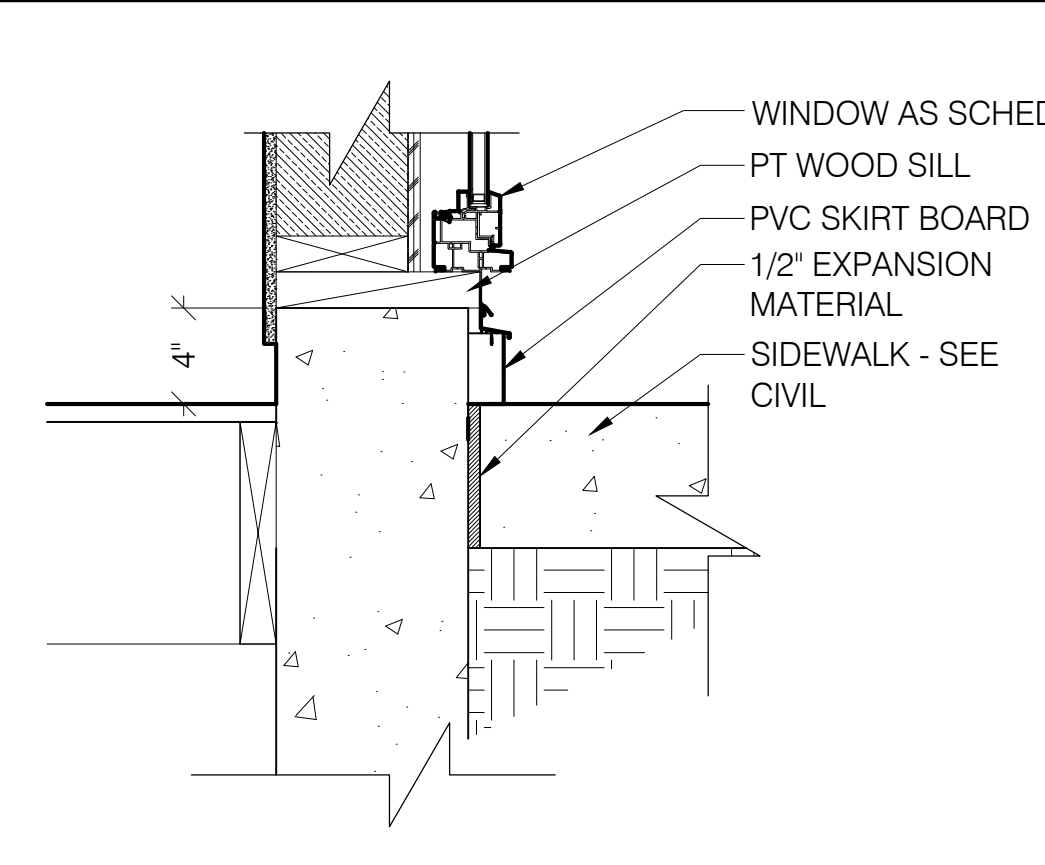


10 SILL - FRONT SIDE LIGHTS
SCALE: 1-1/2" = 1'-0"

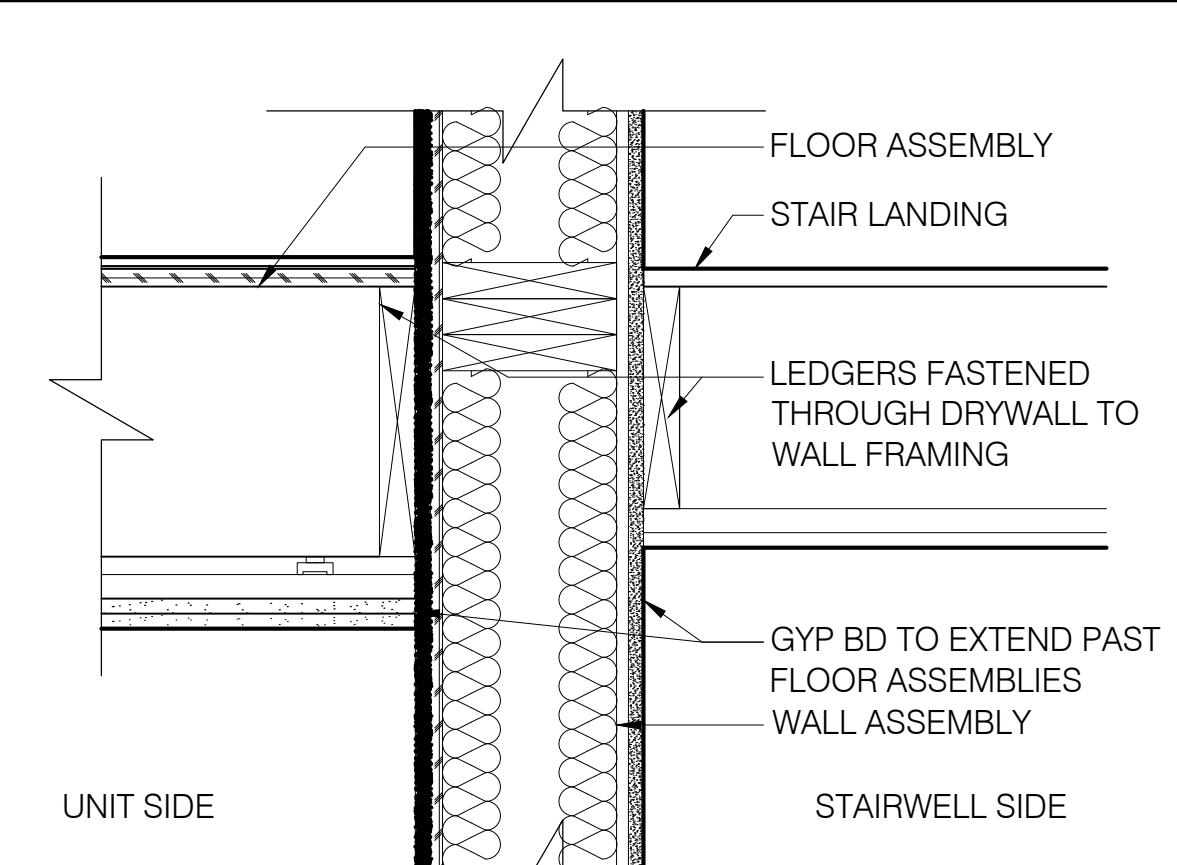


12 RATED WALL STAIR/UNIT
SCALE: 1-1/2" = 1'-0"

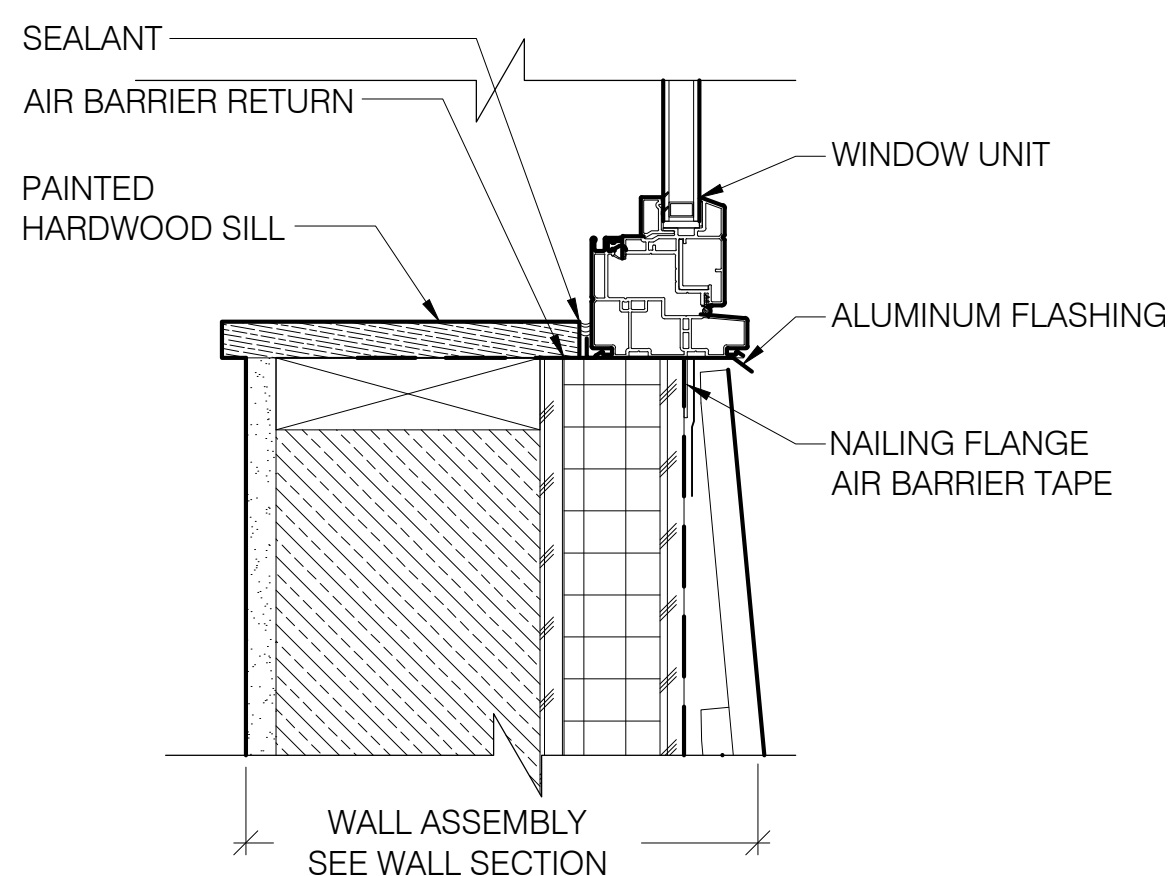


3 SILL - TYPICAL WINDOW
SCALE: 3" = 1'-0"

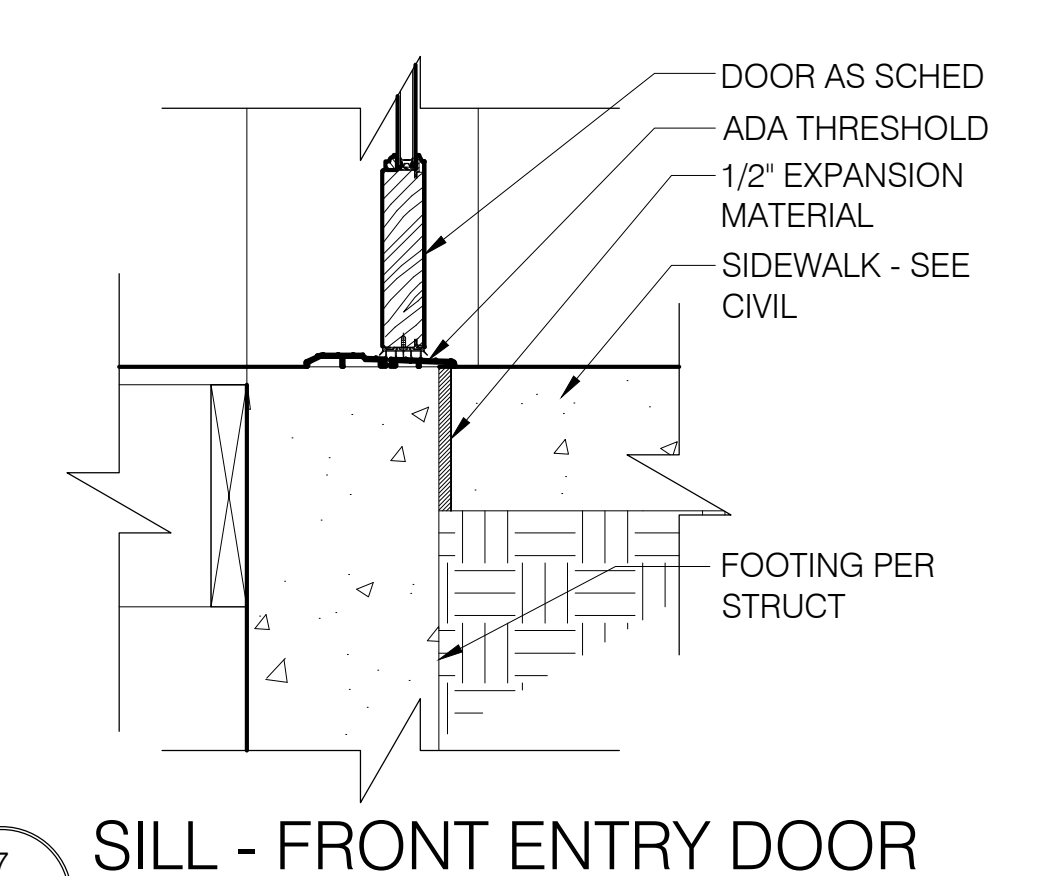


7 SILL - FRONT ENTRY DOOR
SCALE: 1-1/2" = 1'-0"

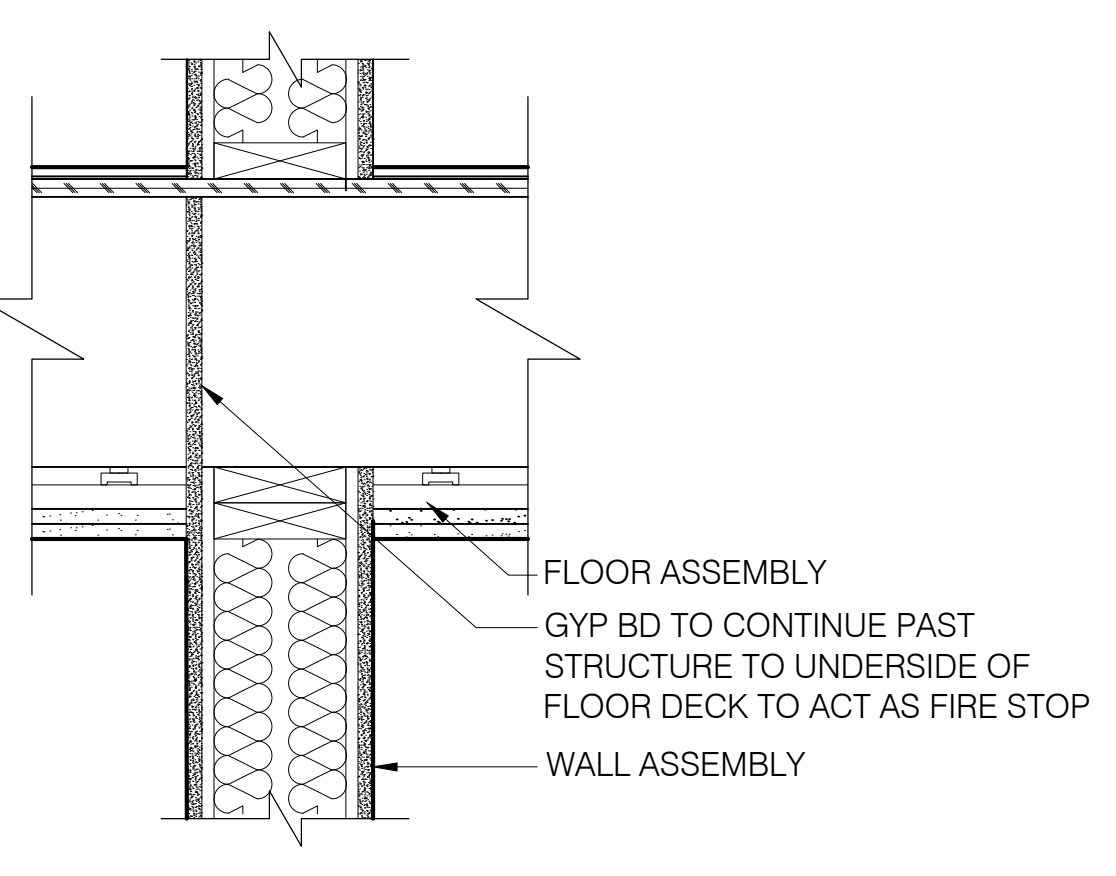


13 RATED WALL BETWEEN UNITS
SCALE: 1-1/2" = 1'-0"

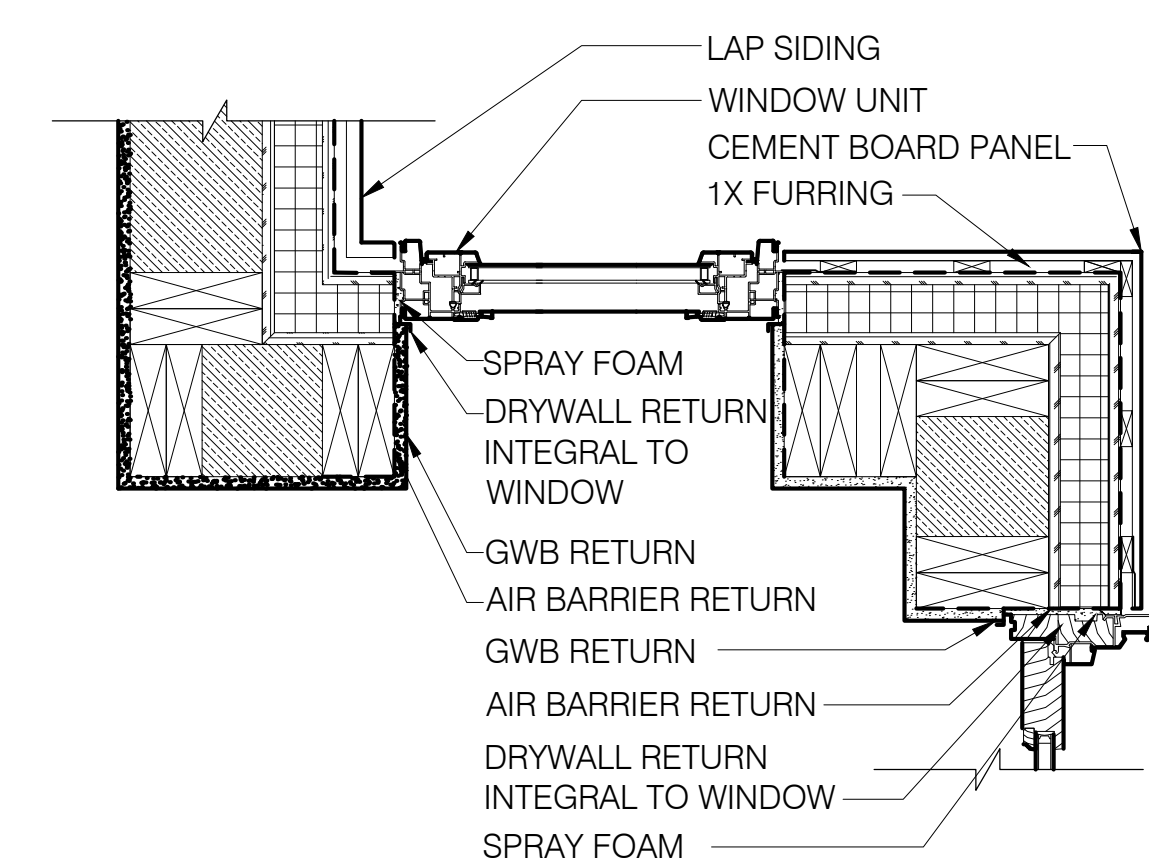

4 JAMB - BAY WINDOW
SCALE: 1-1/2" = 1'-0"

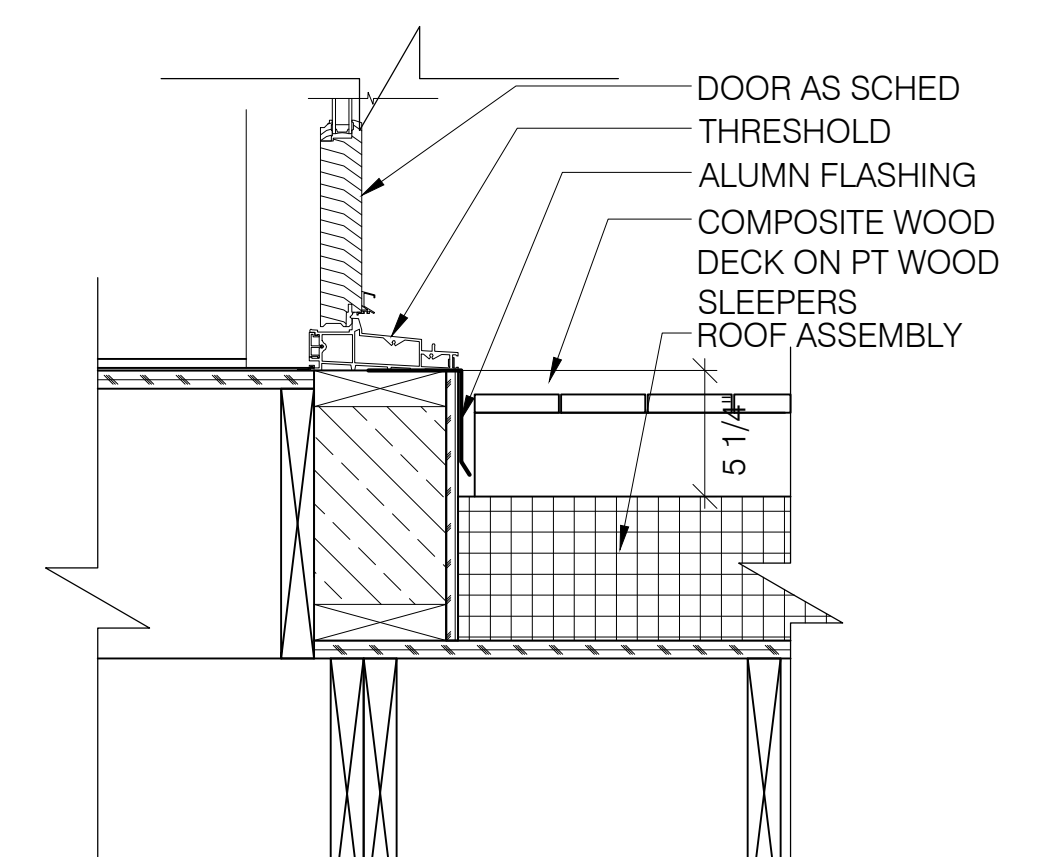


8 SILL - ROOFTOP DOOR
SCALE: 1-1/2" = 1'-0"

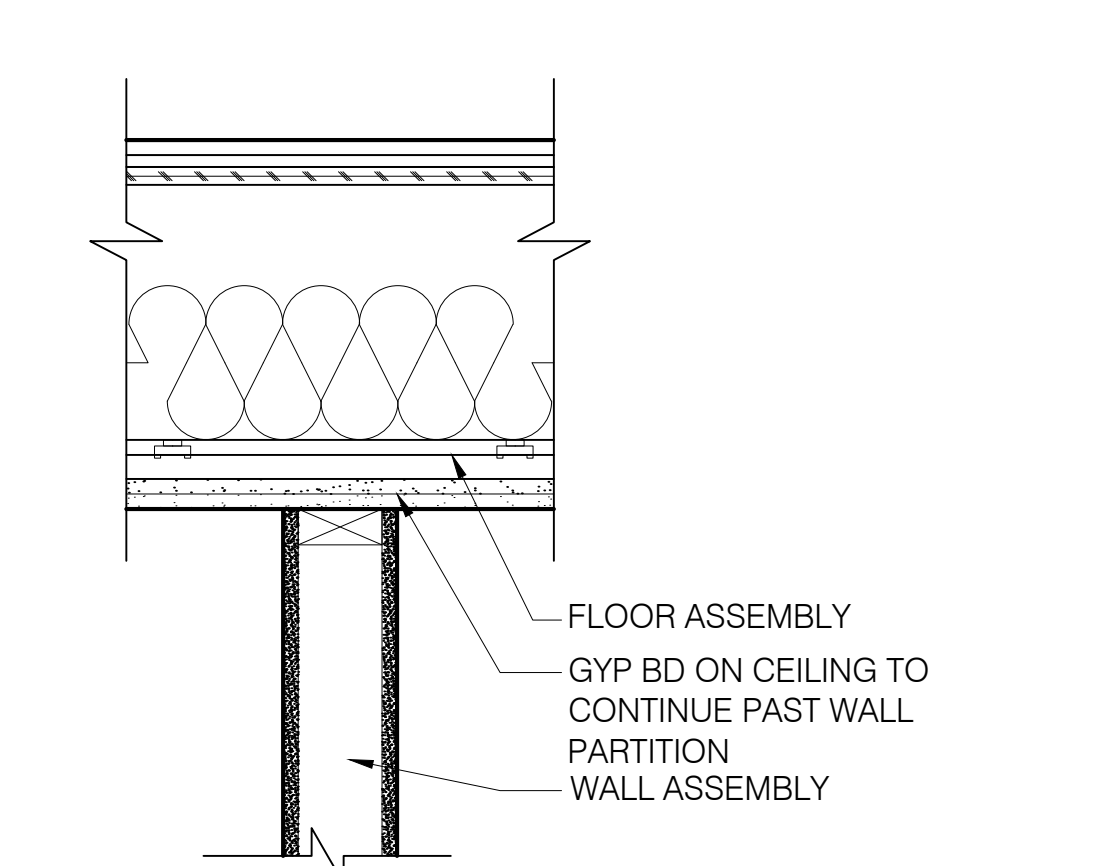

13 T.O. PARTITION
SCALE: 1-1/2" = 1'-0"

Bild Architecture
PO Box 8235
Portland, ME
04104
207.408.0168
evan@bildarchitecture.com

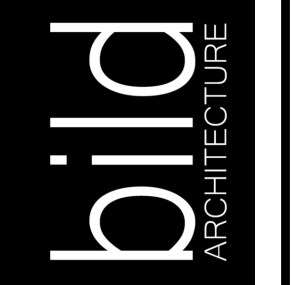

PROJECT NO. **16035**
PROJECT NAME **7 CUMBERLAND PORTLAND, ME**

REVISIONS
PERMIT SET
NOT FOR CONSTRUCTION

DRAWN BY **EMW**
ISSUE DATE **2/24/17**
SHEET SCALE **1/4" = 1'-0"**

A
3.3

DETAILS