



3 SECOND FLOOR  
SCALE: 1/4" = 1'-0"

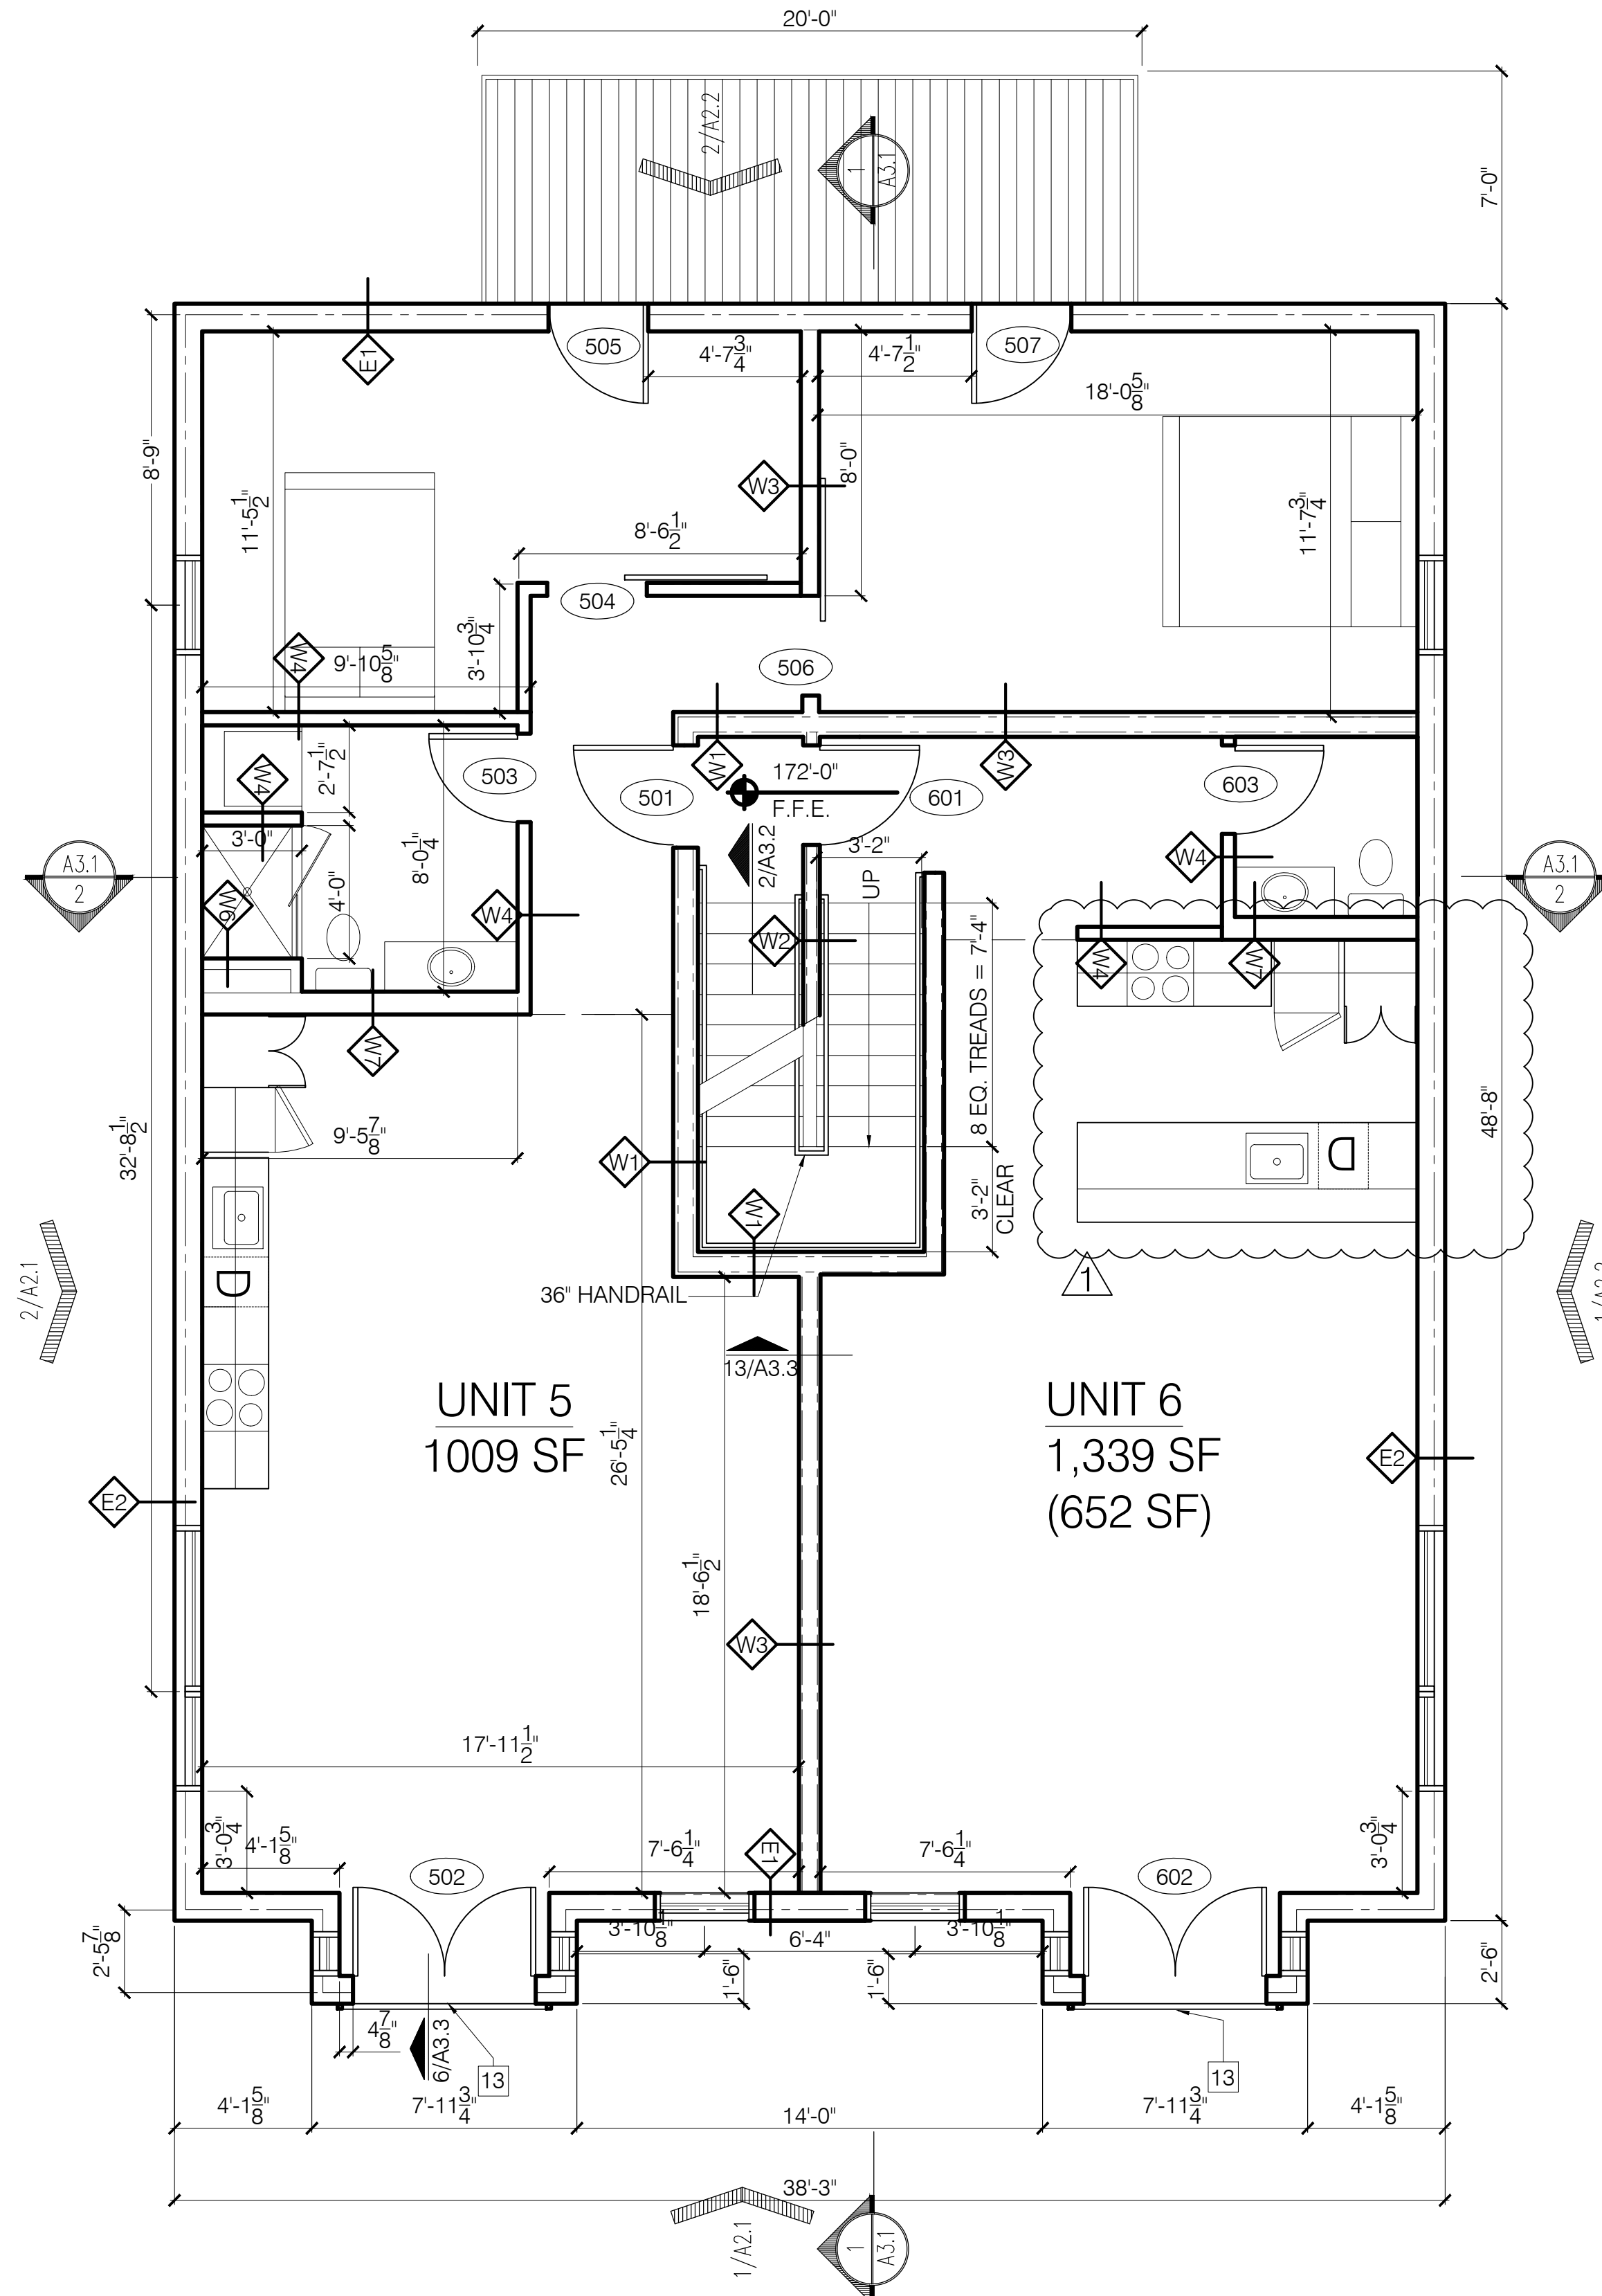

4 THIRD FLOOR  
SCALE: 1/4" = 1'-0"

- KEYNOTES:**
1. -
  2. WATER HEATERS
  3. ELECTRICAL PANELS
  4. FRAMED STAIR OPENING ABOVE
  5. LINE OF AWNING ABOVE
  6. LINE OF LOWER CEILING
  7. LOCATION FOR INSTALLATION OF HEAT PUMP UNITS
  8. ROOF SCUPPER - SEE 10/A3.2 FOR DETAIL
  9. - NOT USED -
  10. MEMBRANE ROOF
  11. 1/8" TAPERED INSULATION CRICKET TO PROVIDE POSITIVE SLOPE TO TOP OF ROOF DRAIN /SCUPPER
  12. - NOT USED -
  13. FABRICATED METAL RAILING
  14. ROOF DECK SYSTEM
  15. CONCRETE STEPS AND PORCH

**Bild Architecture**  
PO Box 8235  
Portland, ME  
04104  
207.408.0168  
evan@bildarchitecture.com

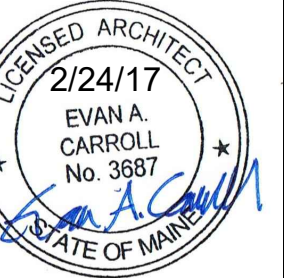

PROJECT NO. 16035  
PROJECT NAME 7 CUMBERLAND PORTLAND, ME

REVISIONS

1	03-15-2017	
2		
3		
4		
5		

PERMIT SET  
NOT FOR CONSTRUCTION

DRAWN BY EAC  
SHEET TITLE 2ND 3RD FLOOR

ISSUE DATE 2/24/17  
SHEET SCALE 1/4" = 1'-0"

**A**

**1.2**