



MAX WALL OPENING					
ELEVATION	SEPARATION DISTANCE	NFPA SPRINKLERED	PROTECTED OPENINGS	ALLOWABLE AREA	% OF WALL OPENING
SOUTH WEST -1ST	5' TO 10'	NO	NO	10%	5.38%
SOUTH WEST -2ND	5' TO 10'	NO	NO	10%	9.45%
SOUTH WEST -3RD	5' TO 10'	NO	NO	10%	9.45%
SOUTH WEST - 4TH	15' TO 20'	NO	NO	25%	13%
NORTH EAST - 1ST	5' TO 10'	NO	NO	10%	5.38%
NORTH EAST - 2ND	5' TO 10'	NO	NO	10%	9.45%
NORTH EAST - 3RD	5' TO 10'	NO	NO	10%	9.45%
NORTH EAST - 4TH	5' TO 10'	NO	NO	10%	4%
SOUTH EAST	30' OR GREATER	NO	NO	N/A	-
NORTH WEST	30' OR GREATER	NO	NO	N/A	-

GENERAL NOTES:

- A. GLAZING IN ALL DOORS IS REQUIRED TO BE SAFETY GLAZING
- B. FINAL FINISHES TO BE SELECTED BY OWNER.
- C. ---
- D. ---

KEYNOTES:

- 1. LP SMART SIDING - SMOOTH FINISH - CLAPBOARD - 11.84 WIDTH - COLOR 1
- 2. LP SMART SIDING - SMOOTH FINISH - CLAPBOARD - 11.84 WIDTH - COLOR 2
- 3. FABRICATED METAL GUARD SYSTEM - WEDGE LOCK 3000 BY DECK-RAIL OR SIMILAR
- 4. -
- 5. HANDRAIL W/ 42" HISS HSS GUARDRAIL W/ HORIZONTAL STEEL RODS @ 3 1/2" O.C.
- 6. -
- 7. -
- 8. GALVANIZED FINISHED BREAK METAL COPING
- 9. FABRICATED METAL AWNING WITH METAL ROD SUPPORTS
- 10. EXTERIOR STAIR
- 11. BREAK METAL WINDOW TRIM DETAIL
- 12. LINE OF ROOF BEYOND
- 13. LINE REPRESENTS BASEMENT BELOW GRADE
- 14. SCUPPER AND DOWNSPOUT -SEE DETAIL 10/A3.2
- 15. DRYER VENT
- 16. HVAC EXHAUST
- 17. HVAC INTAKE
- 18. LOCATION FOR INSTALLATION OF HEAT PUMP UNITS
- 19. CONCRETE STEPS

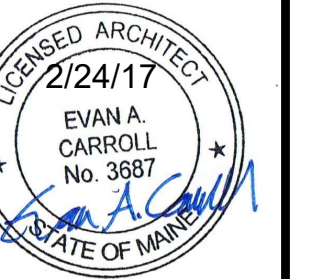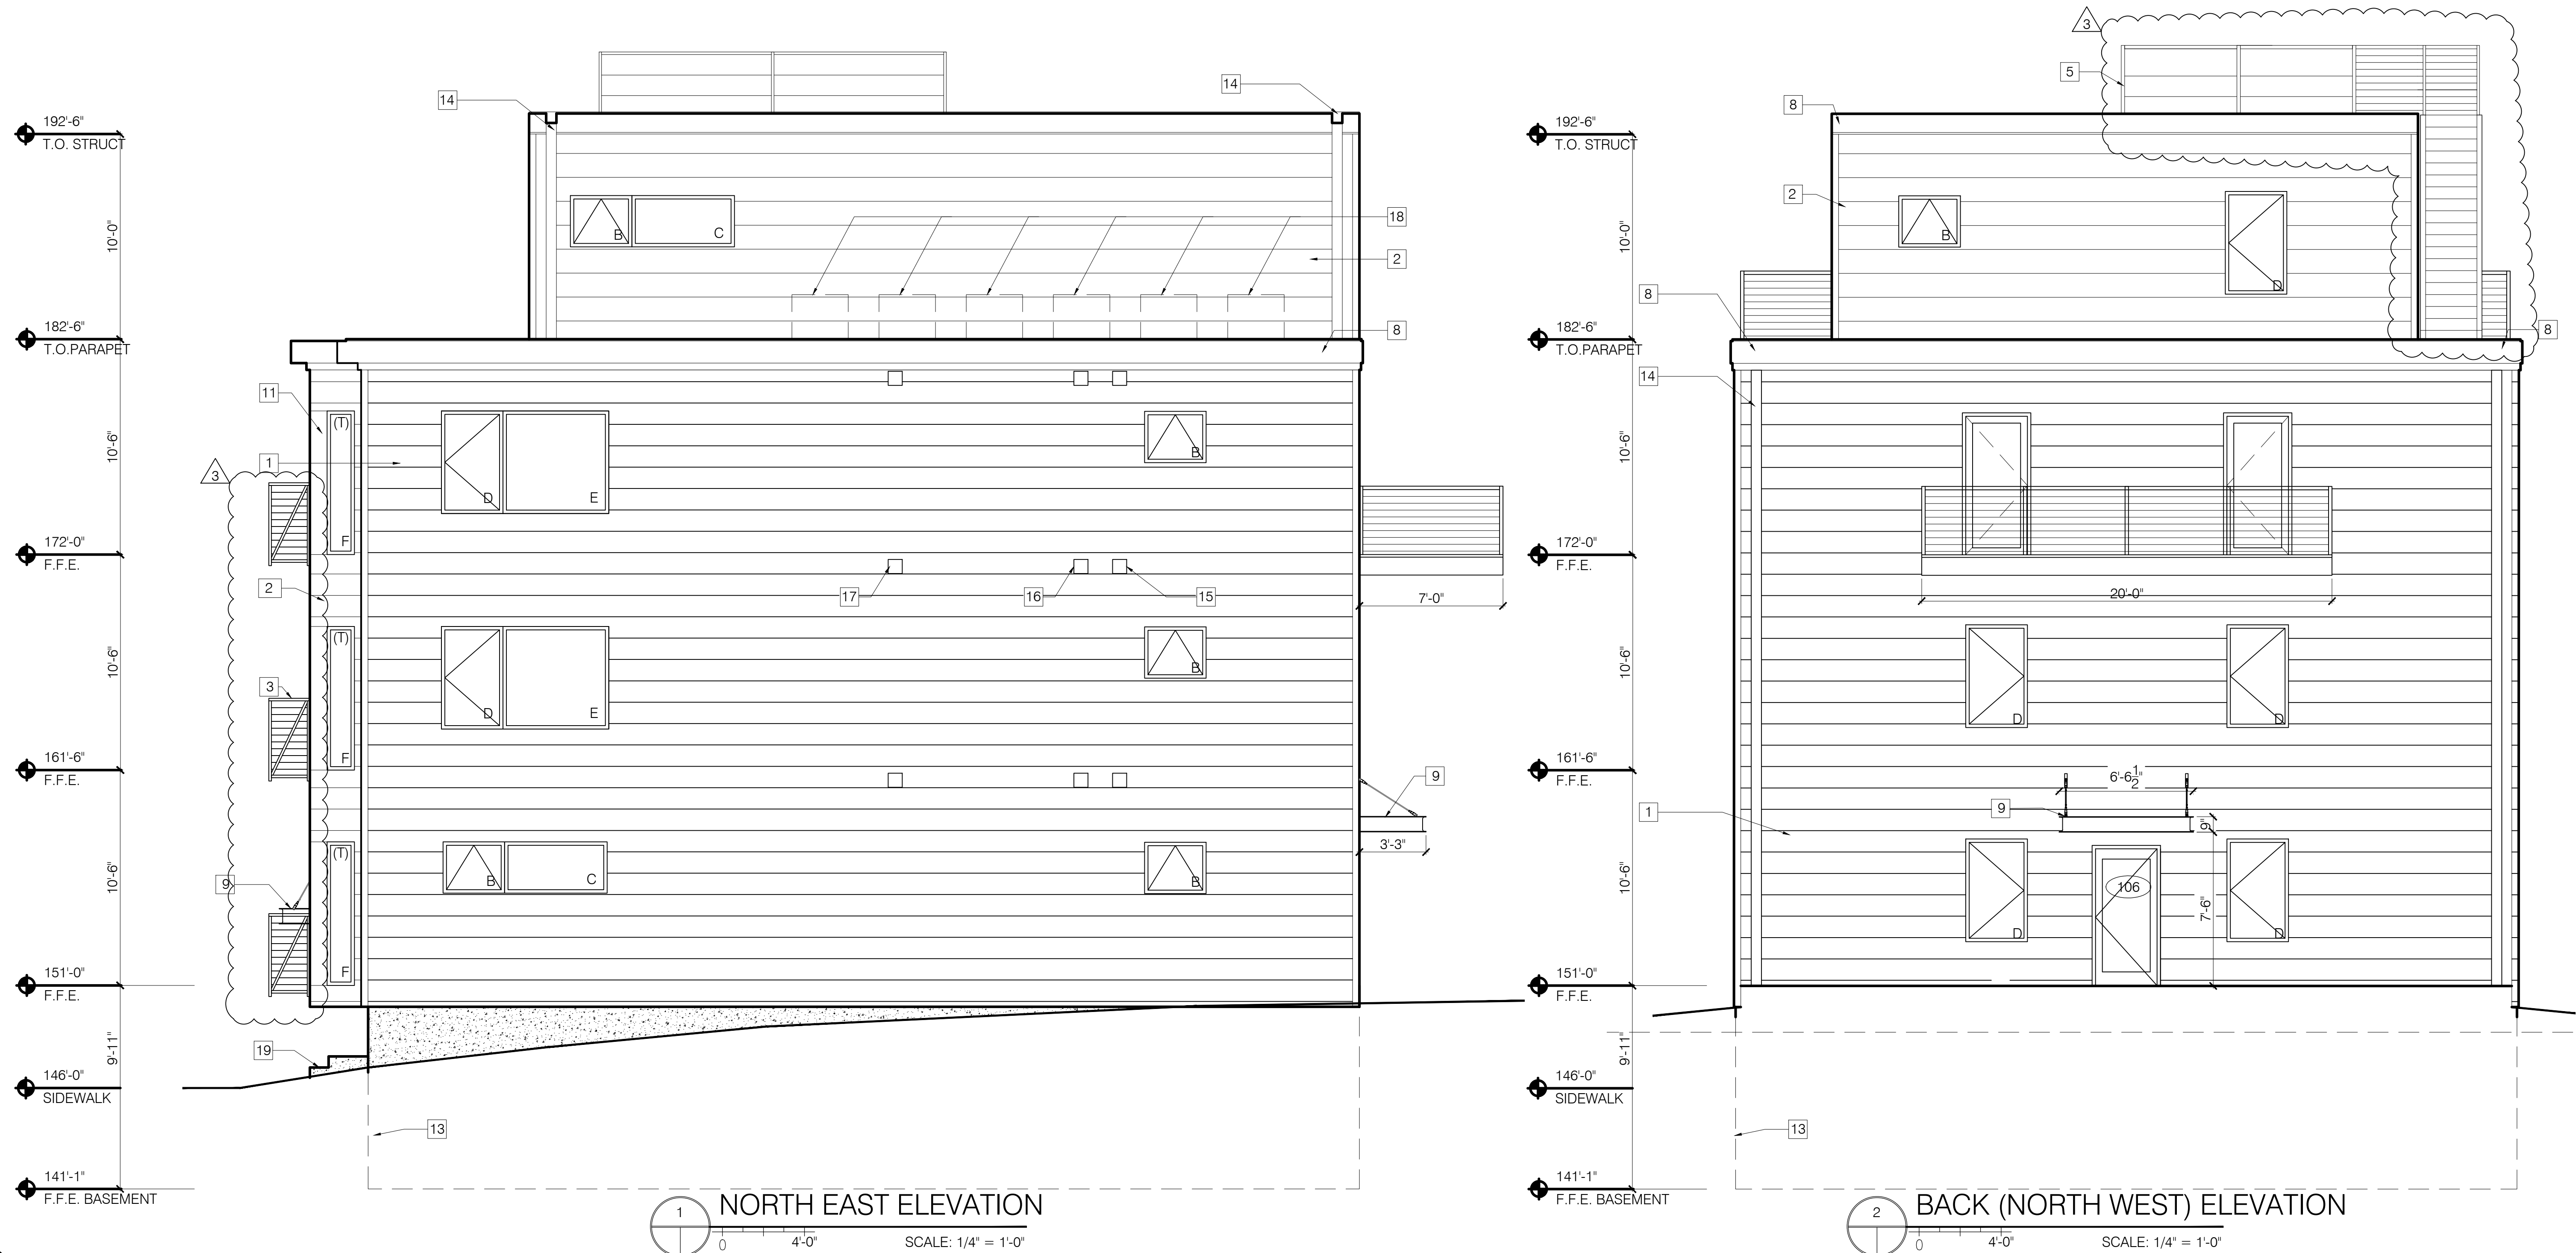

REVISIONS	DATE	DESCRIPTION
1	03-15-2017	PERMIT SET
2	05-12-2017	NOT FOR CONSTRUCTION
3	07-01-2017	
4		
5		