



COPYRIGHT: Reuse or reproduction of the contents of this document is not permitted without written permission of Bild Architecture LLC

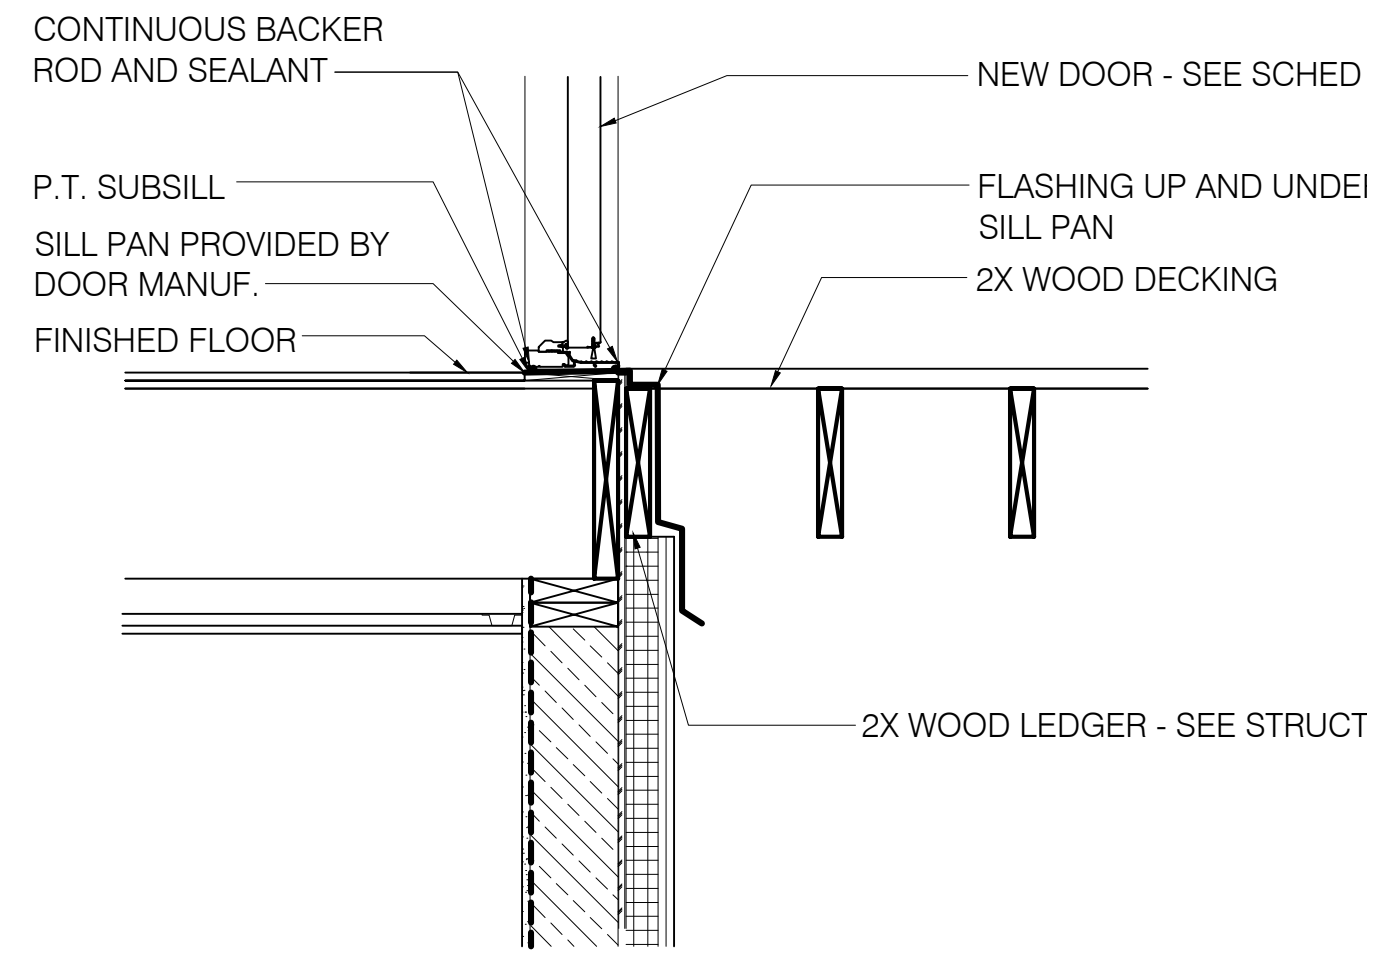


5 DECK DETAIL
SCALE: 1" = 1'-0"

3 NOT USED
SCALE: 1" = 1'-0"

4 NOT USED
SCALE: 1" = 1'-0"

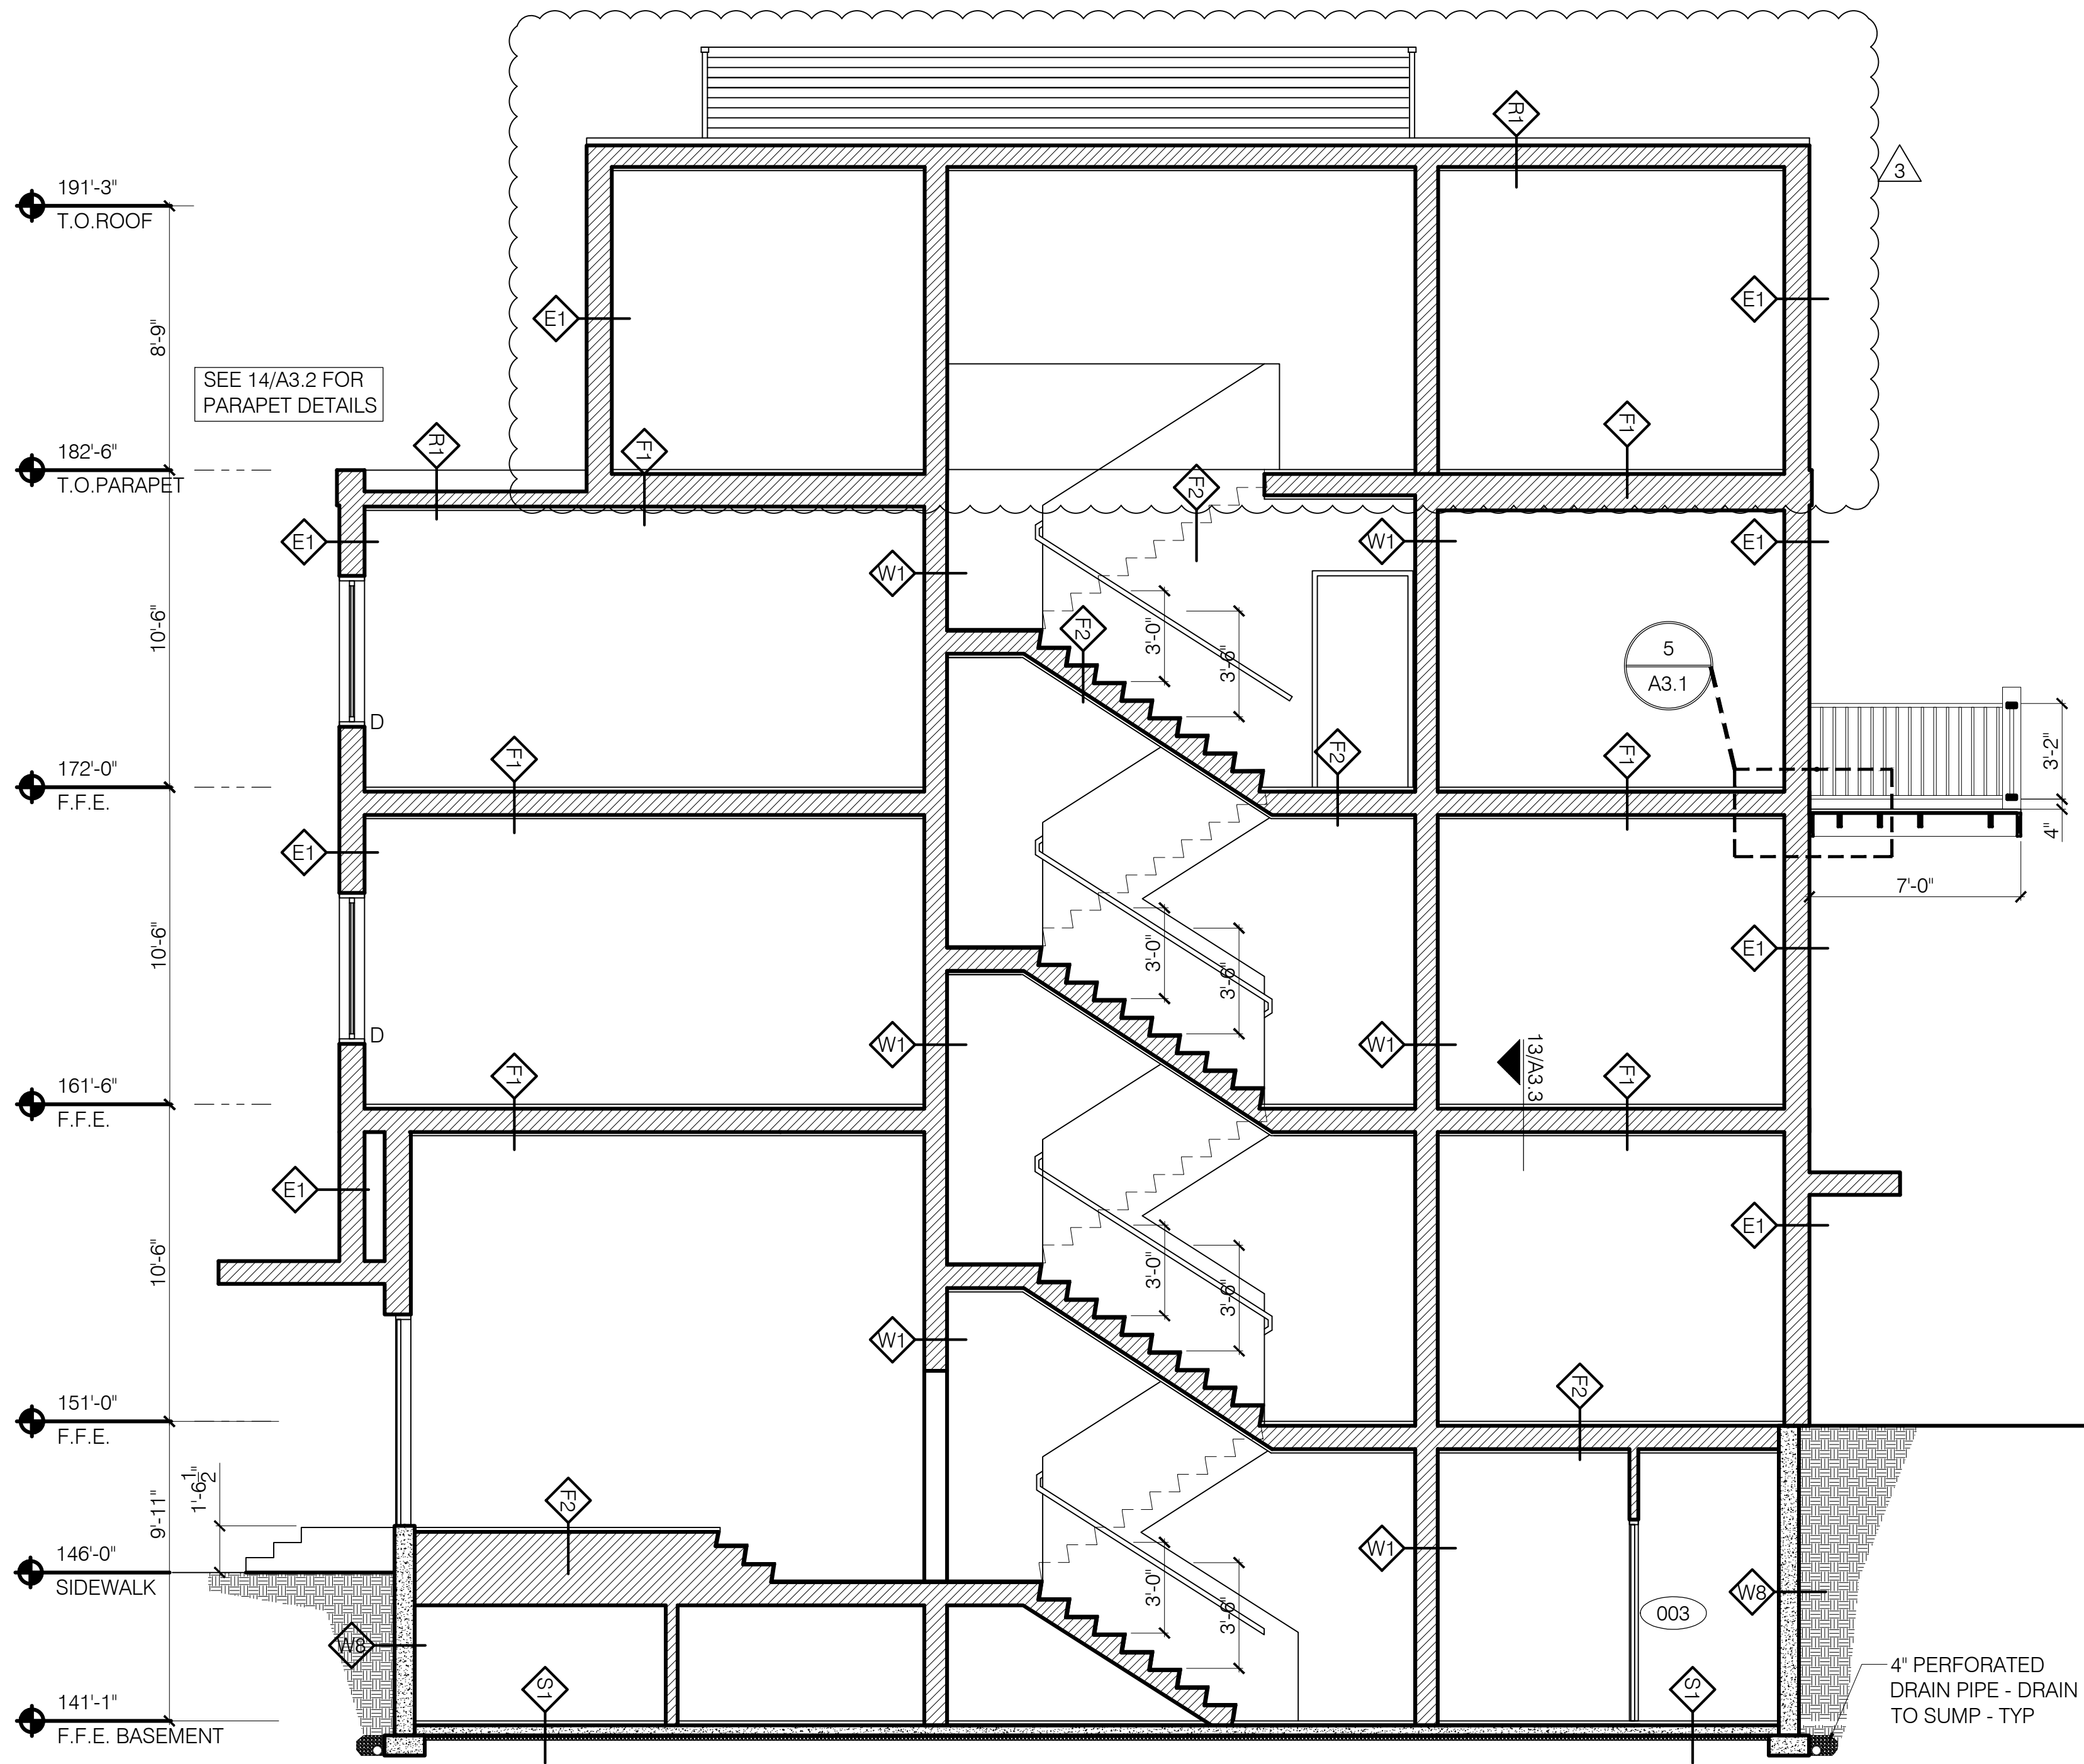

1 BUILDING SECTION
SCALE: 1/4" = 1'-0"

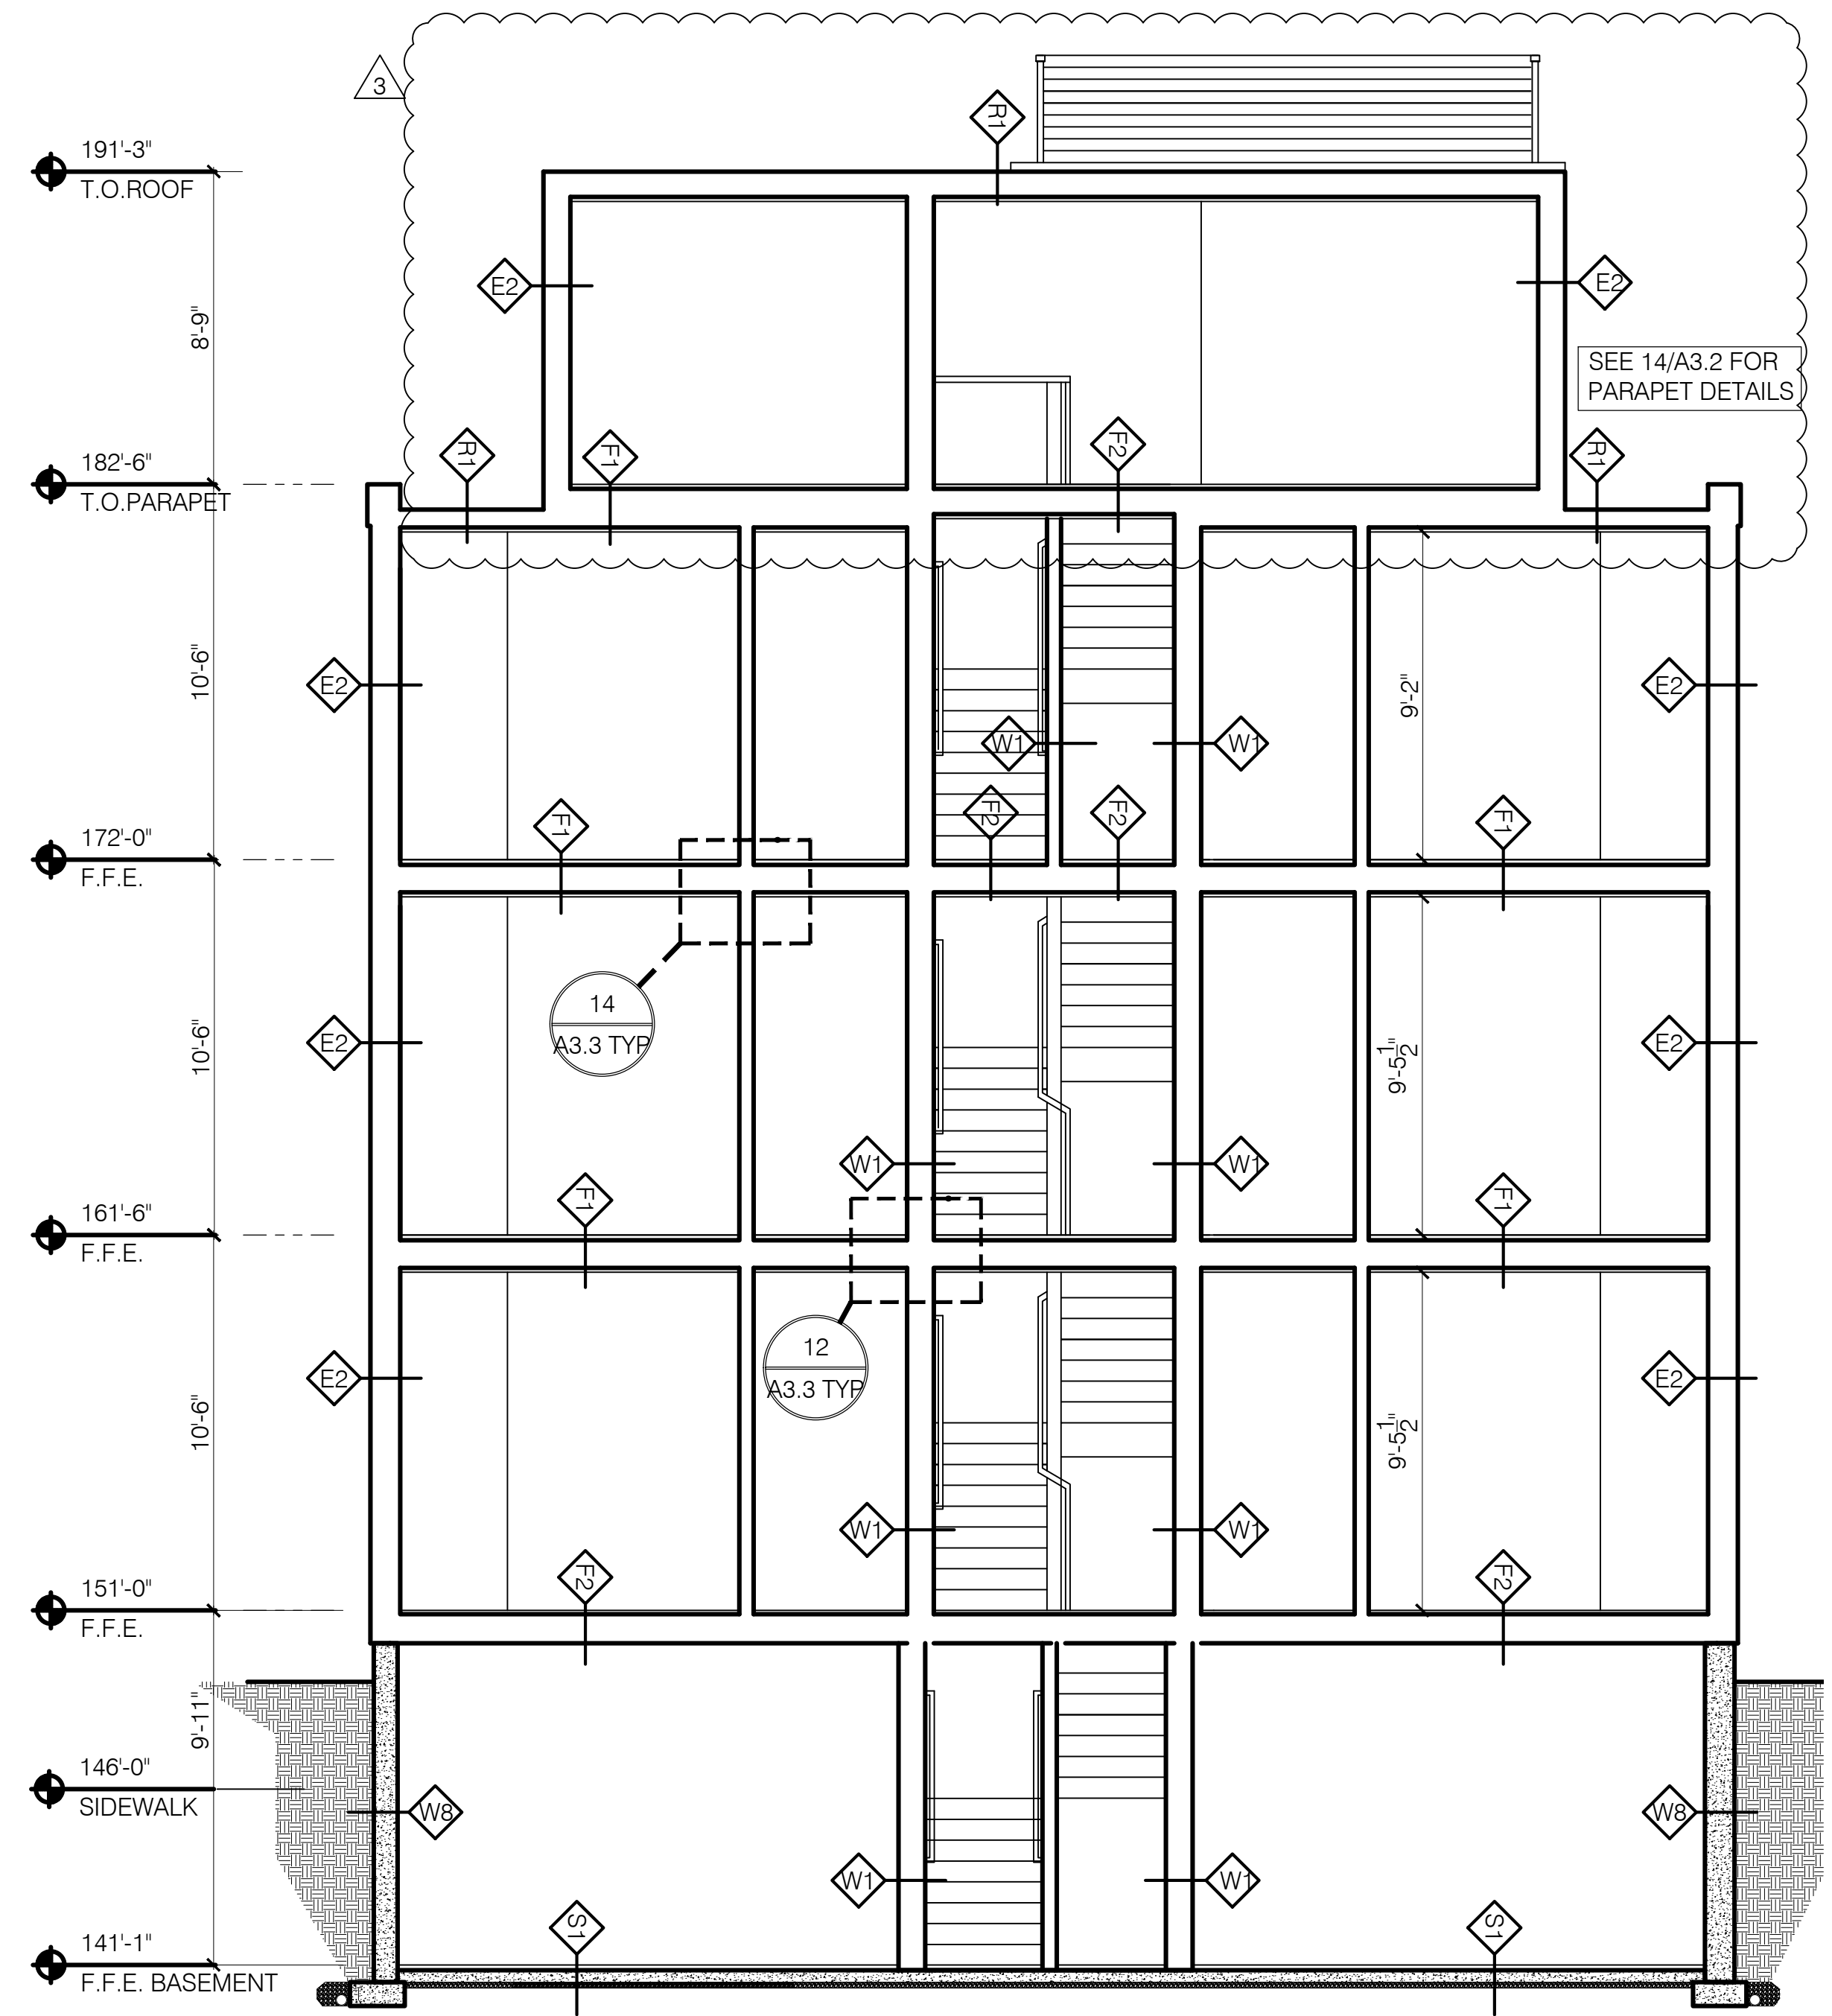

2 BUILDING SECTION
SCALE: 1/4" = 1'-0"

Bild Architecture
PO Box 8235
Portland, ME
04104
207.408.0168
evan@bildarchitecture.com



PROJECT NO. **16035**
PROJECT NAME **7 CUMBERLAND PORTLAND, ME**

REVISIONS

1	03-15-2017	
2	05-13-2017	
3	07-01-2017	
4		
5		

PERMIT SET
NOT FOR CONSTRUCTION

DRAWN BY **EMW**
SHEET TITLE **BUILDING SECT**

ISSUE DATE **2/24/17**
SHEET SCALE **1/4" = 1'-0"**

A

3.1