


3 SECOND FLOOR
SCALE: 1/4" = 1'-0"

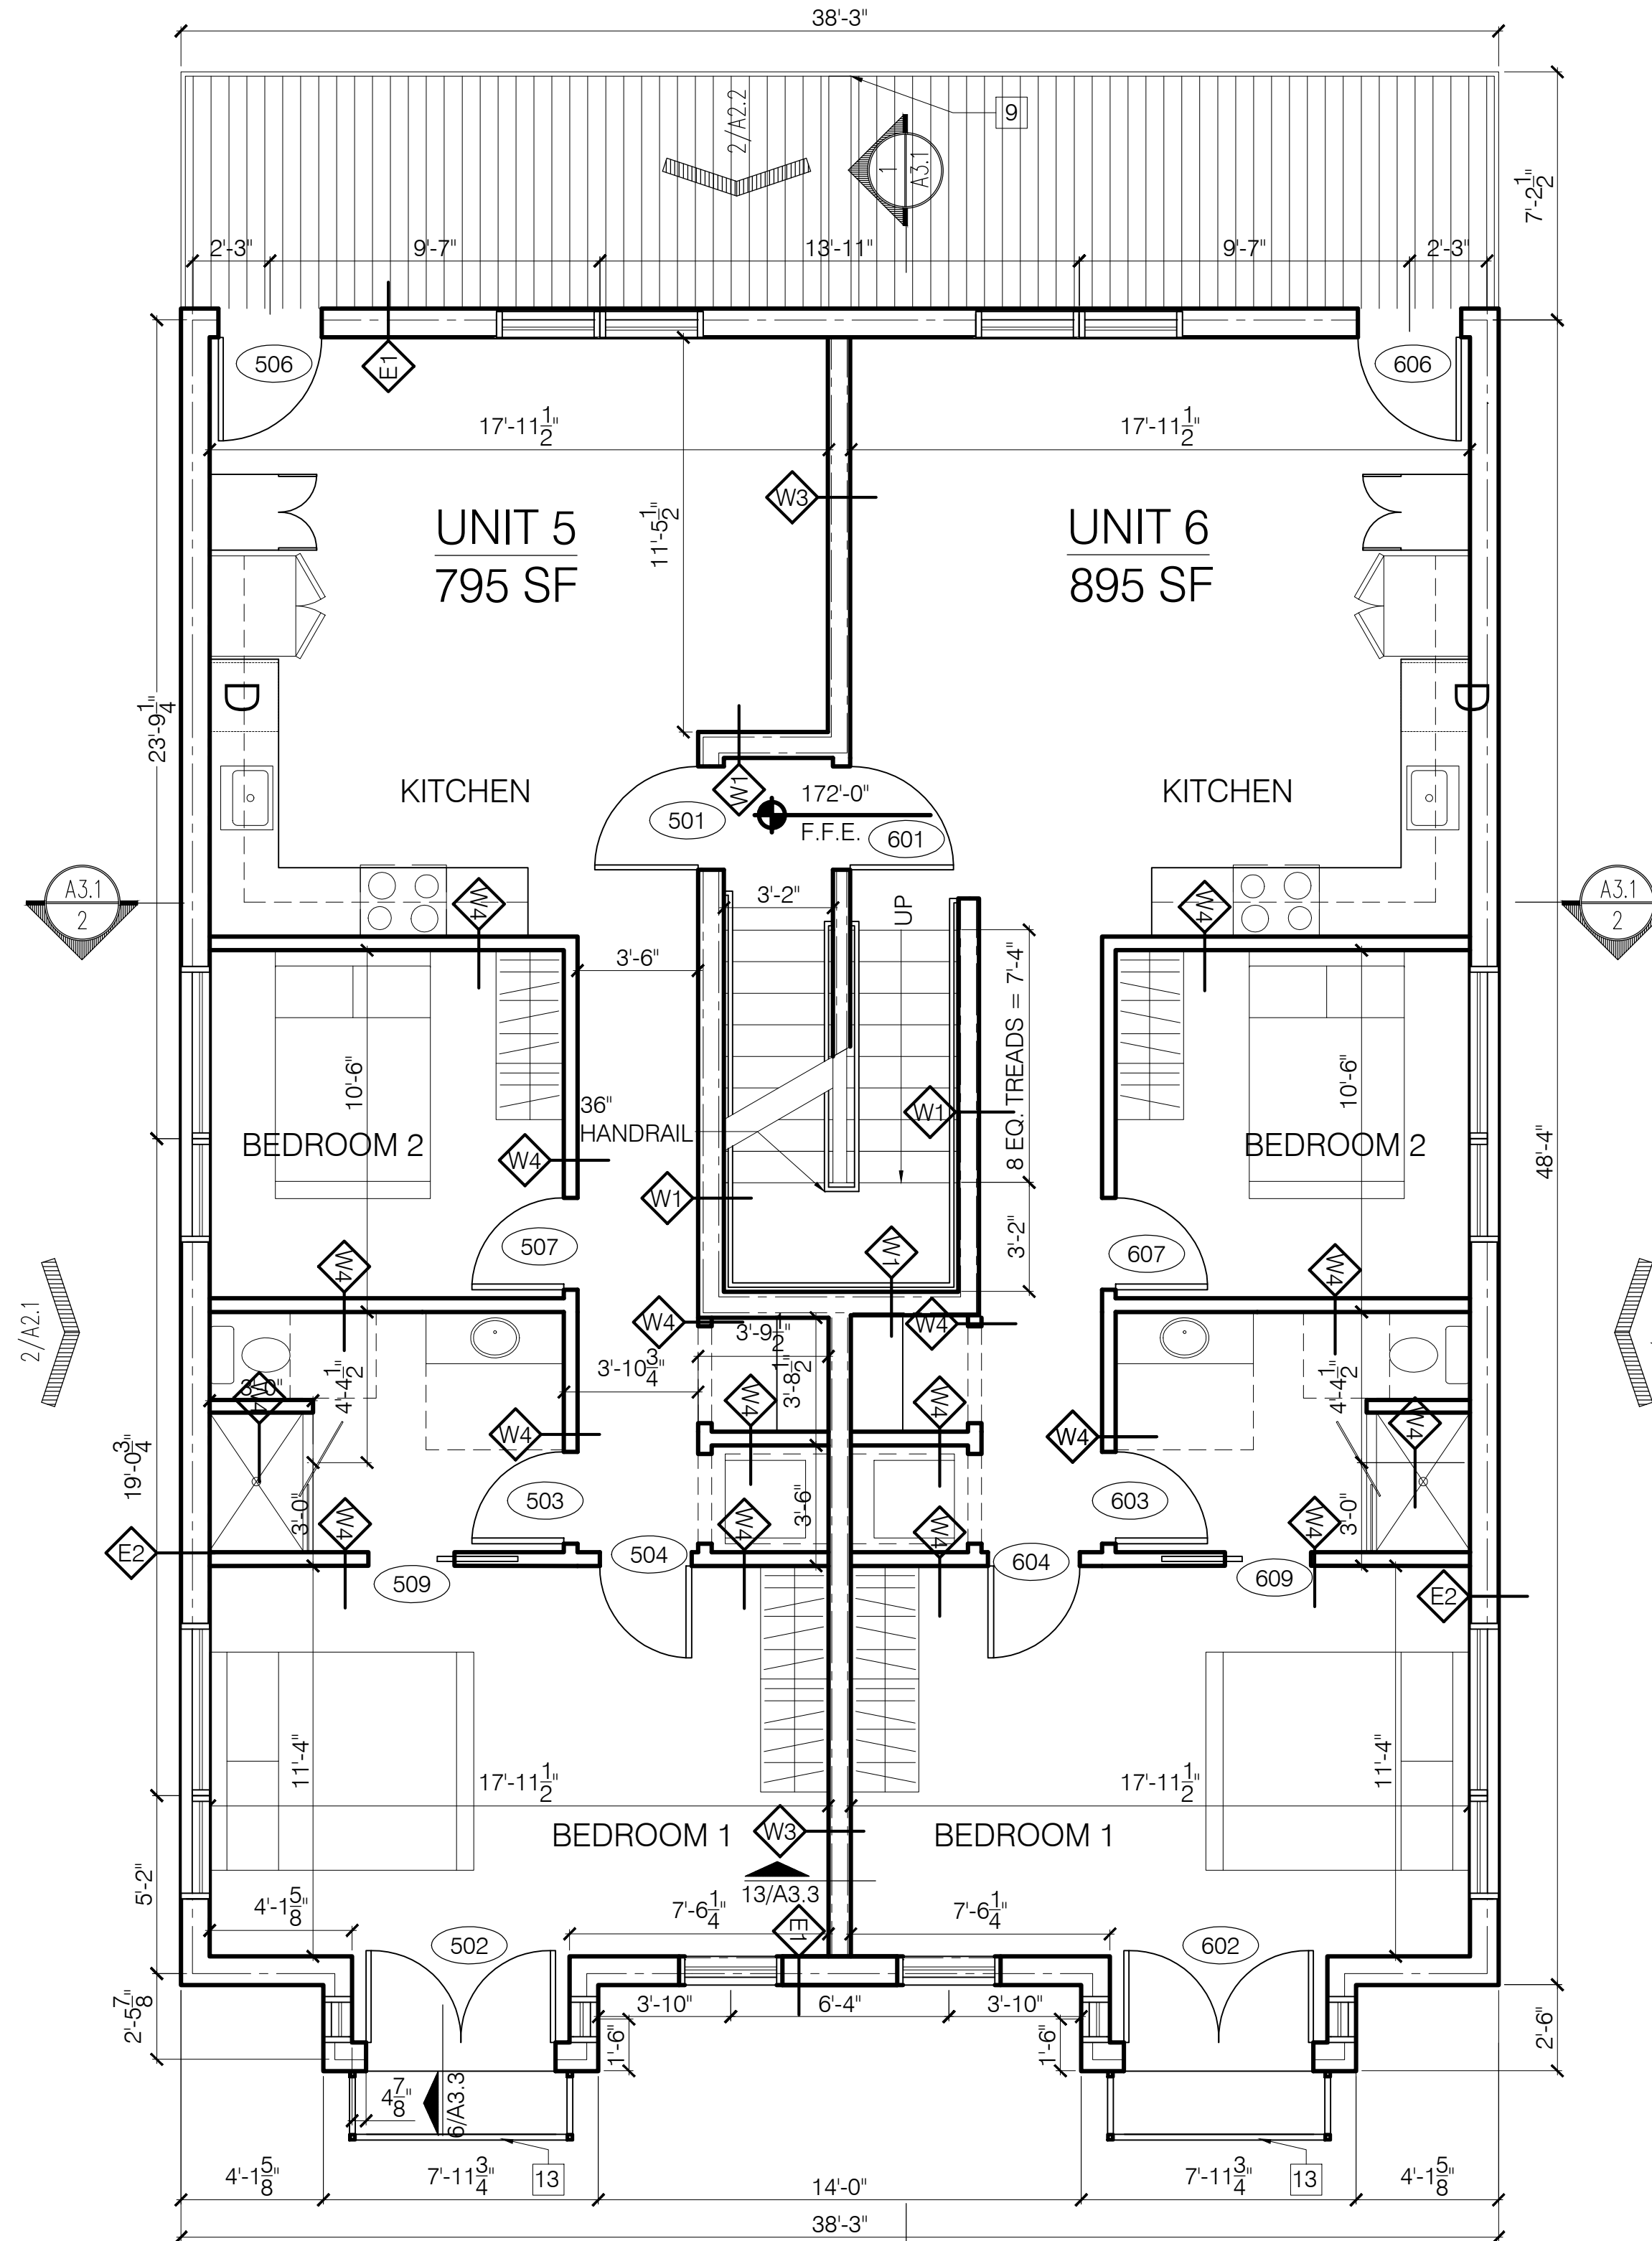

4 THIRD FLOOR
SCALE: 1/4" = 1'-0"

- KEYNOTES:**
1. -
 2. WATER HEATERS
 3. ELECTRICAL PANELS
 4. FRAMED STAIR OPENING ABOVE
 5. LINE OF AWNING ABOVE
 6. LINE OF LOWER CEILING
 7. PROPOSED LOCATION FOR INSTALLATION OF 6 HEAT PUMP UNITS - VERIFY WITH CONTACTOR
 8. ROOF SCUPPER - SEE 10/A3.2 FOR DETAIL
 9. 7'-8" PRIVACY FENCE BETWEEN UNITS
 10. MEMBRANE ROOF
 11. 1/8" TAPERED INSULATION CRICKET TO PROVIDE POSITIVE SLOPE TO TOP OF ROOF DRAIN /SCUPPER
 12. - NOT USED -
 13. FABRICATED METAL RAILING
 14. ROOF DECK SYSTEM
 15. CONCRETE STEPS AND PORCH