


3 SECOND FLOOR
SCALE: 1/4" = 1'-0"

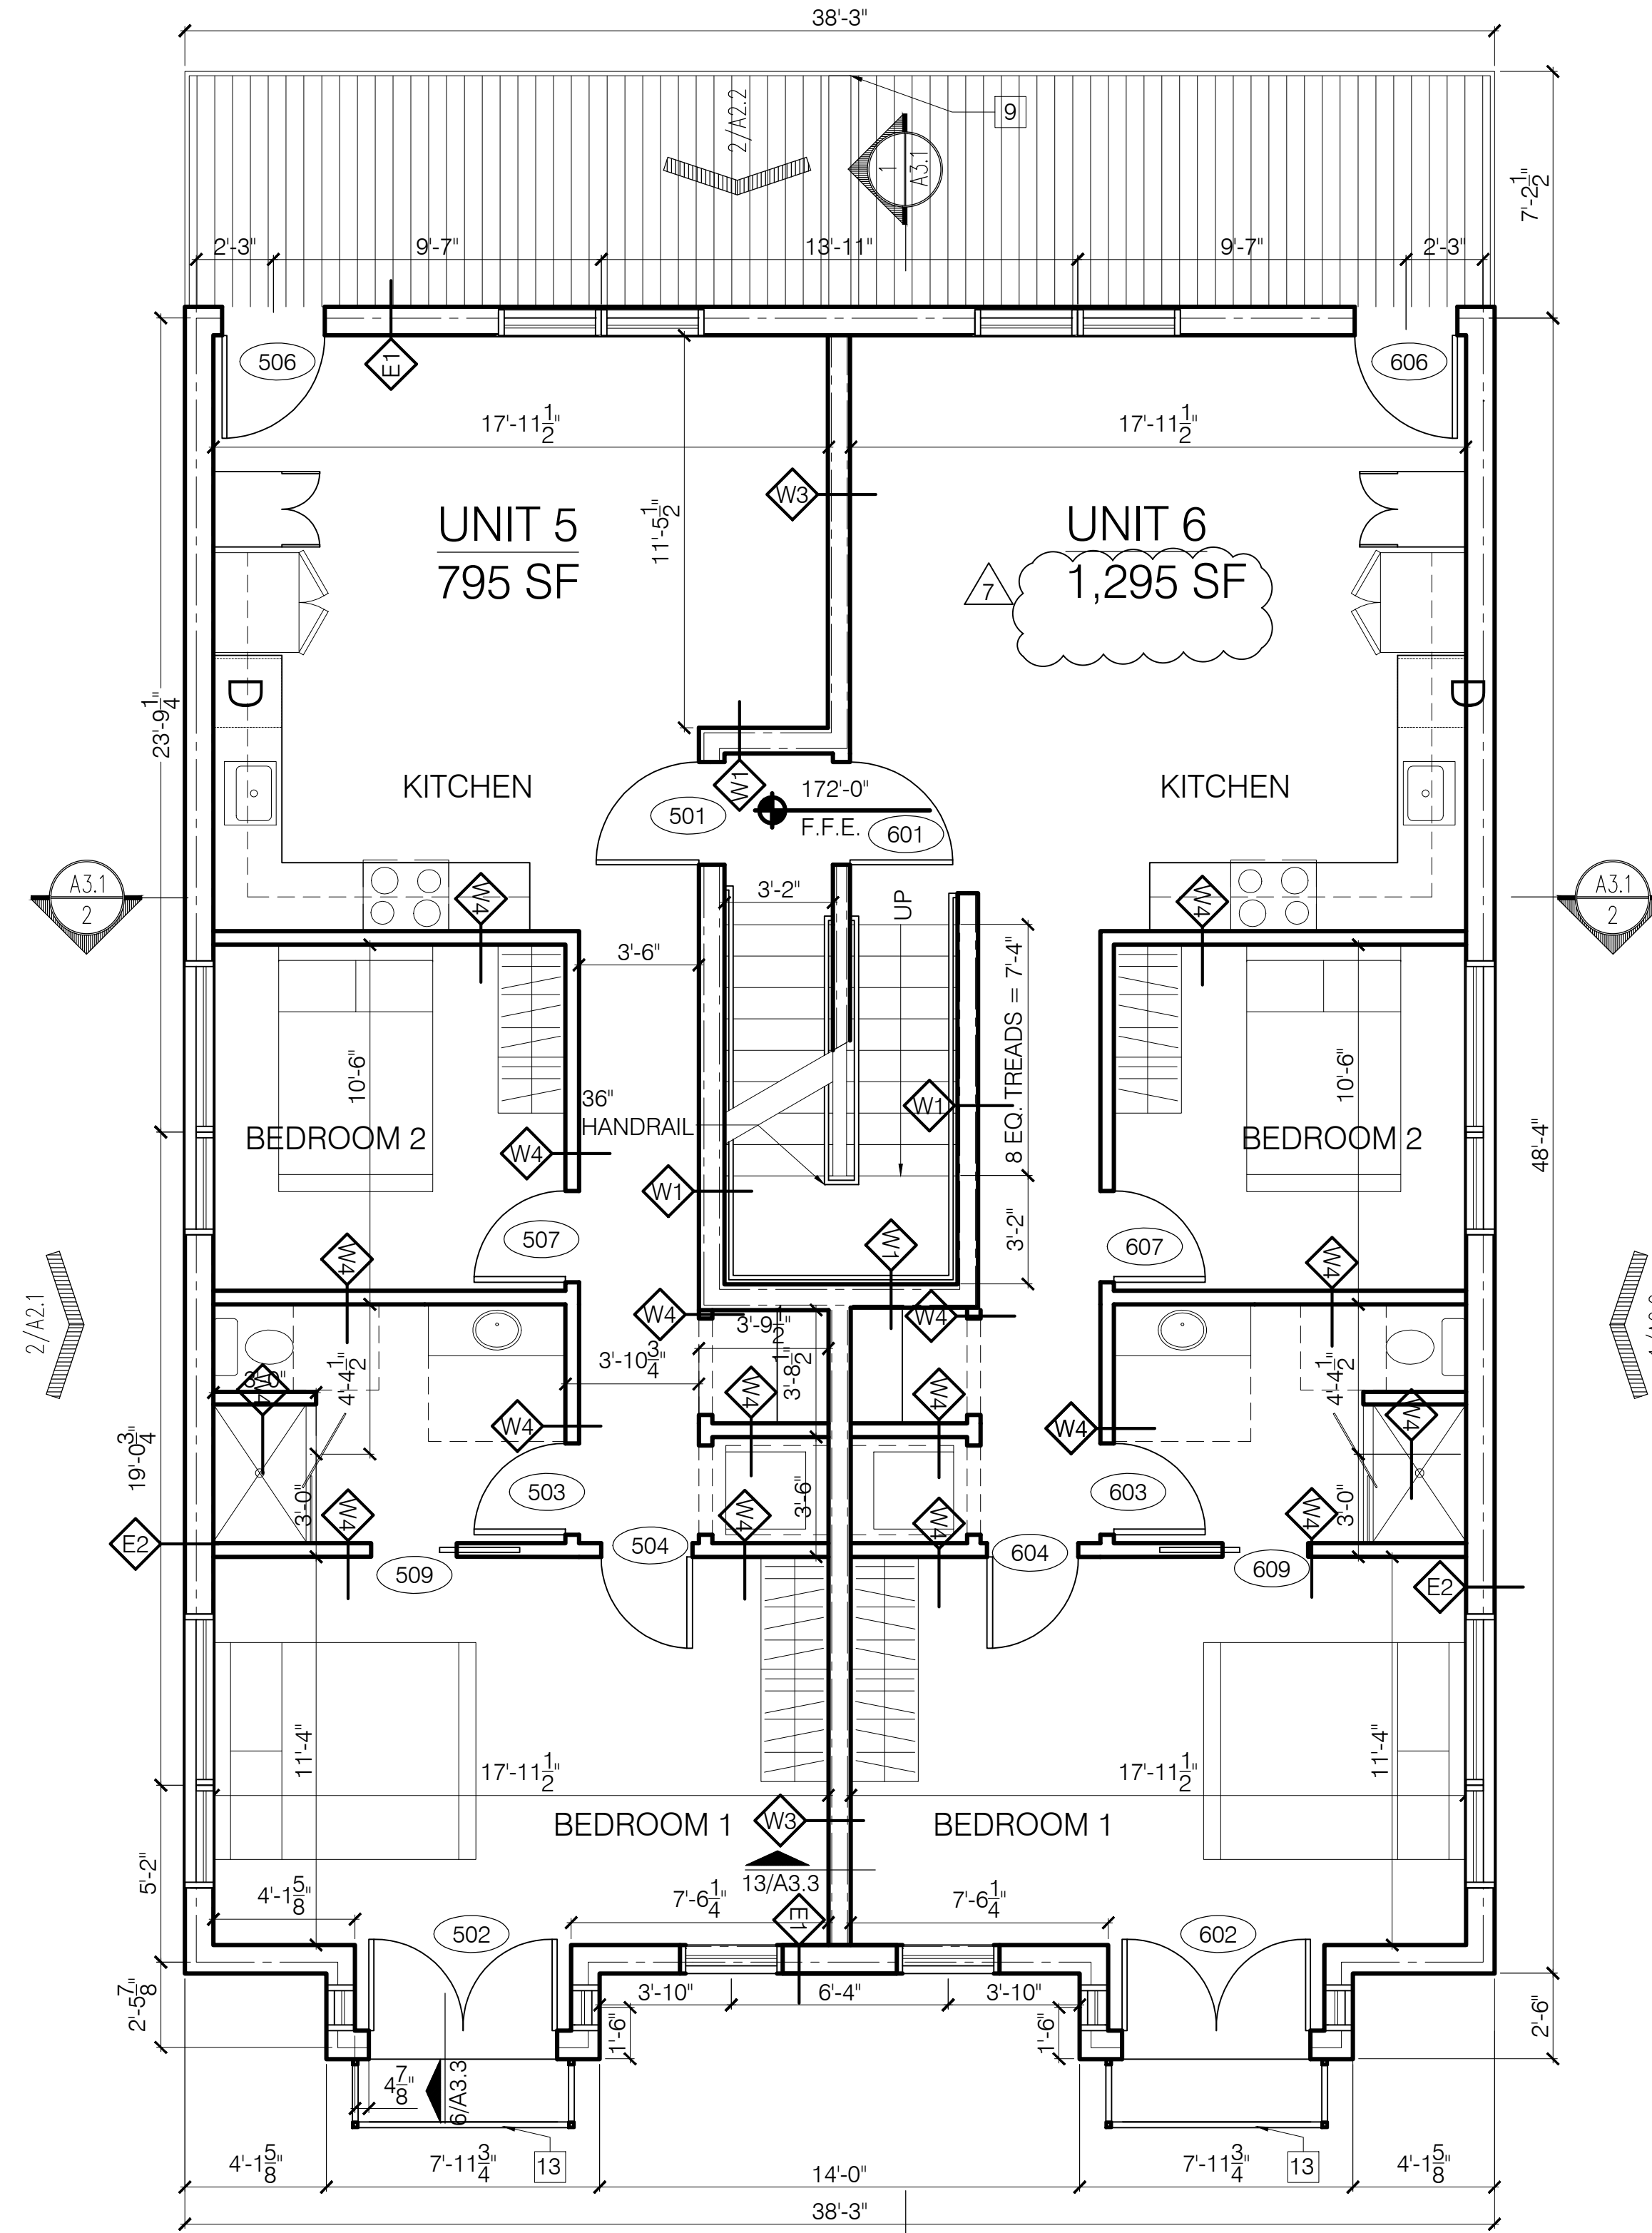

4 THIRD FLOOR
SCALE: 1/4" = 1'-0"

- KEYNOTES:**
- - WATER HEATERS
 - ELECTRICAL PANELS
 - FRAMED STAIR OPENING ABOVE
 - LINE OF AWNING ABOVE
 - LINE OF LOWER CEILING
 - PROPOSED LOCATION FOR INSTALLATION OF 6 HEAT PUMP UNITS - VERIFY WITH CONTACTOR
 - ROOF SCUPPER - SEE 10/A3.2 FOR DETAIL
 - 7'-8" PRIVACY FENCE BETWEEN UNITS
 - MEMBRANE ROOF
 - 1/8" TAPERED INSULATION CRICKET TO PROVIDE POSITIVE SLOPE TO TOP OF ROOF DRAIN /SCUPPER
 - NOT USED -
 - FABRICATED METAL RAILING
 - ROOF DECK SYSTEM
 - CONCRETE STEPS AND PORCH



PROJECT NO. **16035**
PROJECT NAME **7 CUMBERLAND PORTLAND, ME**

REVISIONS

3	07-01-2017	
4	08-07-2017	
5	08-16-2017	
6	01-20-2018	
7	01-26-2018	

DRAWN BY **EAC**
NOT FOR CONSTRUCTION

ISSUE DATE **1/17/18**
SHEET SCALE **1/4" = 1'-0"**