


3 SECOND FLOOR  
SCALE: 1/4" = 1'-0"

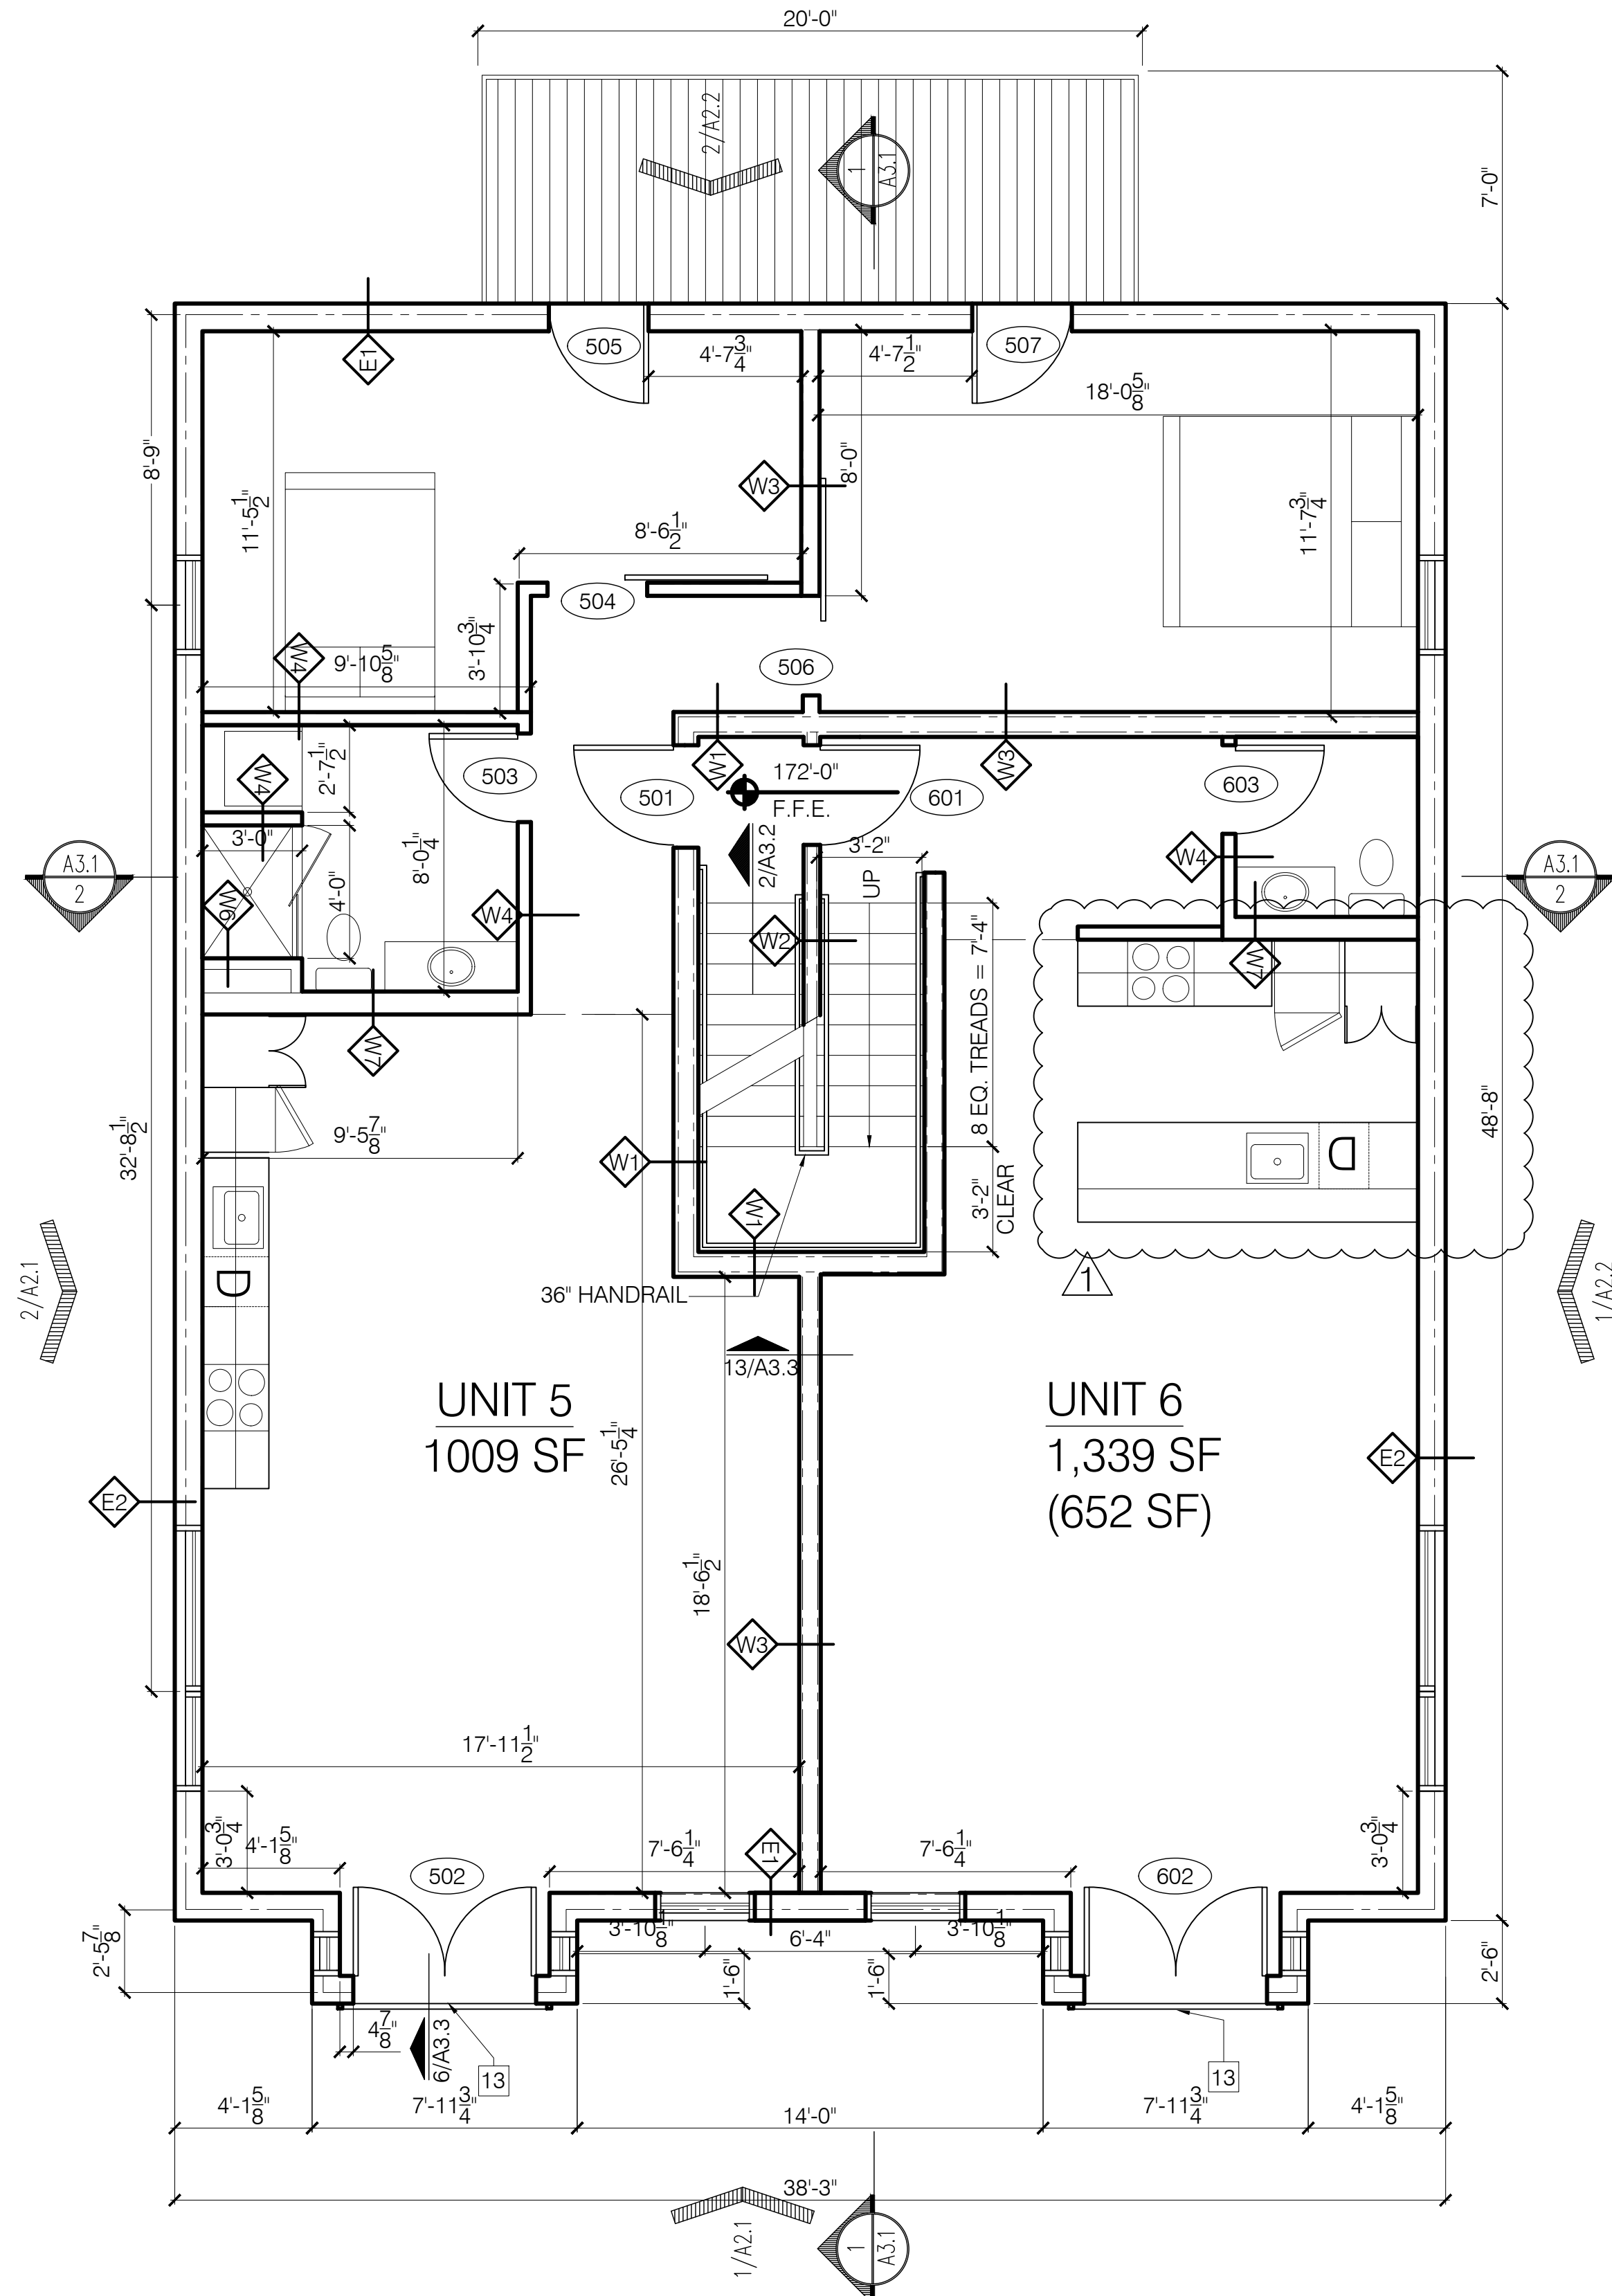

4 THIRD FLOOR  
SCALE: 1/4" = 1'-0"

- KEYNOTES:
- - WATER HEATERS
  - ELECTRICAL PANELS
  - FRAMED STAIR OPENING ABOVE
  - LINE OF AWNING ABOVE
  - LINE OF LOWER CEILING
  - LOCATION FOR INSTALLATION OF HEAT PUMP UNITS
  - ROOF SCUPPER - SEE 10/A3.2 FOR DETAIL
  - NOT USED -
  - MEMBRANE ROOF
  - 1/8" TAPERED INSULATION CRICKET TO PROVIDE POSITIVE SLOPE TO TOP OF ROOF DRAIN /SCUPPER
  - NOT USED -
  - FABRICATED METAL RAILING
  - ROOF DECK SYSTEM
  - CONCRETE STEPS AND PORCH

**Bild Architecture**  
PO Box 8235  
Portland, ME  
04104  
207.408.0168  
evan@bildarchitecture.com



PROJECT NO.  
**16035**  
PROJECT NAME  
**7 CUMBERLAND  
PORTLAND, ME**

REVISIONS

1	03-15-2017	
2		
3		
4		
5		

**PERMIT SET**  
**NOT FOR CONSTRUCTION**

**2ND 3RD FLOOR**

ISSUE DATE  
**2/24/17**  
SHEET SCALE  
1/4" = 1'-0"

**A**  
**1.2**