


- KEYNOTES:**
- - WATER HEATERS
 - ELECTRICAL PANELS
 - FRAMED STAIR OPENING ABOVE
 - LINE OF AWNING ABOVE
 - LINE OF LOWER CEILING
 - LOCATION FOR INSTALLATION OF HEAT PUMP UNITS
 - ROOF SCUPPER - SEE 10/A3.2 FOR DETAIL
 - NOT USED -
 - MEMBRANE ROOF
 - 1/8" TAPERED INSULATION CRICKET TO PROVIDE POSITIVE SLOPE TO TOP OF ROOF DRAIN /SCUPPER
 - NOT USED -
 - FABRICATED METAL RAILING
 - ROOF DECK SYSTEM
 - CONCRETE STEPS AND PORCH

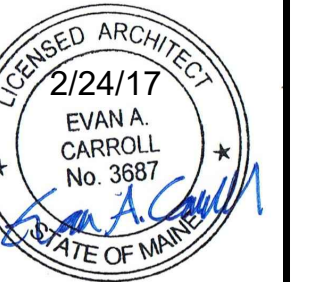

REVISIONS

1	03-15-2017	
2		
3		
4		
5		

PERMIT SET
NOT FOR CONSTRUCTION

DRAWN BY **EAC**
SHEET TITLE **4TH AND ROOF**

ISSUE DATE **2/24/17**
SHEET SCALE **1/4" = 1'-0"**