



95 CONGRESS STREET
 3 FAMILY
 CBL: 14 D9
 ZONE: B-1
 EXISTING LOT AREA: 4830 SF
 EXISTING LOT COVERAGE: 1405 HOUSE + 96 SF SHED = 1501 SF
 PROPOSED ADDITION: 40 SF
 PROPOSED LOT COVERAGE: 1445 SF HOUSE/ADDITION + 96 SF SHED = 1541 SF
 PERCENT LOT COVERAGE: 31%

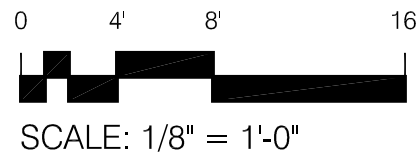

EXISTING
 SHED 8x12
 96 SF

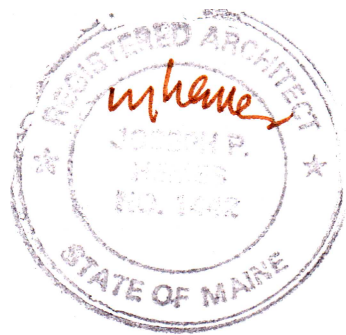

PROSPECT
RD
 DESIGN
58 FORE ST. PORTLAND, ME
 www.prospectdesign.me
 T: 207-749-7400

HEMESphere
DESIGN
 Architecture
54 Cove Street
 Portland, ME 04101
 207.232.6079
 joe@hemisphere-design.com
 hemisphere-design.com

SITE
 95 CONGRESS STREET

DATE: 1.15.2018

DRAWN BY: BB

C 1