




BLUE SPOON
89 CONGRESS ST
FLOOR PLAN

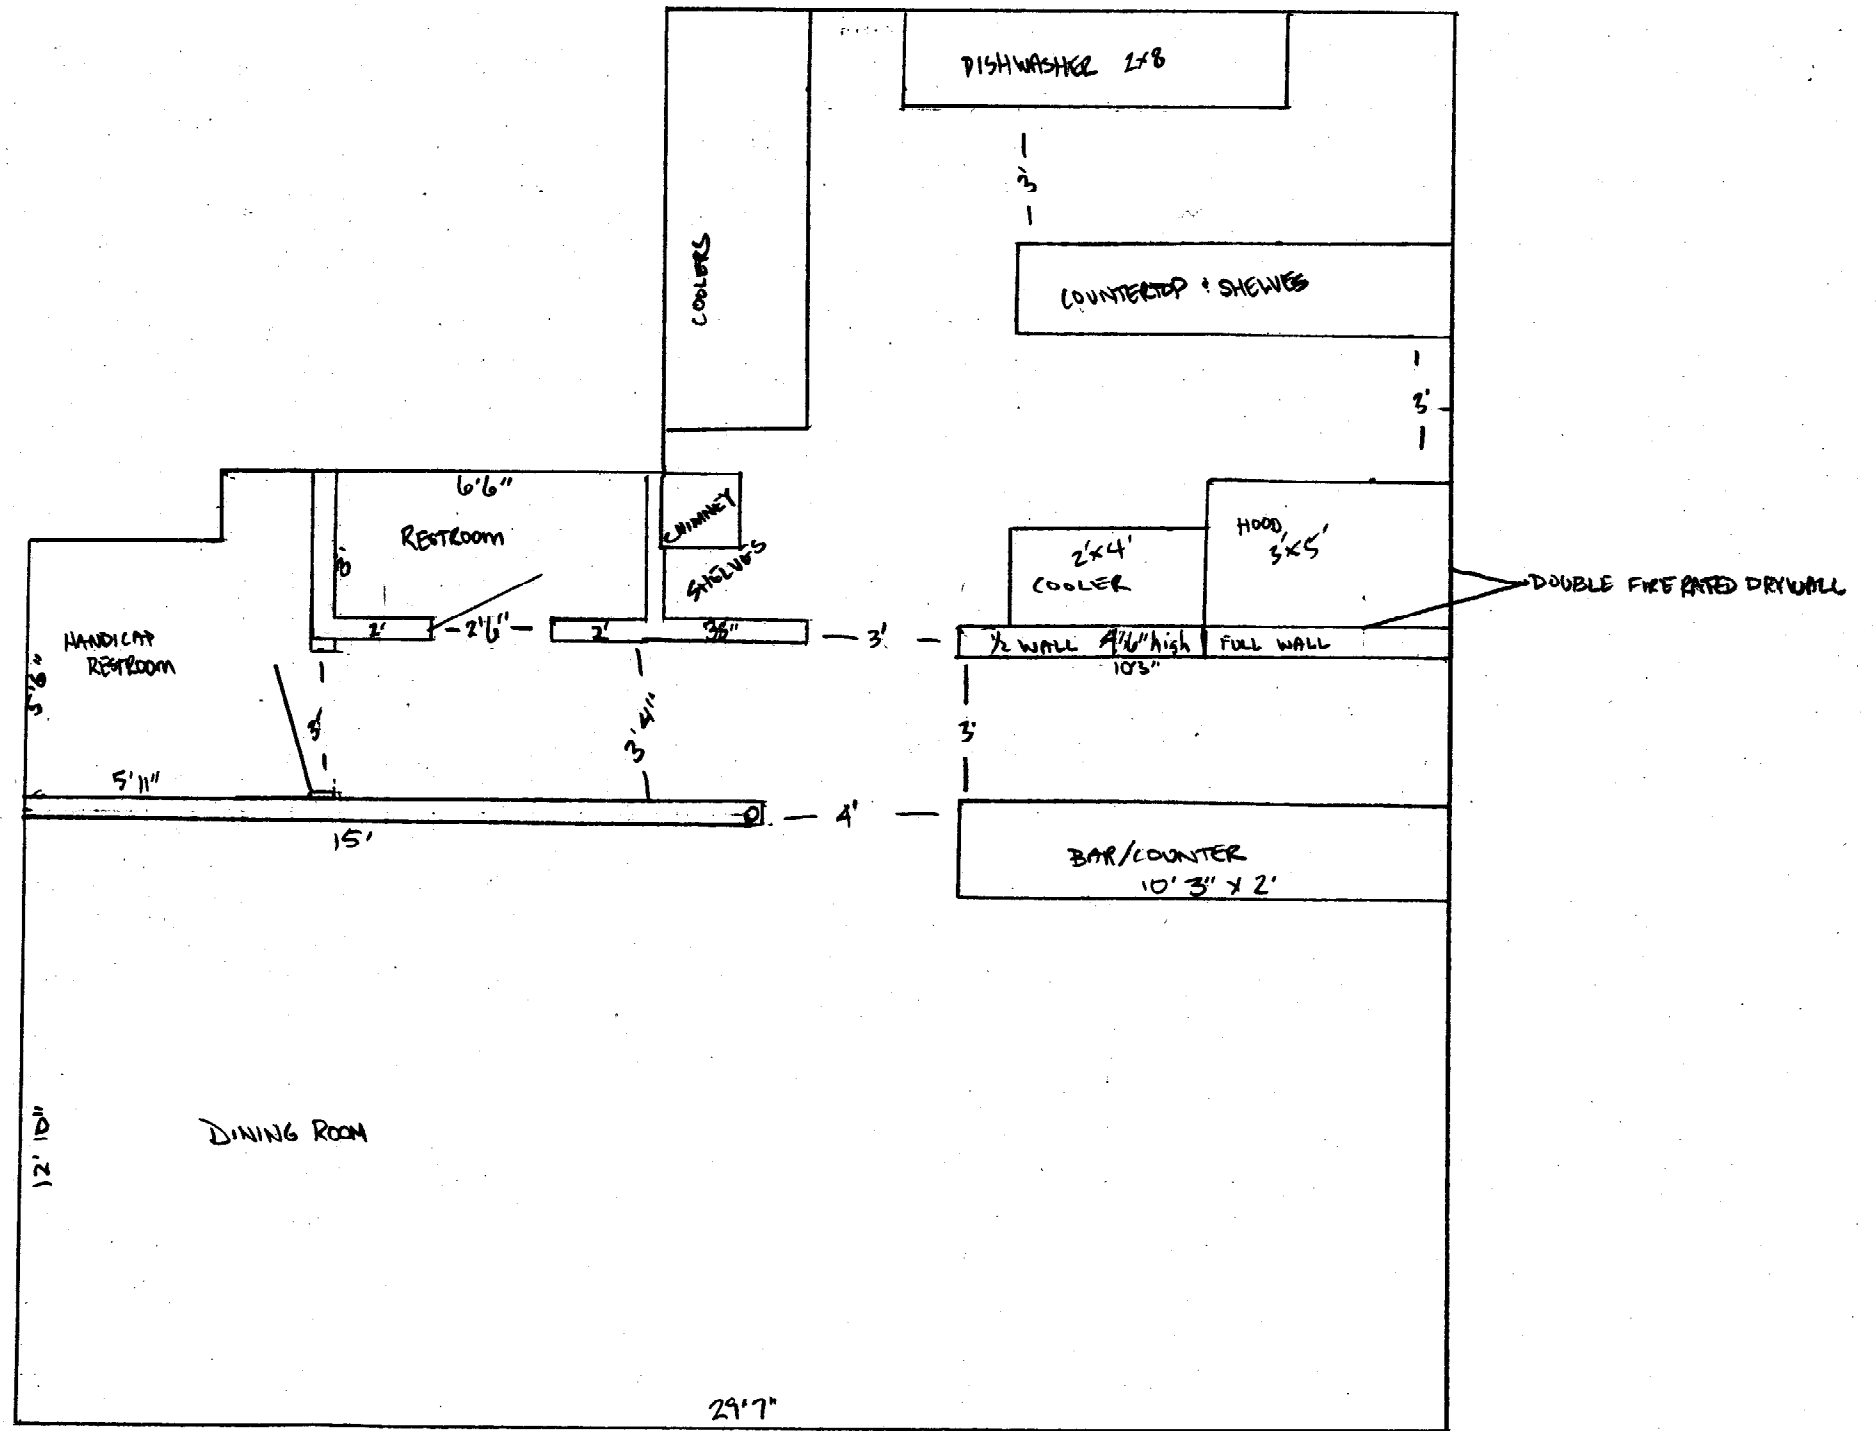

- 89 CONGRESS ST
- LOT PLAN
- CHANGE OF USE PERMIT FOR BLUE SPOON
- 1/16 SCALE

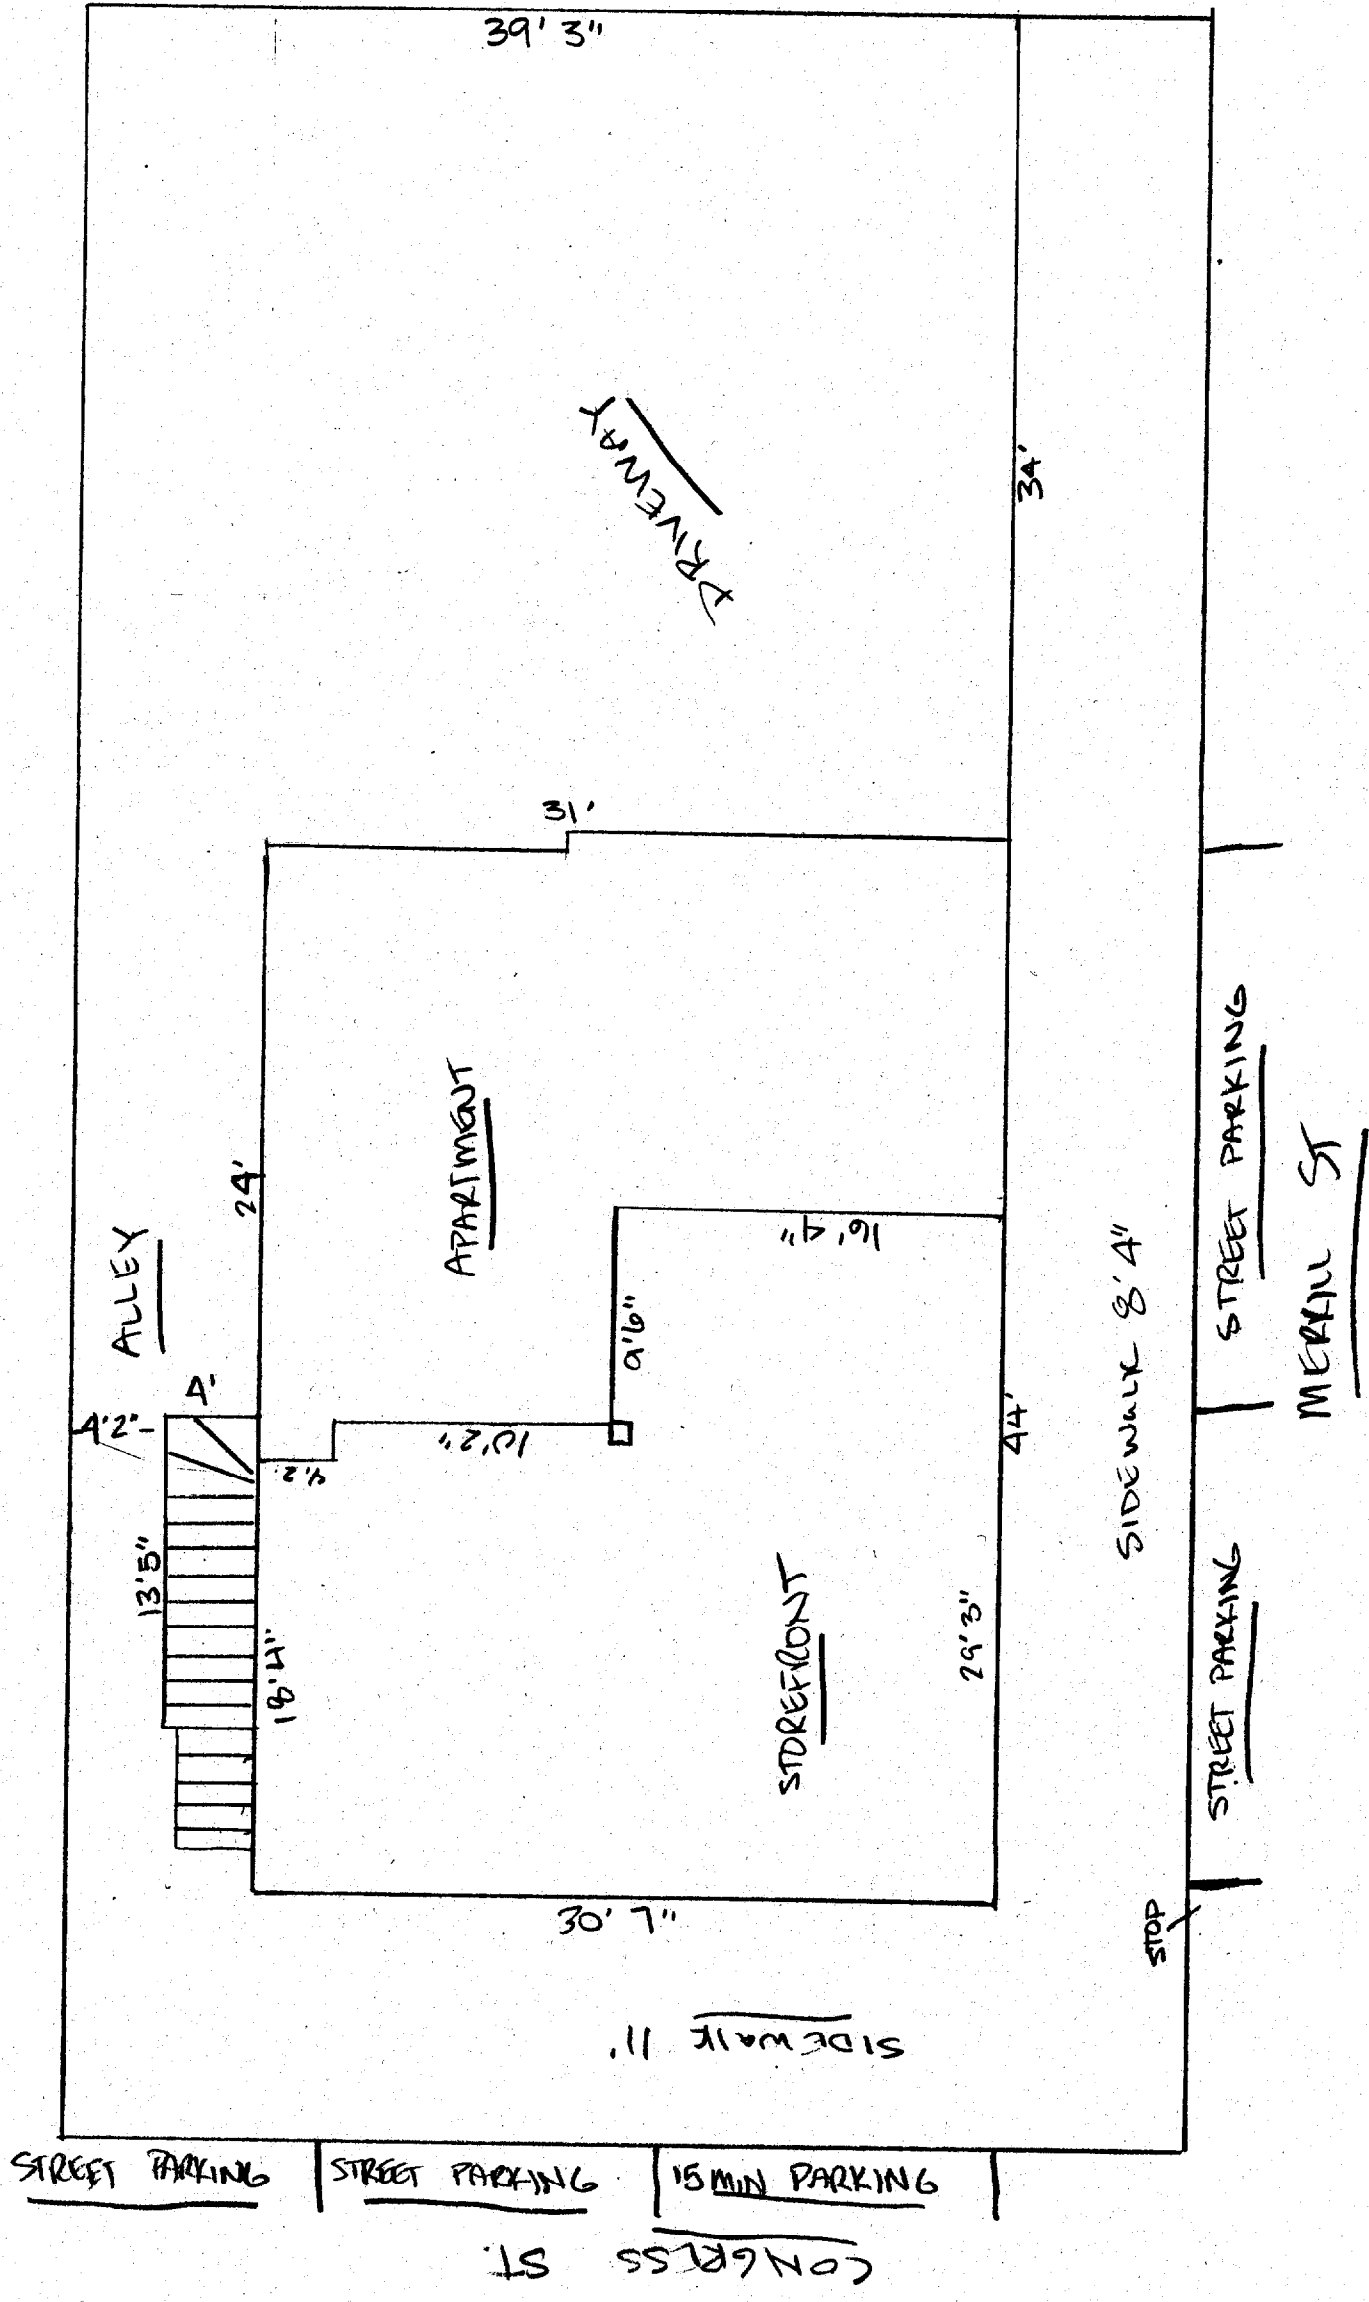

BLUE SPOON
89 Congress St
Restroom Floor Plan
Detail of Total Floor Plan

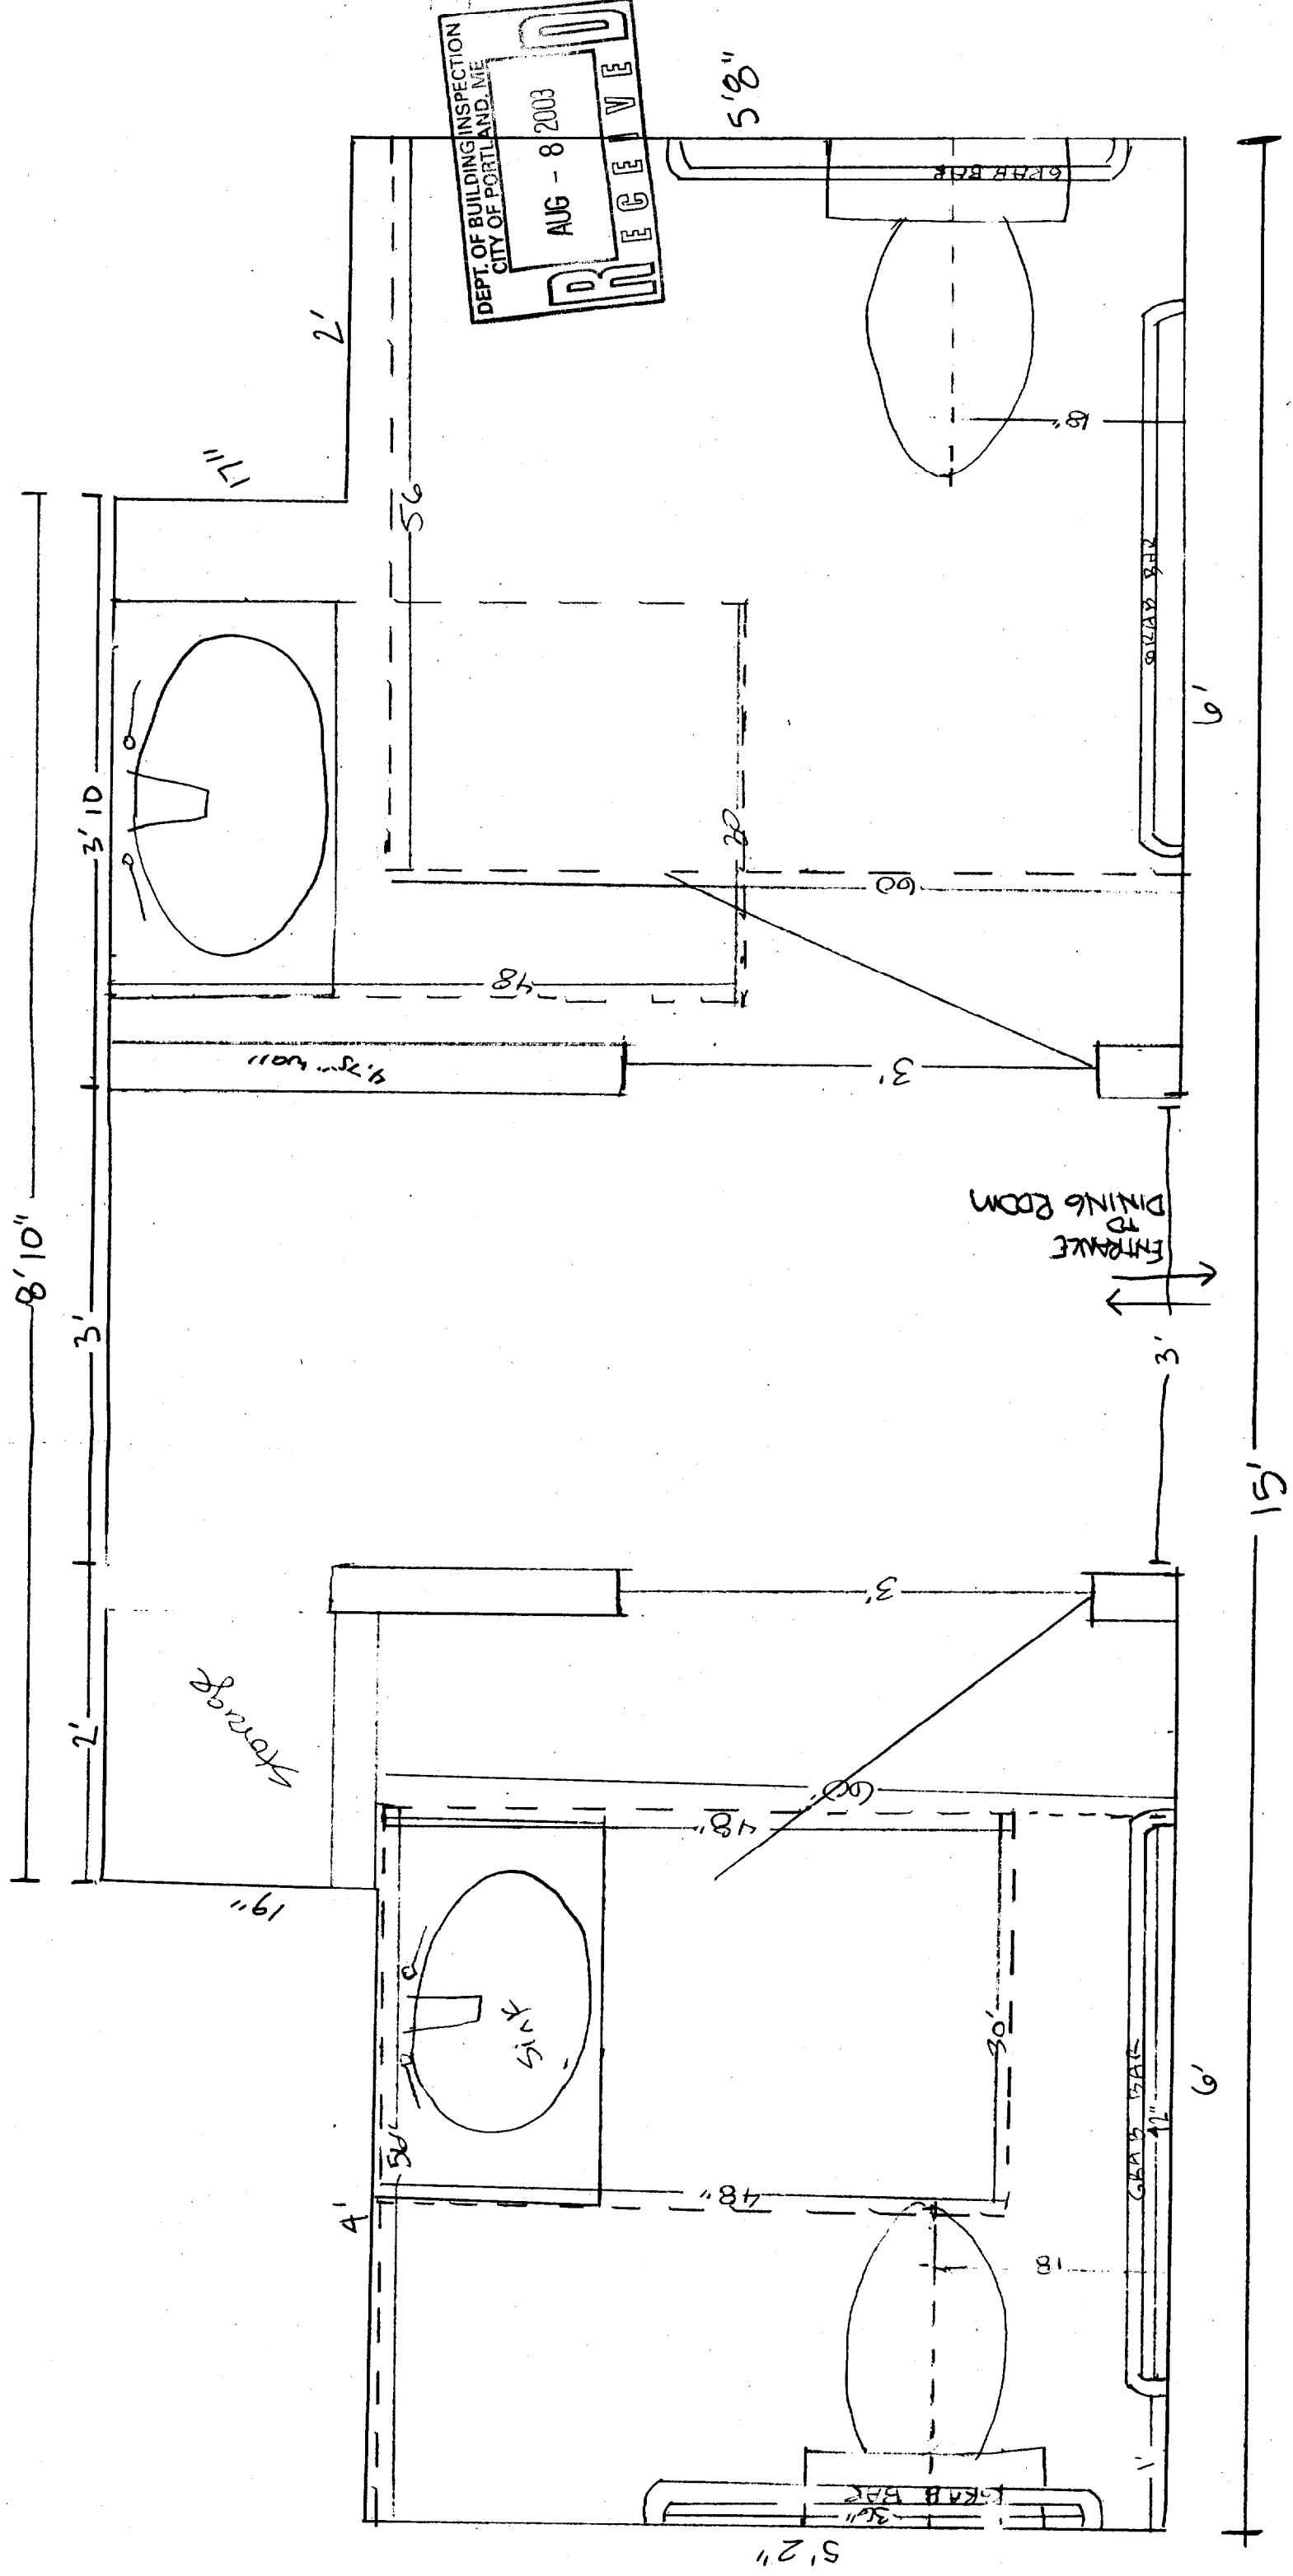

DEPT. OF BUILDING INSPECTION
CITY OF PORTLAND, ME
AUG - 8 2003
RECEIVE

13