


# TYPICAL INTERIOR UMBRELLA DETAIL

SCALE: 3/4" = 1'-0"

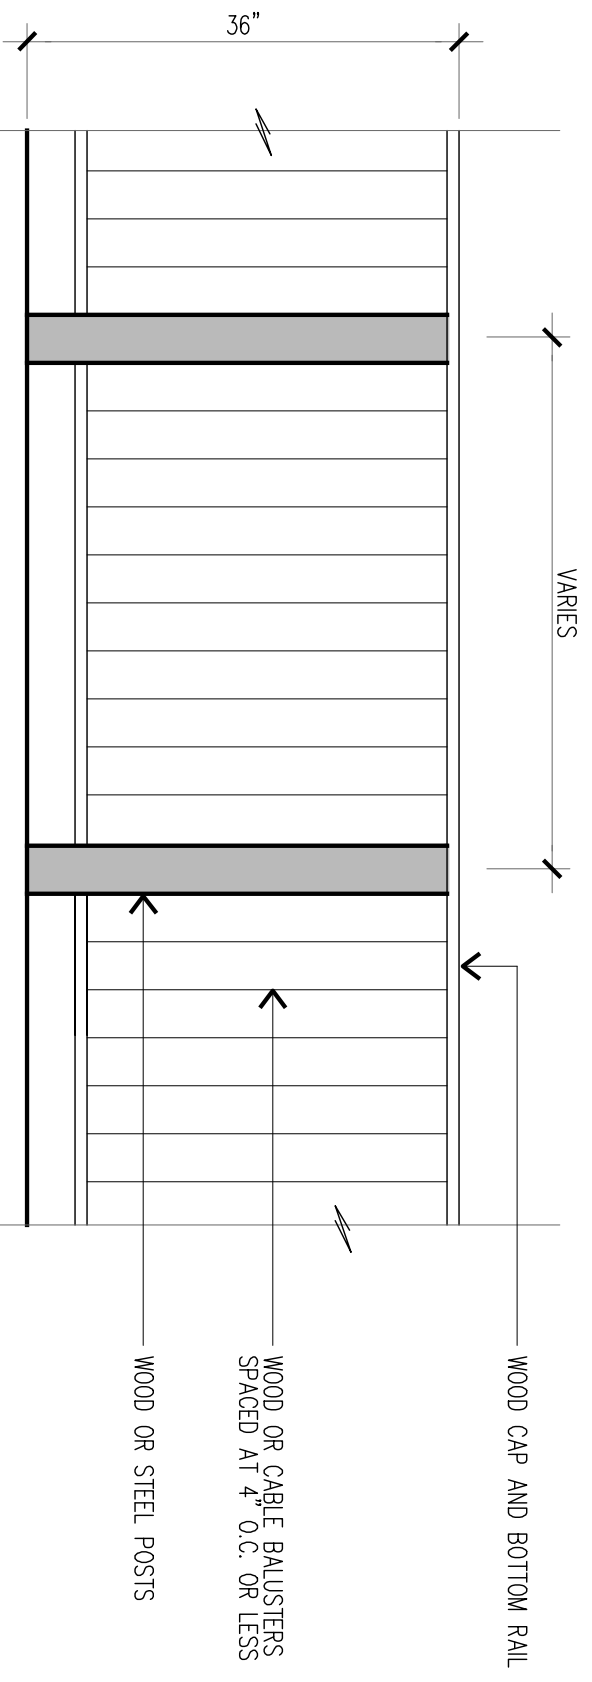

# TYPICAL EXTERIOR DECK UMBRELLA DETAIL

SCALE: 3/4" = 1'-0"