


# TYPICAL BLOCK WALL

SCALE: 3/4" = 1'-0"

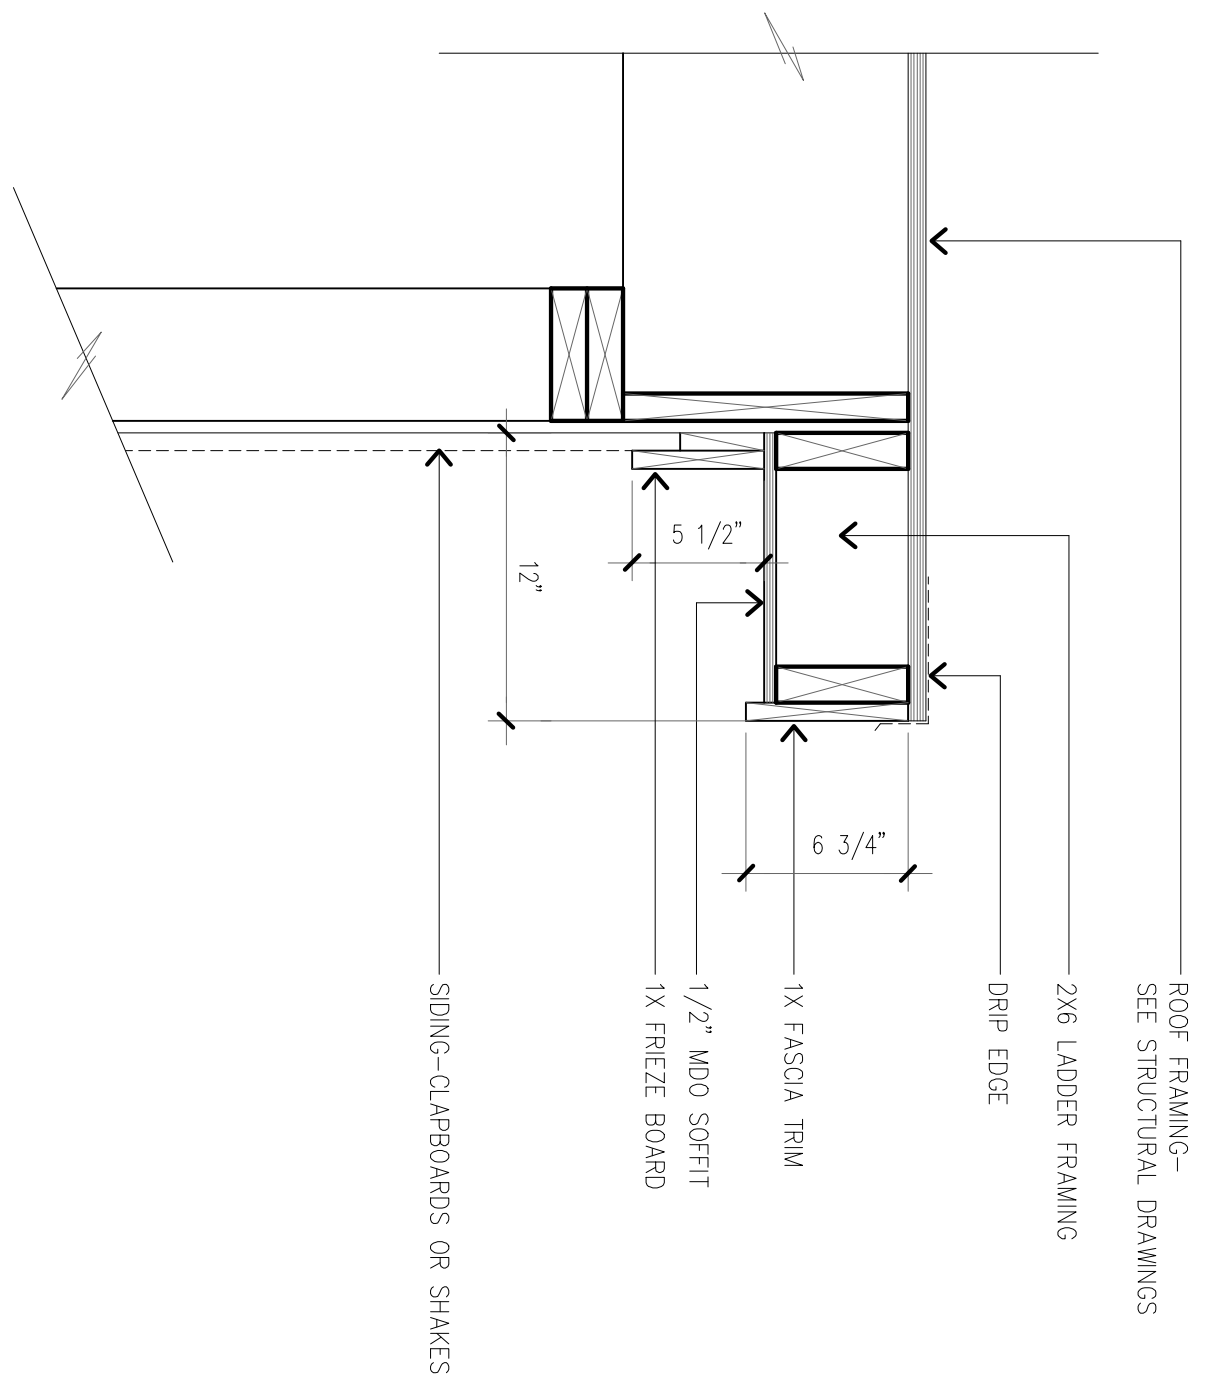

# TYPICAL ROOF OVERHANG

SCALE: 1-1/2" = 1'-0"

187 anderson street  
 portland • maine • 04101  
 t 207.778.2287  
 www.portlandrenovations.com



**HOWARD STREET RESIDENCE**  
 PORTLAND, MAINE

TITLE  
 DETAILS

by RWB  
 date 02.22.17  
 scale AS NOTED

**A11.0**