


MARK
MUELLER
ARCHITECTS

AIA

100 Commercial Street
New York, NY 10011
Phone: 207.774.9257
Fax: 207.774.9257
www.markmullerarchitects.com

© 2016 MARK MUELLER ARCHITECTS

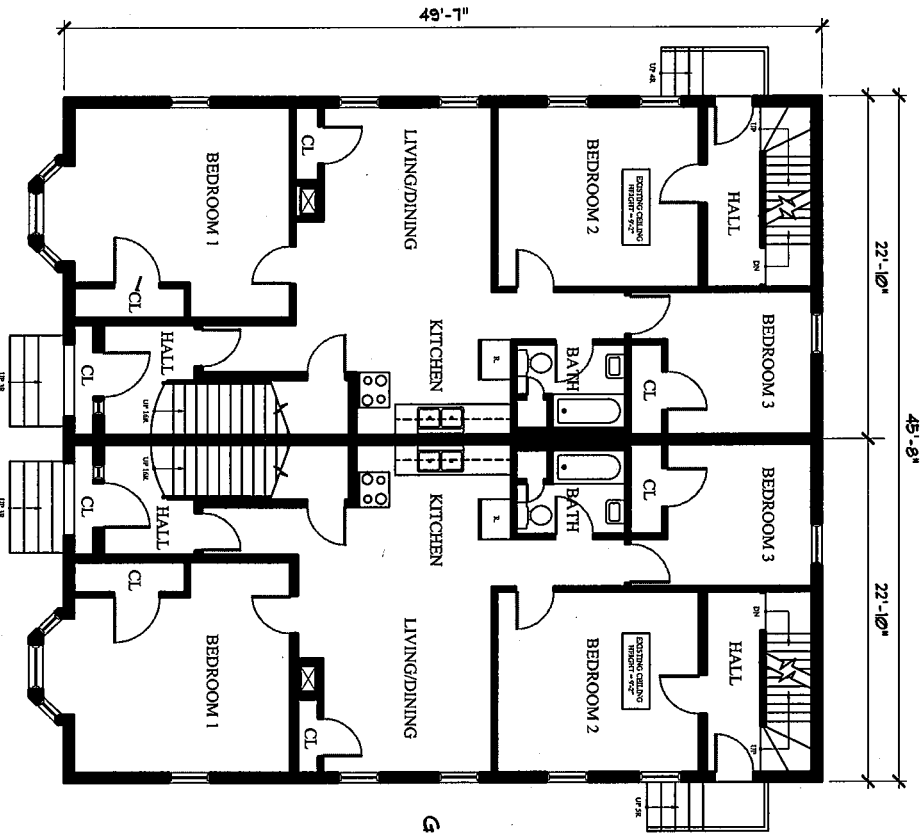

GROSS SQUARE FOOTAGE PER FLOOR=2,292 SF.

EXISTING FIRST FLOOR PLAN
SCALE: 1/8" = 1'-0"

FEBRUARY 02, 2016
15-17 MERRILL STREET