


**M A R K  
 M U E L L E R  
 A R C H I T E C T S**  
 A I A  
 100 Commercial Street  
 Piedmont, Alaska DL101  
 Phone 207.774.8257  
 info@markmullerarchitect.com  
 www.markmullerarchitect.com

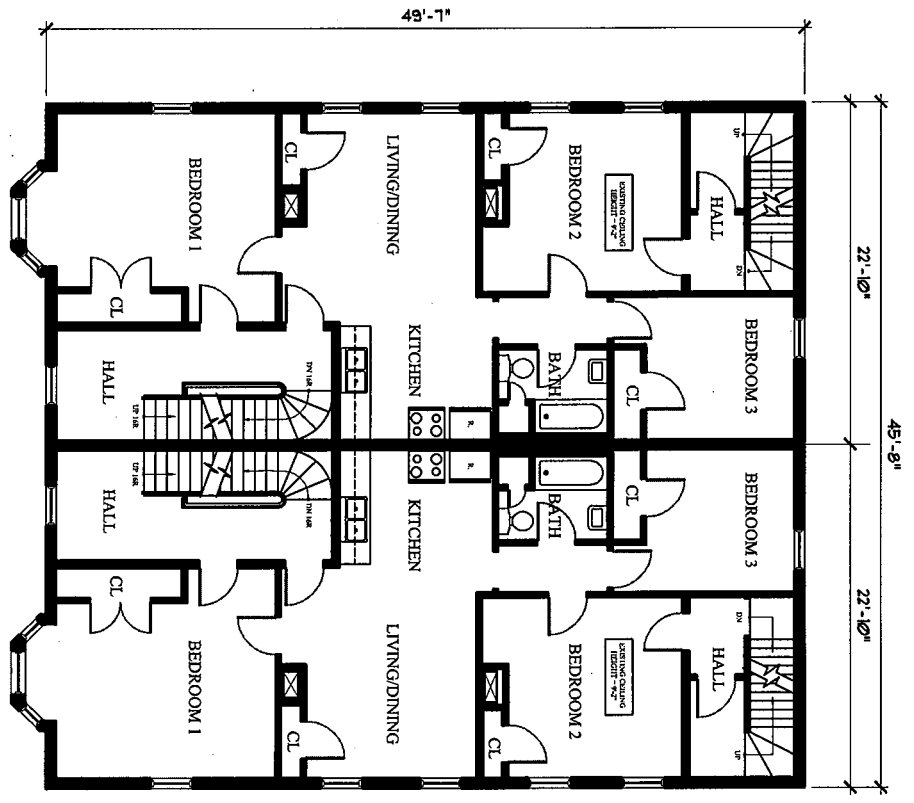

GROSS SQUARE FOOTAGE PER FLOOR=2,292 SF.

EXISTING SECOND FLOOR PLAN  
 SCALE: 1/8" = 1'-0"

